


**PLATE 40**  
 44-51  
 G.L. No. 45-52  
 615 7-7-06  
**POLAND TWP.**

OFFICE OF COUNTY ENGINEER  
 MAHONING COUNTY COURT HOUSE  
 YOUNGSTOWN, OHIO

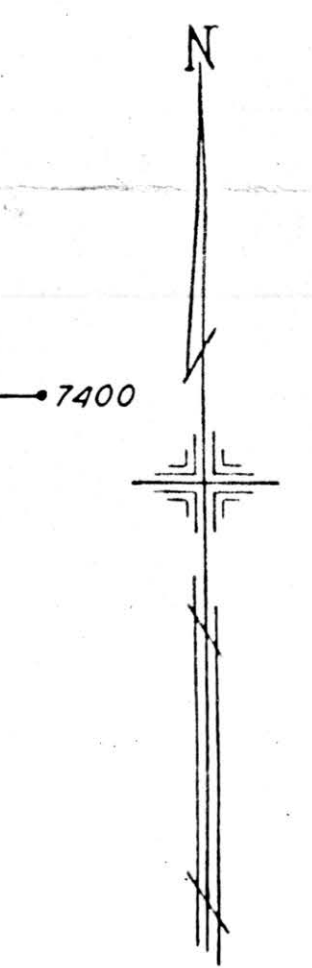


SCALE  
 1" = 100'

FEB. 1951.

7500  
**48**

**LEGEND**

- 44** PLATE NUMBER
- 4700 HOUSE NUMBERING GRID
- 4710 HOUSE NUMBER

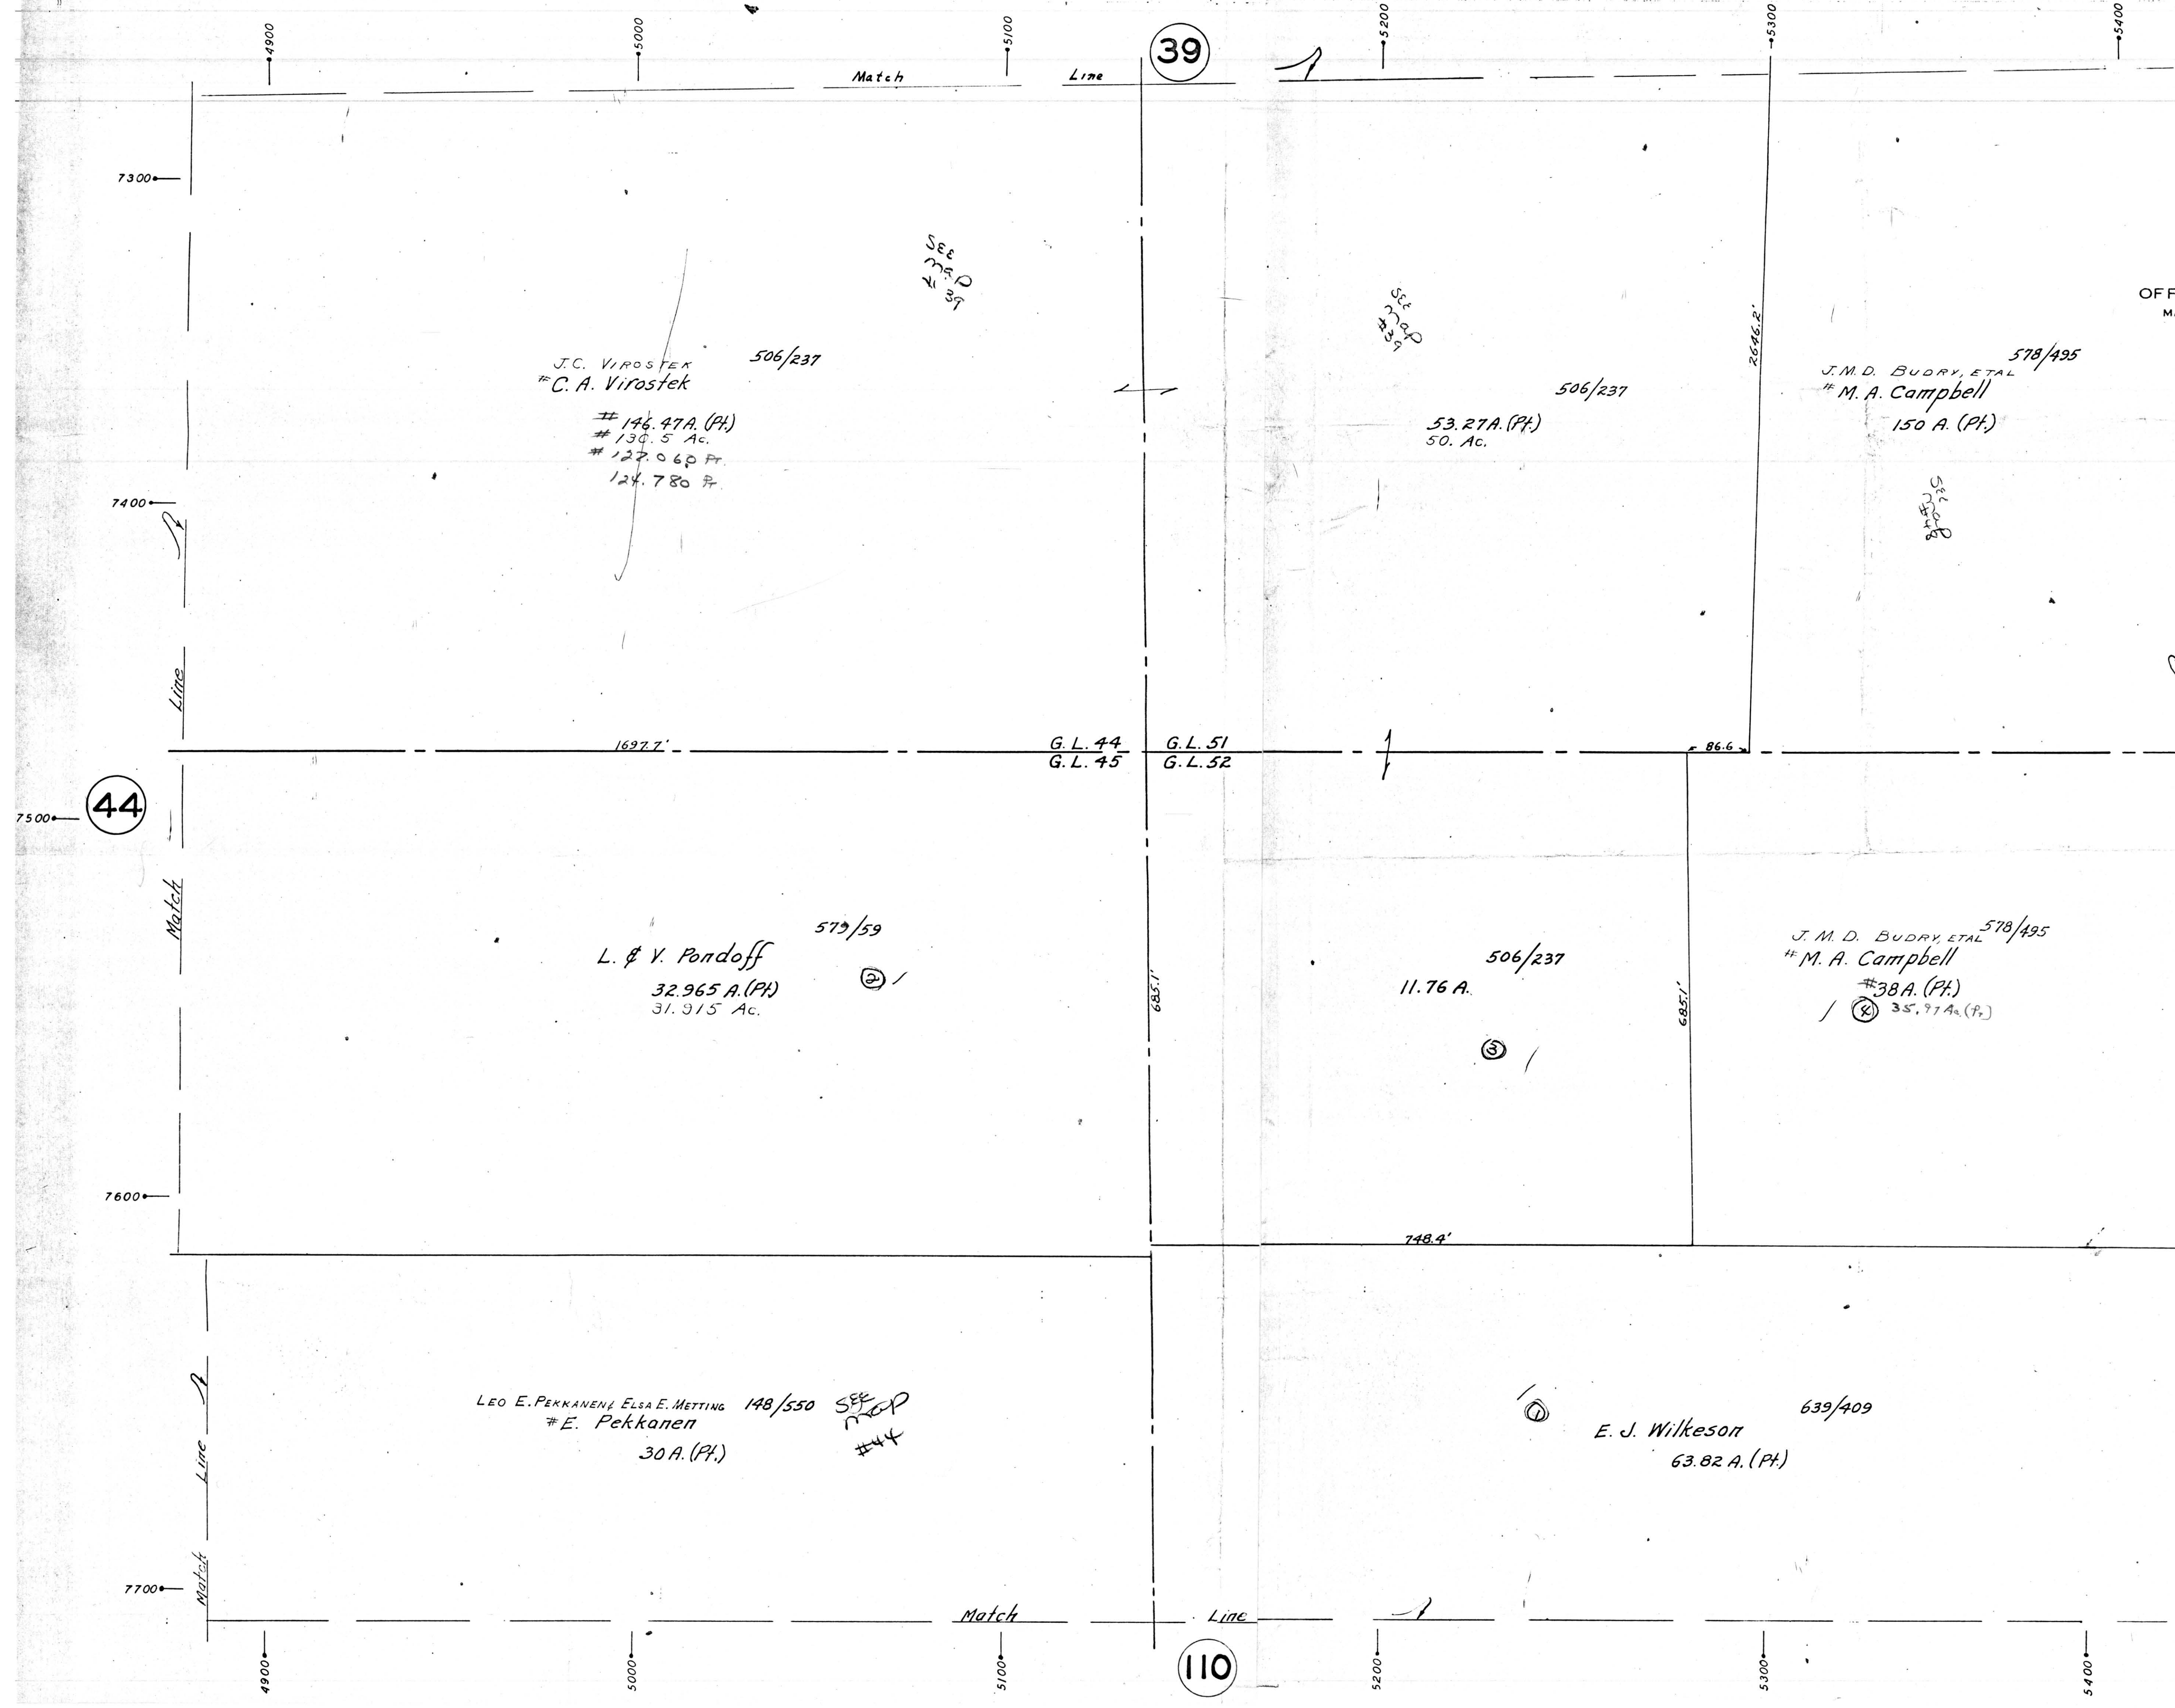

**39**

**44**

**48**

**110**

J.C. VIROSTEK  
 # C.A. Virostek  
 506/237

# 146.97 A. (Pt.)  
 # 139.5 Ac.  
 # 127.060 Pt.  
 124.780 Pt.

SEE MAP  
 #39

SEE MAP  
 #39

53.27 A. (Pt.)  
 50. Ac.

J.M.D. BUDRY, ETAL  
 # M.A. Campbell  
 578/495  
 150 A. (Pt.)

SEE MAP  
 #39

L. & V. Pondoff  
 579/59  
 32.965 A. (Pt.)  
 31.915 Ac.

11.76 A.

J.M.D. BUDRY, ETAL  
 # M.A. Campbell  
 578/495  
 # 38 A. (Pt.)  
 # 35.97 A. (Pt.)

LEO E. PEKKANEN & ELSA E. METTING  
 # E. Pekkanen  
 148/550  
 30 A. (Pt.)

SEE MAP  
 #44

E. J. Wilkeson  
 639/409  
 63.82 A. (Pt.)