


G.L. No. 1718
27,28

POLAND TWP

OFFICE OF COUNTY ENGINEER
MAHONING COUNTY COURT HOUSE
YOUNGSTOWN, OHIO

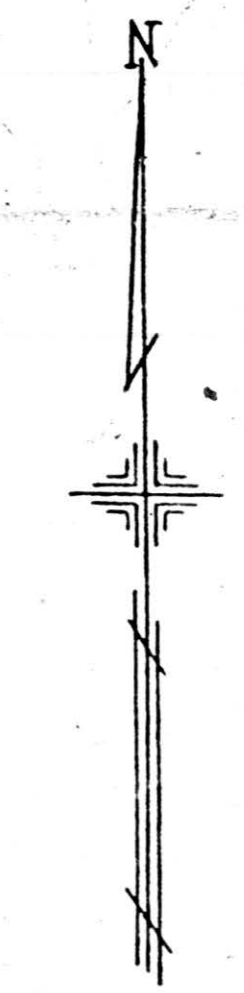

SCALE
1" = 100'

LEGEND

- (44) PLATE NUMBER
- 4700 HOUSE NUMBERING GRID
- 4710 HOUSE NUMBER

34

42


47

Match Line

Match Line

Match Line

ROAD
CLINGAN

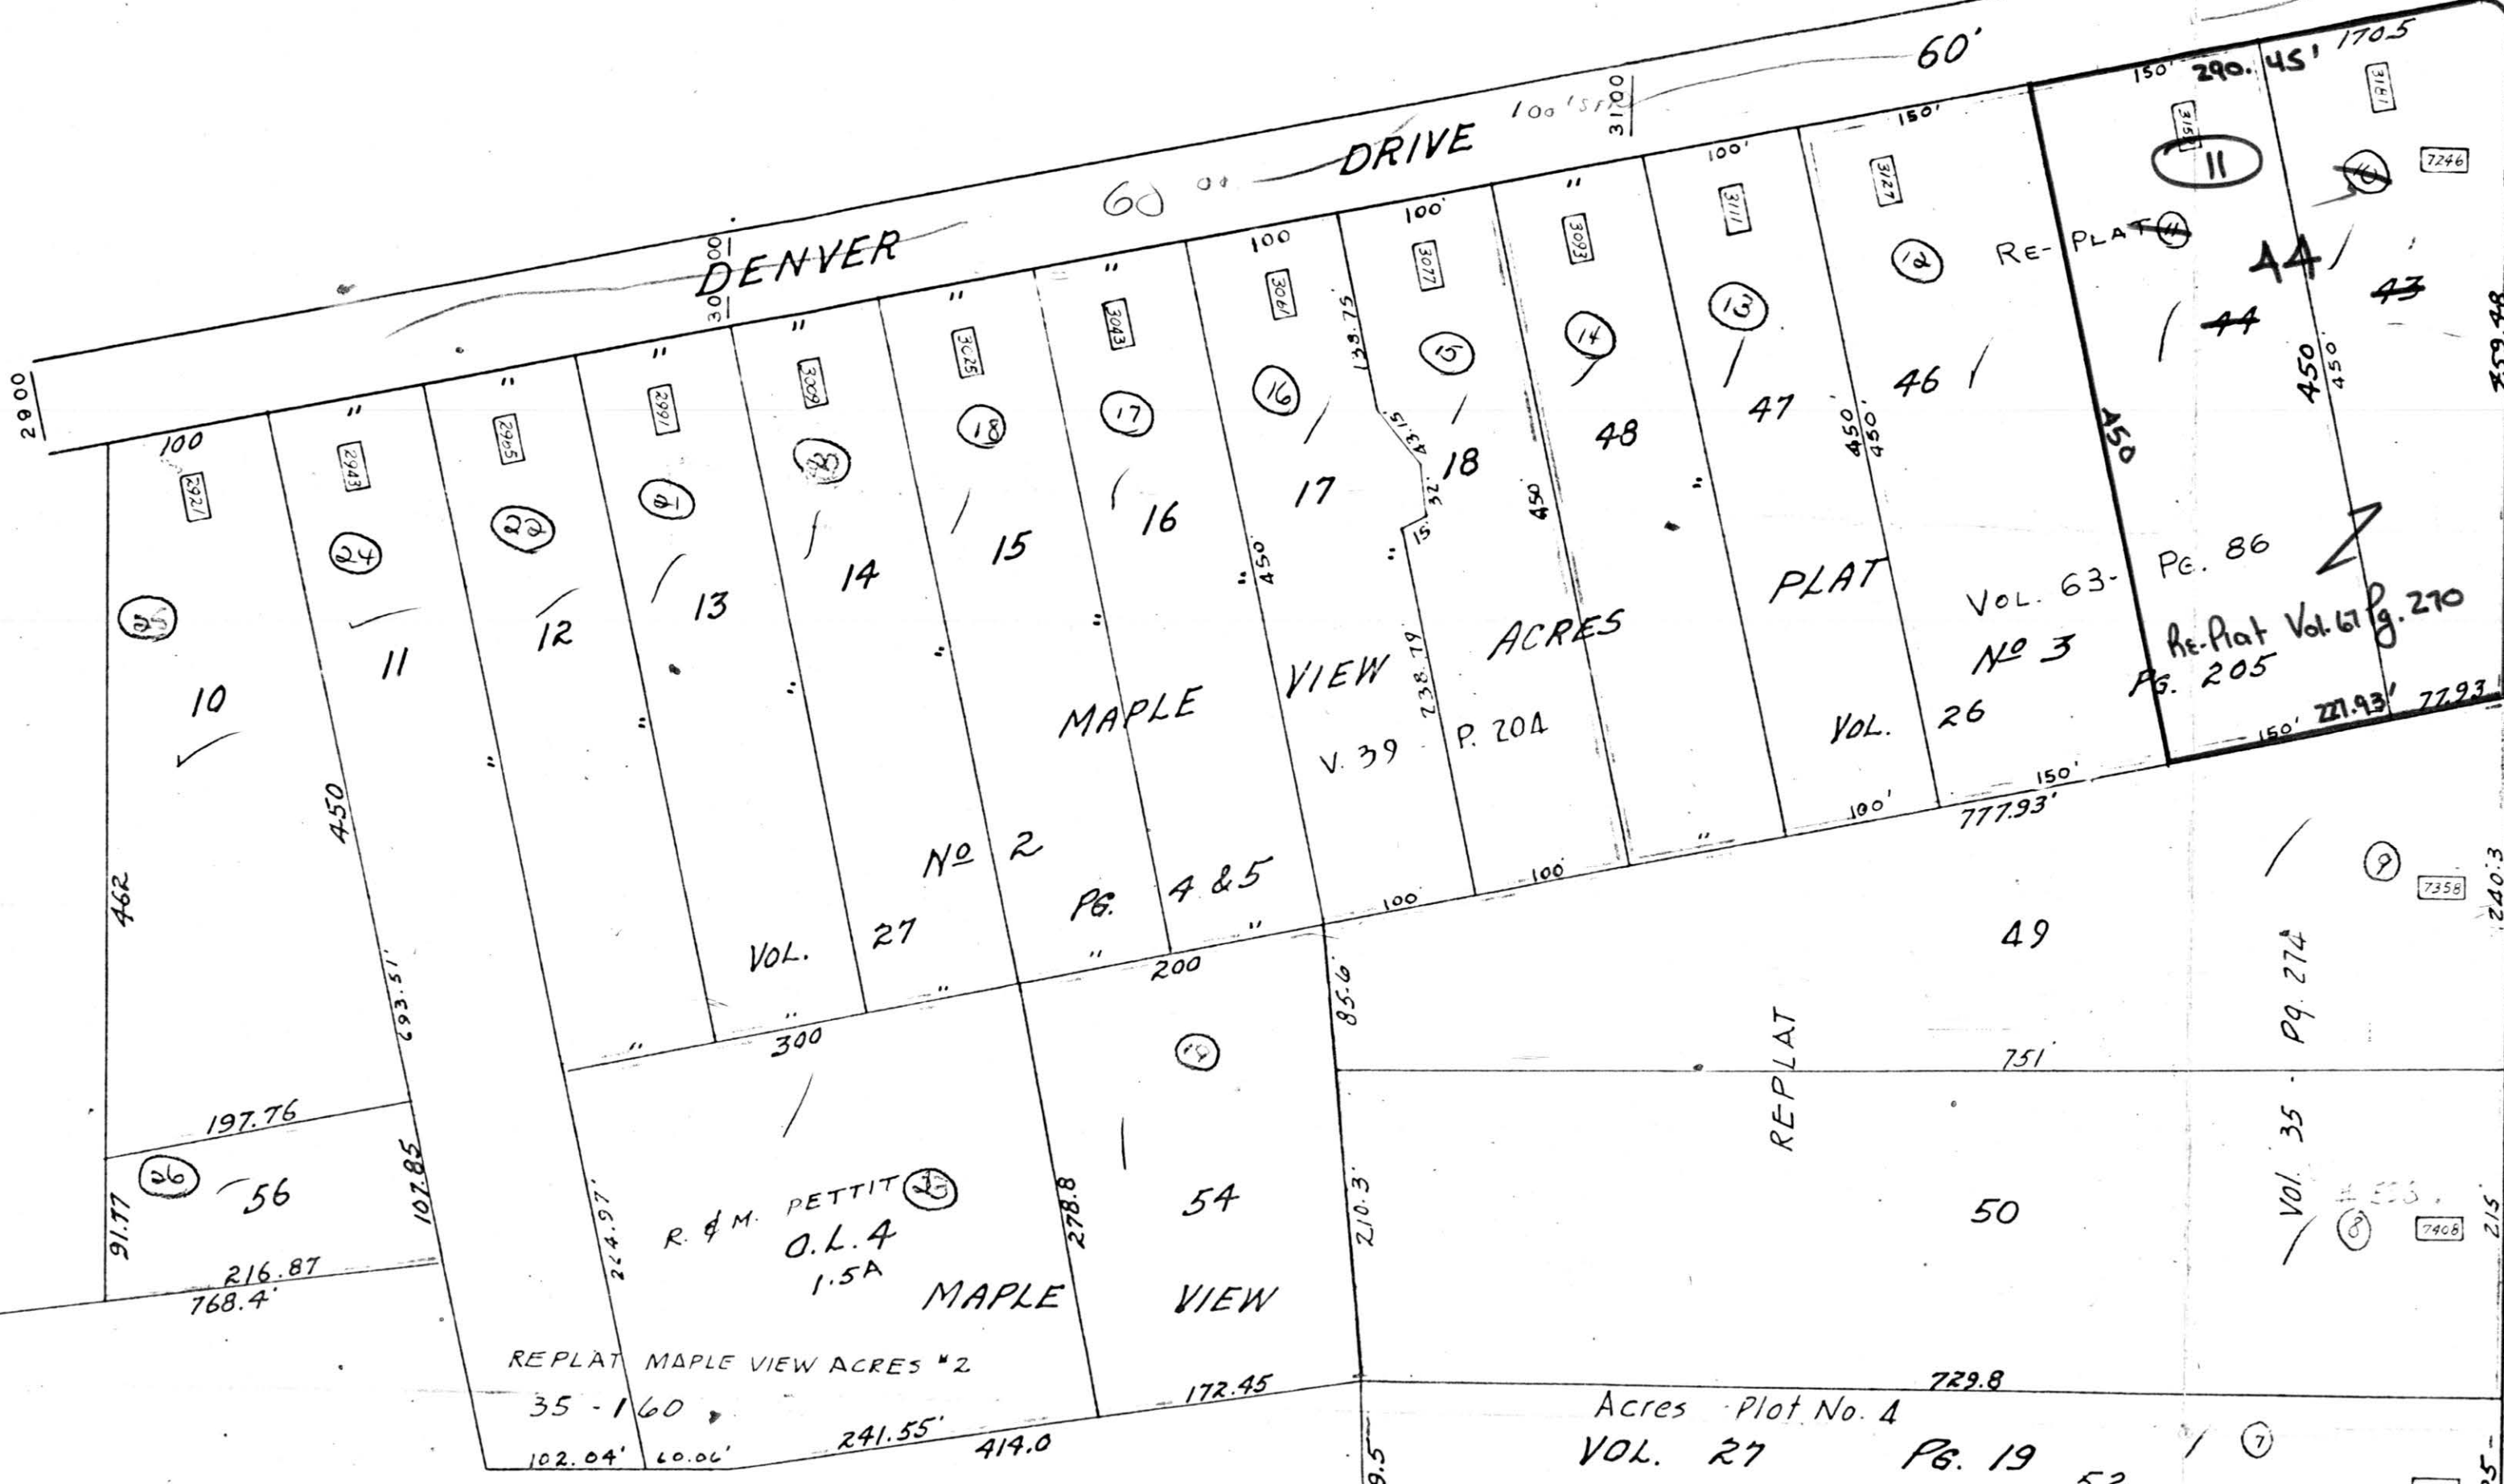


Ohio Edison Co. 6/11/312
7.43 A. PL.

THE ARREL CO.
James T. Arrel 153/81
65 A. (PA)


52

60' RED MAPLE LANE

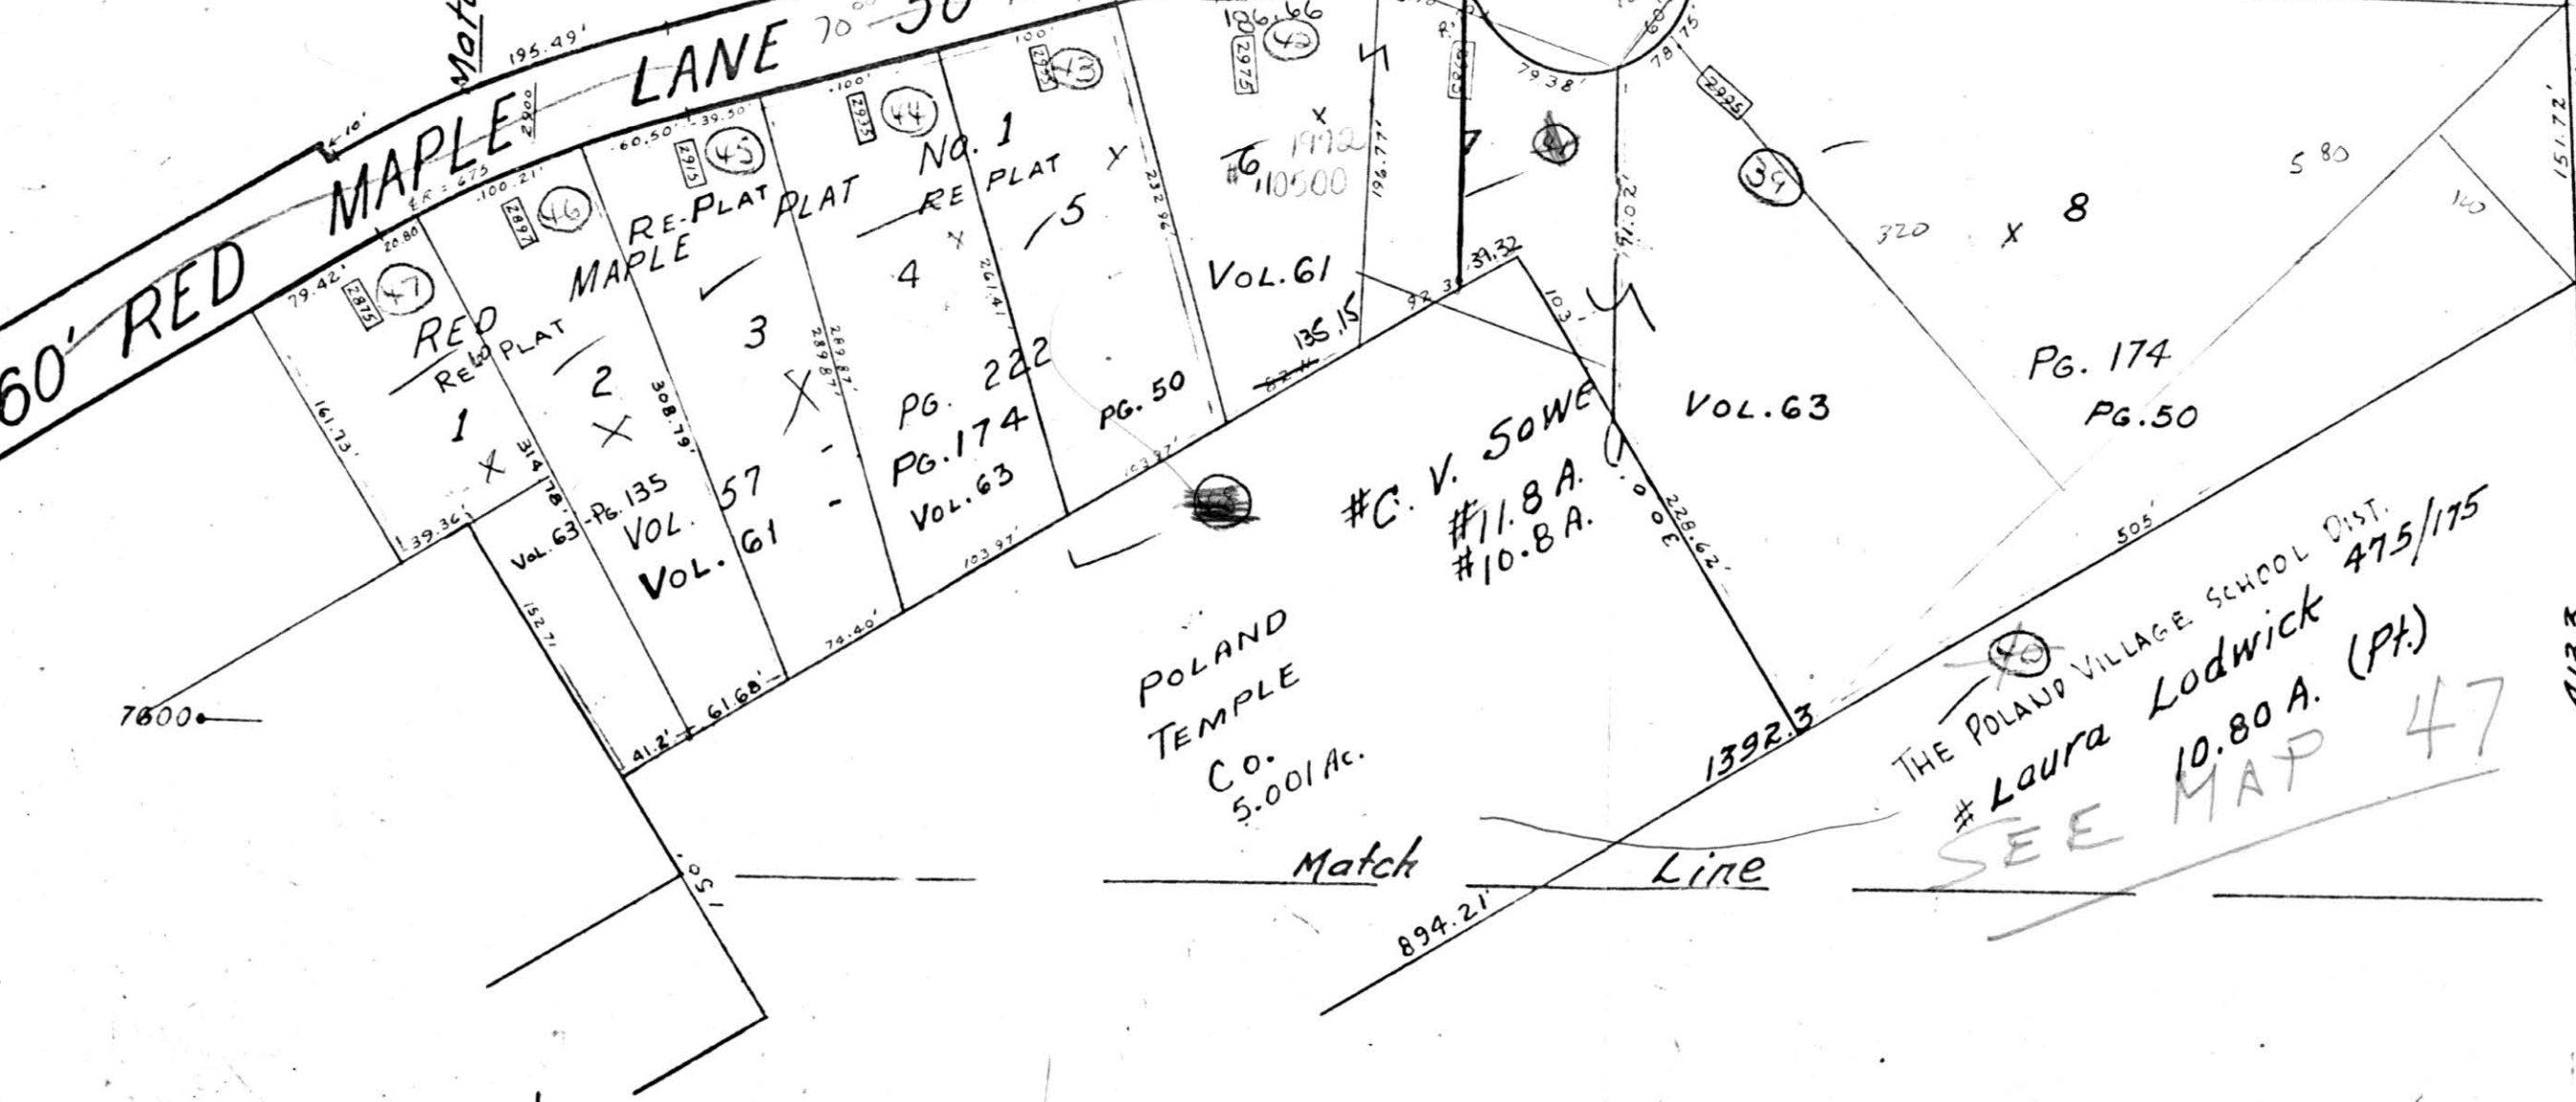

POLAND TEMPLE CO. 5.001 AC.

THE POLAND VILLAGE SCHOOL DIST.
Laura Lodwick 475/175
10.80 A. (PA)
SEE MAP 47

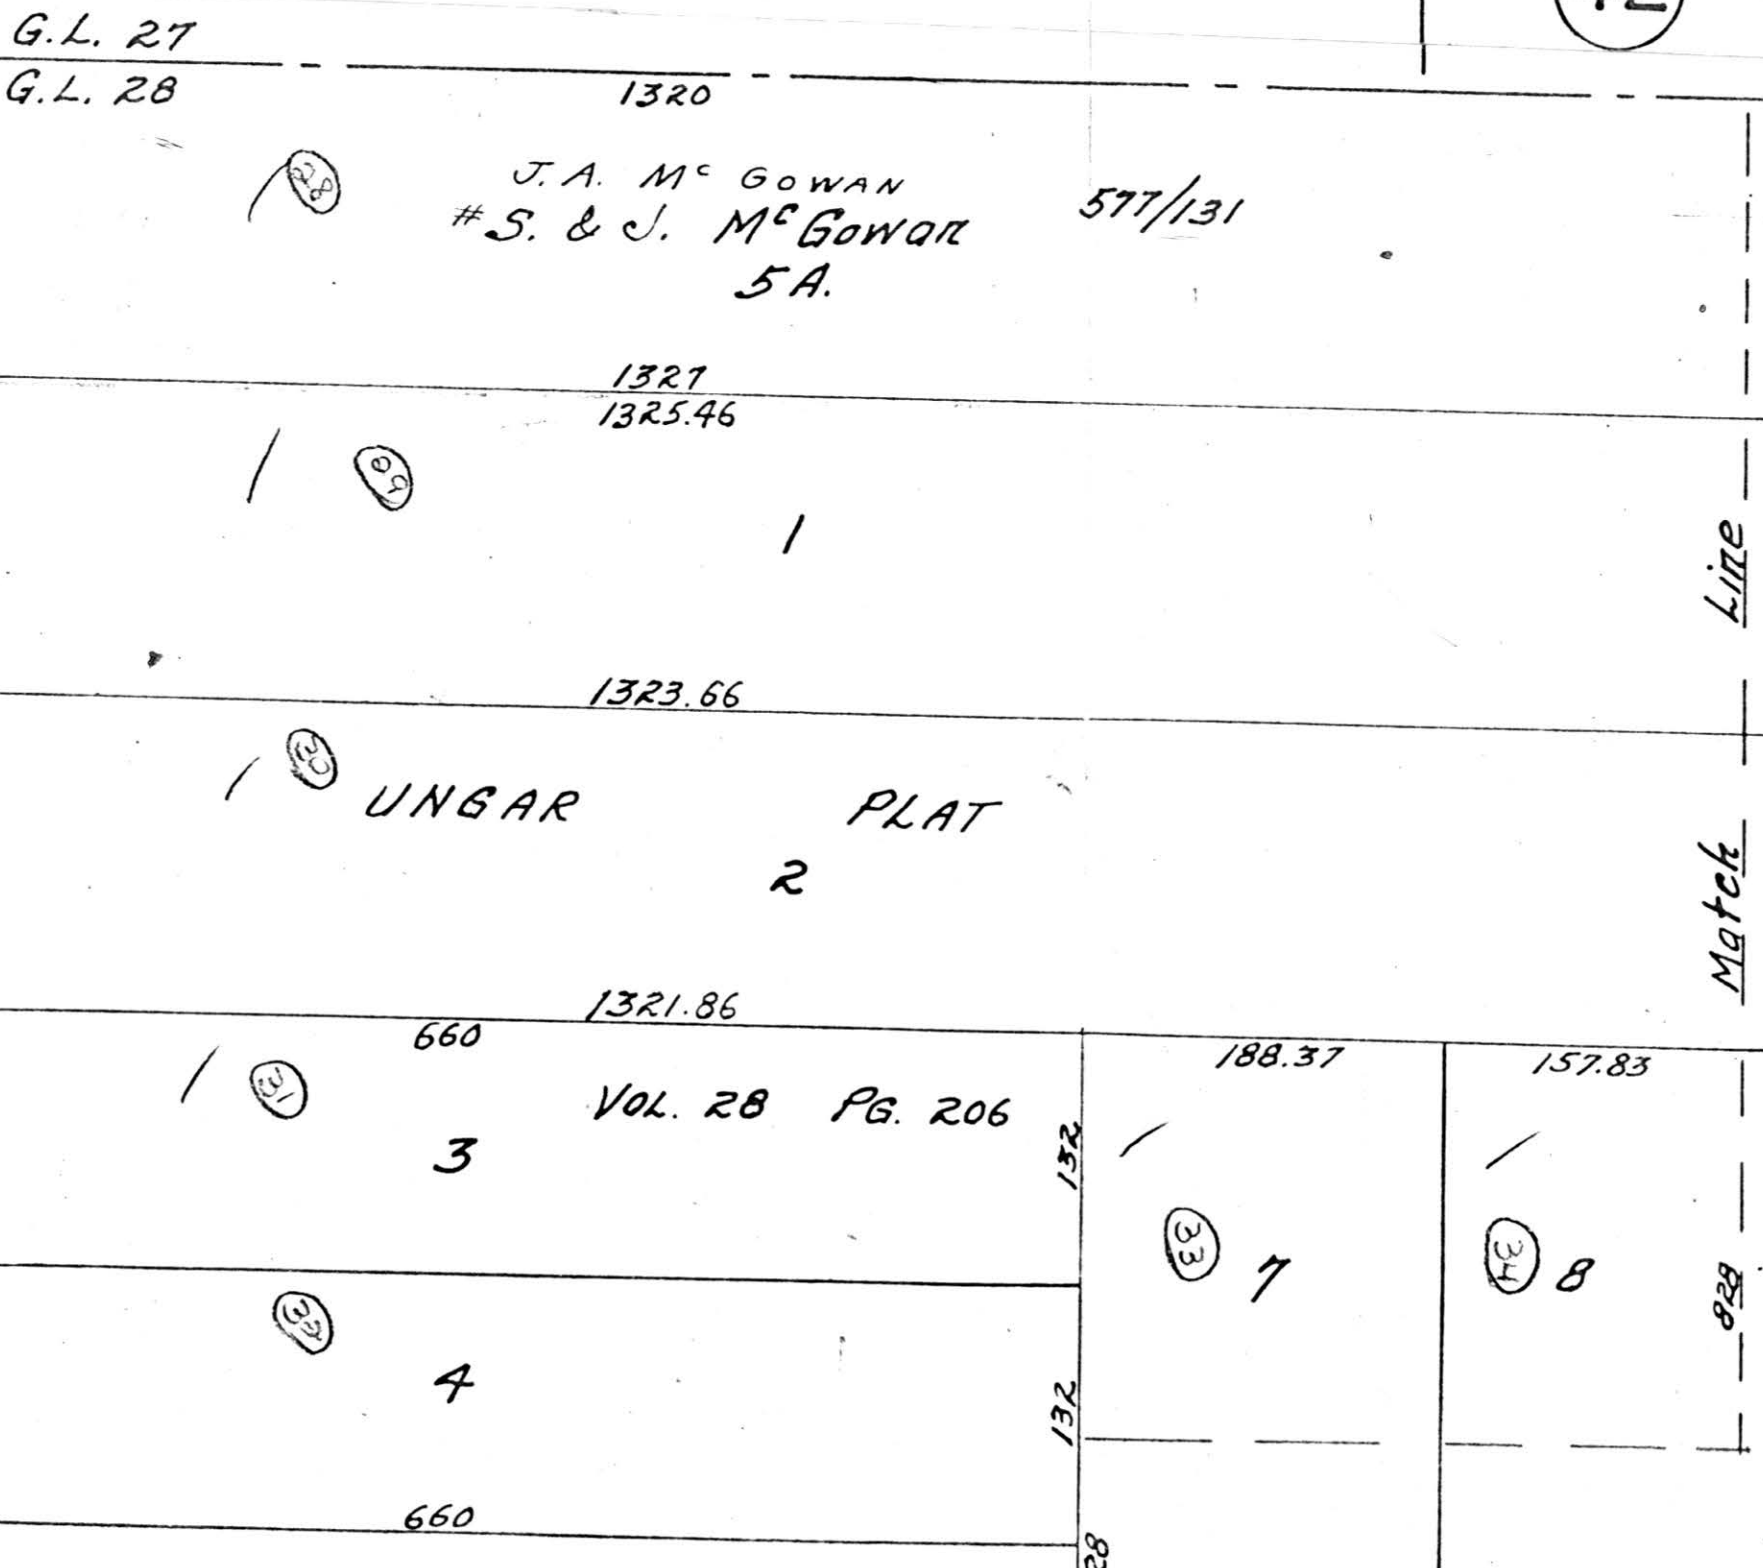

J.A. Mc Gowan
S. & J. Mc Gowan 577/131
5A.

R.O. E.L. LEWIS
J.C. & M.B. HENDERSON
Richard & Betty Walters
2.50A

R.G. & H. Offenbaker
2.5008A

UNBAR PLAT
2

VOL. 28 Pg. 206

Vol. 46 Pg. 149
567.04'

7200

7300

7400

7500

7600

2900

3000

3100

3200

3300

3400

7200

7300

7400

7500

7600