



OFFICE OF COUNTY ENGINEER
MAHONING COUNTY COURT HOUSE
YOUNGSTOWN, OHIO

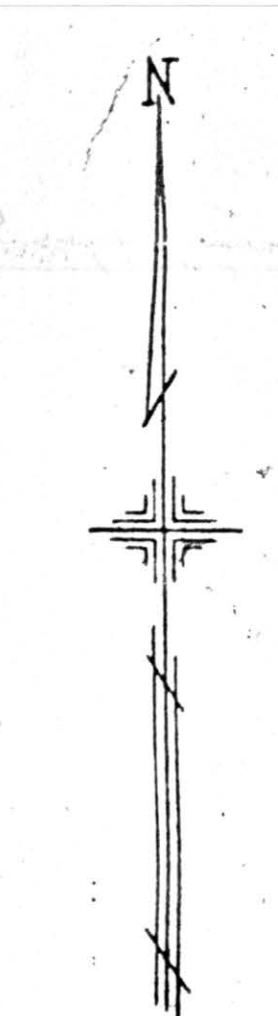

LEGEND

- Ⓞ 44 PLATE NUMBER
- 4700 HOUSE NUMBERING
- Ⓜ 4170 HOUSE NUMBER

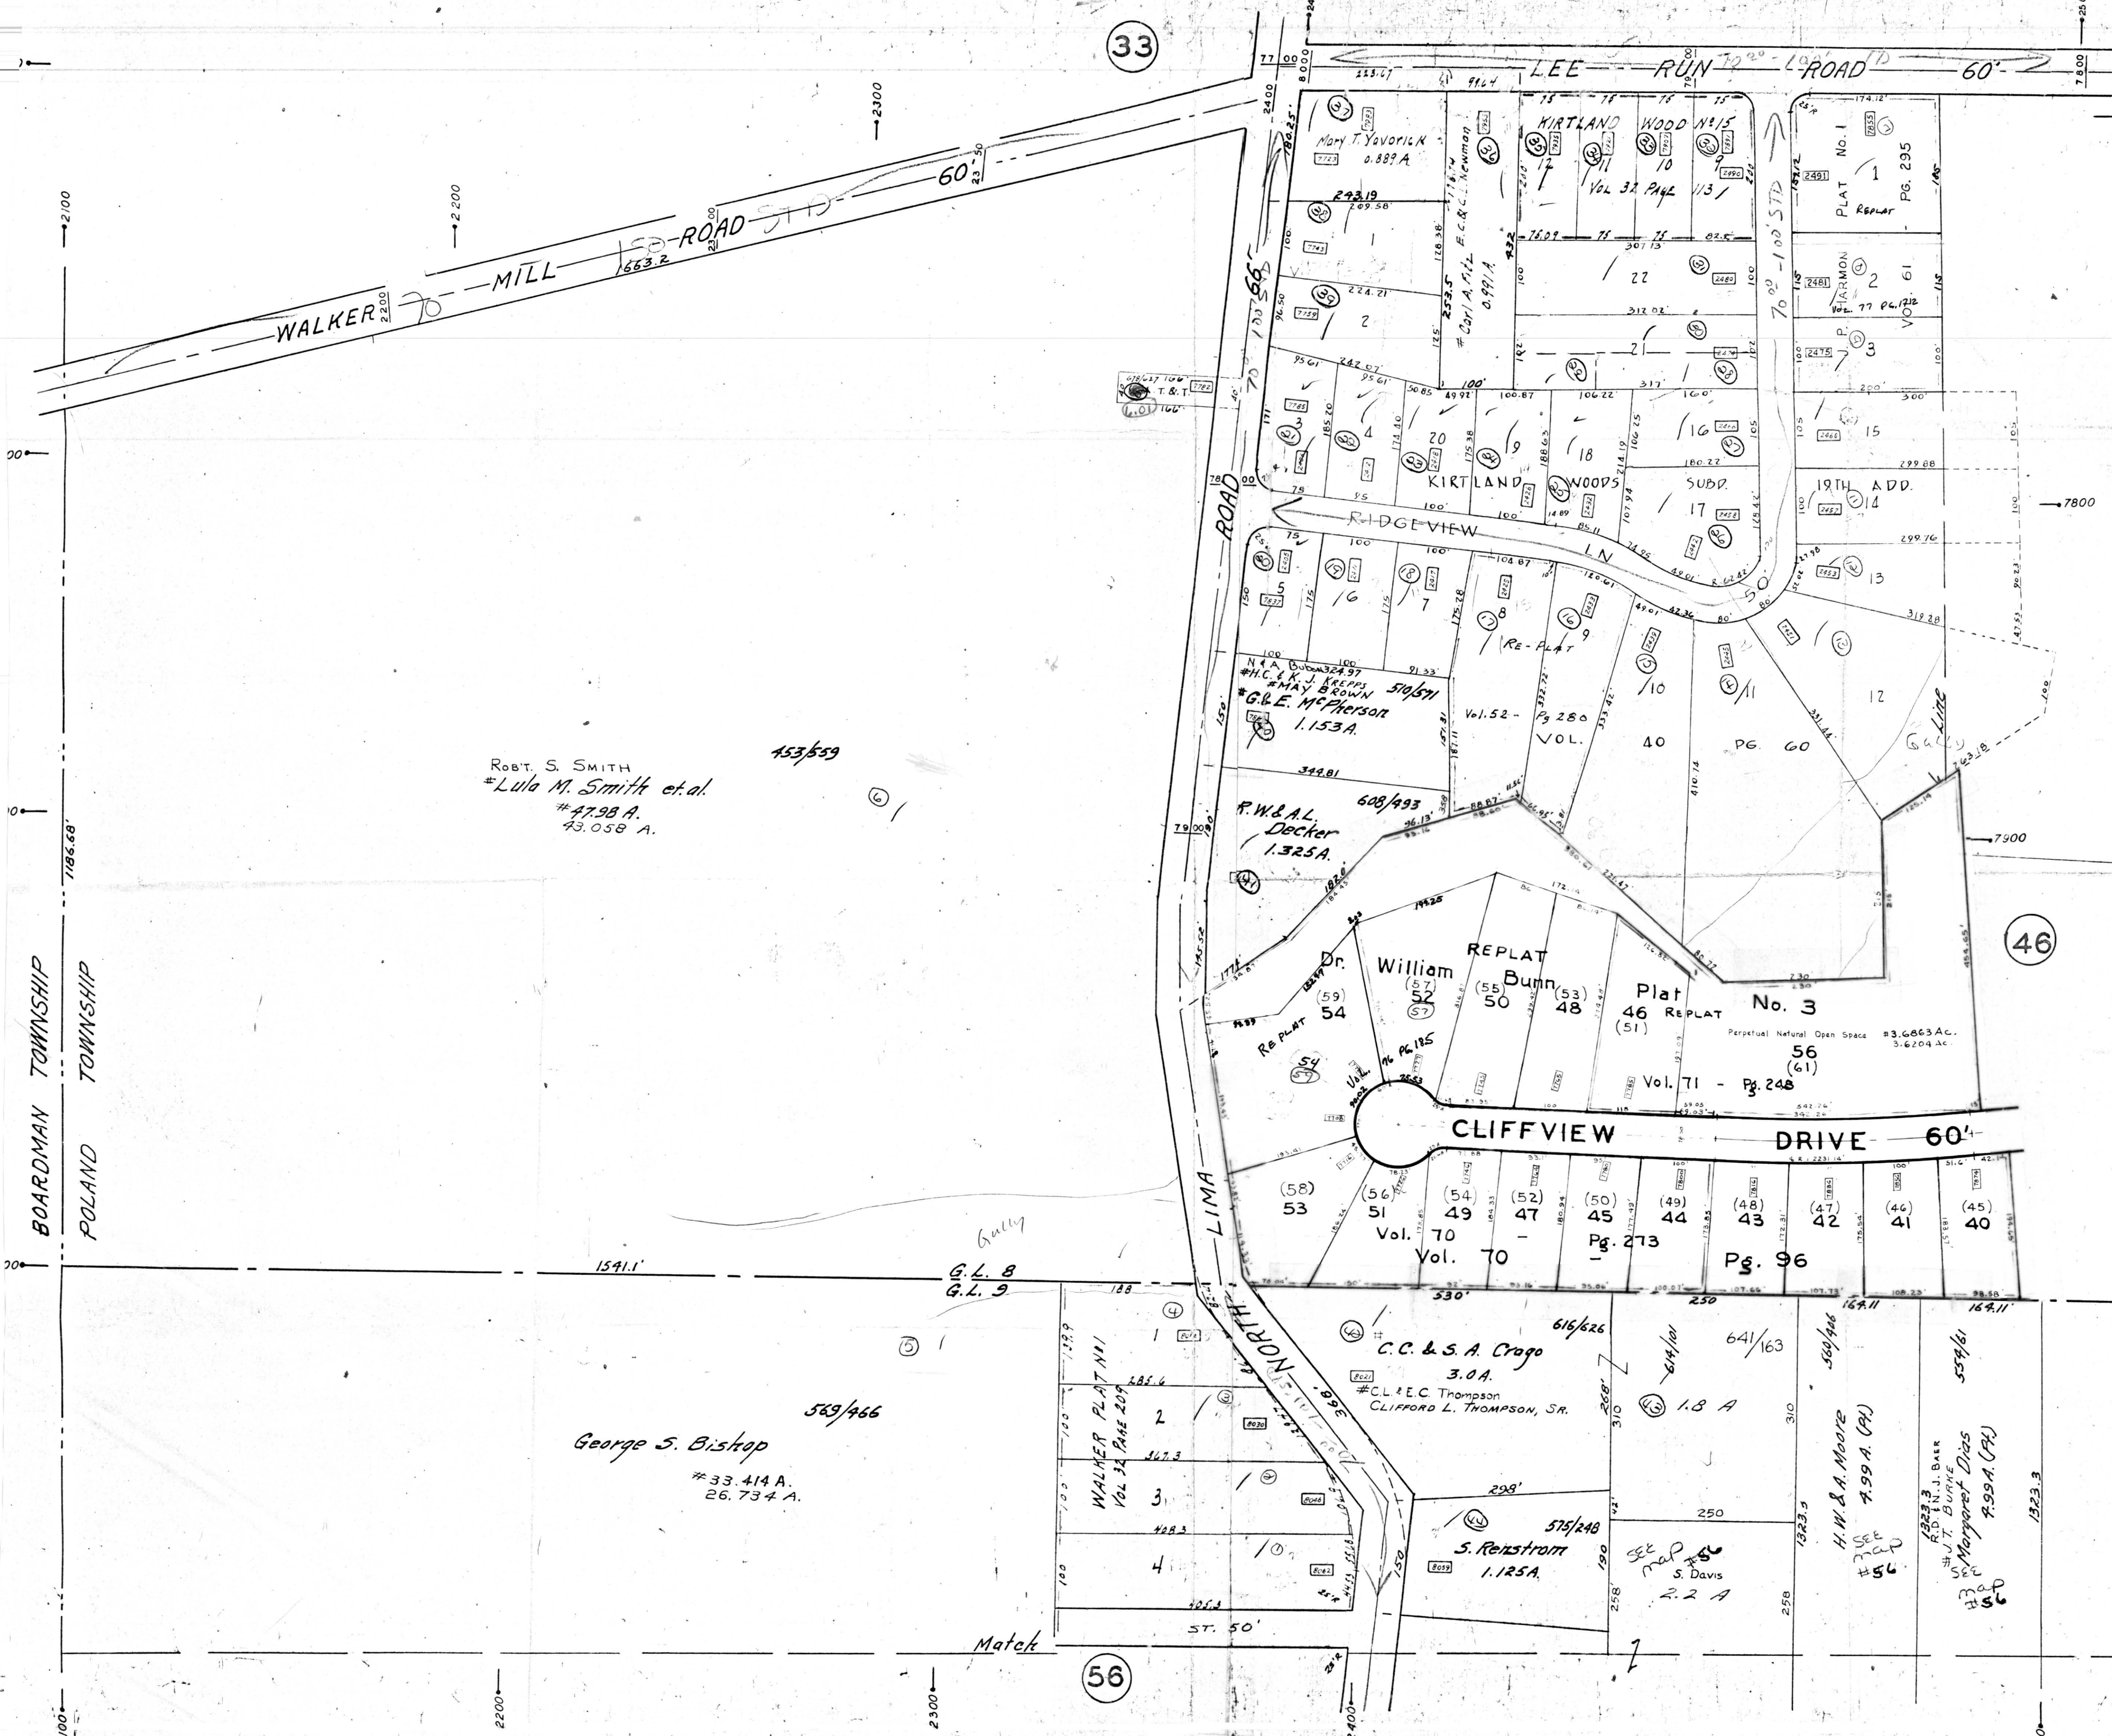

ROBT. S. SMITH
Lula M. Smith et al.
47.98 A.
43.058 A.

George S. Bishop
33.414 A.
26.734 A.

William Bunn
REPLAT No. 3
Plat 46 REPLAT (51)
Perpetual Natural Open Space #3.6863 Ac.
3.6204 Ac.

C.C. & S.A. Crogo
3.0 A.
CL & EC Thompson
CLIFFORD L. THOMPSON, SR.

S. Reinstrom
1.125 A.

H.W. & A. Moore
7.99 A. (PK)

Margaret Dies
9.99 A. (PK)

BOARDMAN TOWNSHIP
POLAND TOWNSHIP

2100
2200
2300
2400

33

46

56

60'

60'

CLIFFVIEW DRIVE 60'

ROAD
LIMA ROAD
WALKER ROAD
MILL ROAD
LEE RUN ROAD
RIDGEVIEW LN

G.L. 8
G.L. 9

Match

153/59

569/466

616/626

641/163

560/946

169/11

169/11

Dr. William Bunn

P.W. & A.L. Decker

G.R.E. McPherson

KIRTLAND WOODS

KIRTLAND WOODS

Mary T. Yavorich

33

SCALE 1" = 100'

7800

7700

7800

7800

2400

2300

