


GIS  
7-17-06

OFFICE OF COUNTY ENGINEER  
MAHONING COUNTY COURT HOUSE  
YOUNGSTOWN, OHIO

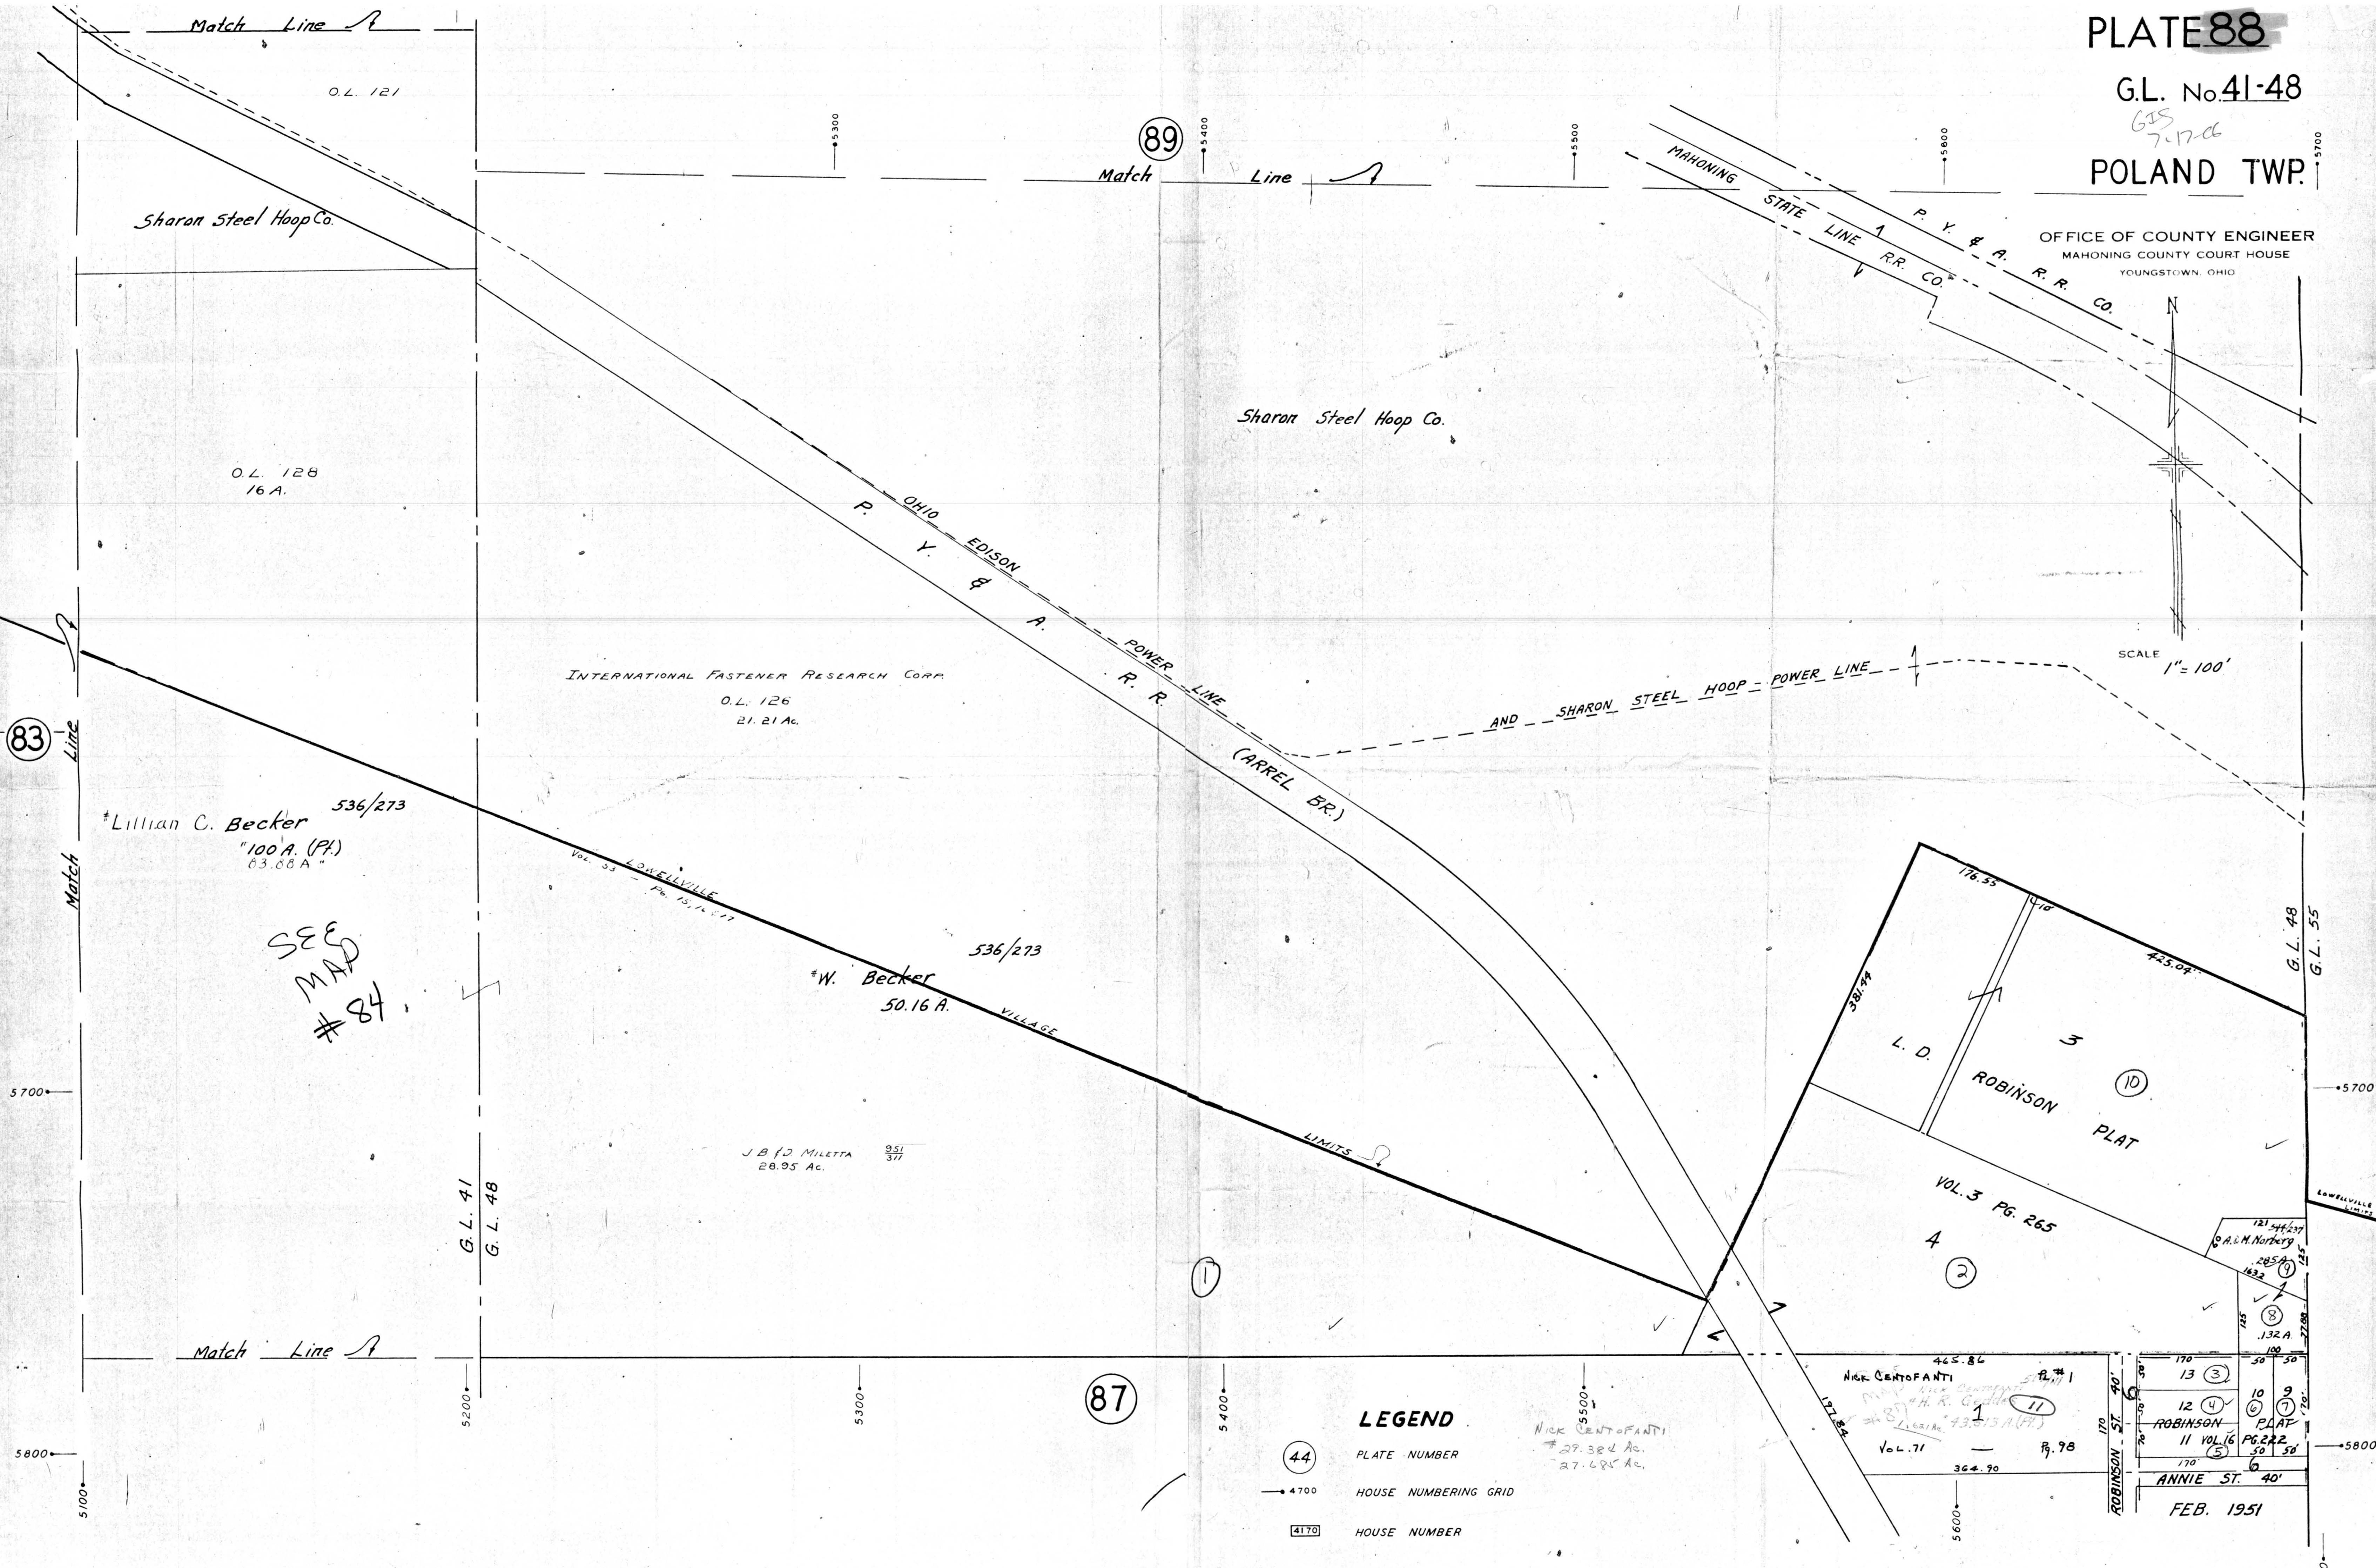

(83)

(89)

Match Line

Match Line


5700  
5800  
5100

(87)

LEGEND

- (44) PLATE NUMBER
- 4700 HOUSE NUMBERING GRID
- 4170 HOUSE NUMBER

SCALE 1" = 100'

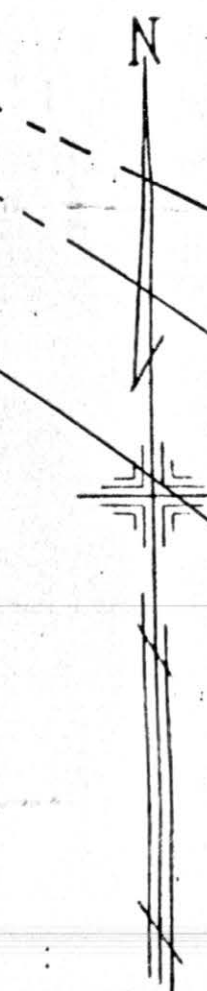

SEE  
MAP  
# 84

170	13	(3)
170	12	(4)
170	11	(5)
170	10	(6)
170	9	(7)
170	8	(8)
170	7	(9)
170	6	(10)
170	5	(11)
170	4	(12)
170	3	(13)

ROBINSON PLAT  
VOL. 16 PG. 222  
ANNIE ST. 40'  
FEB. 1951

100