


OFFICE OF COUNTY ENGINEER  
MAHONING COUNTY COURT HOUSE  
YOUNGSTOWN, OHIO

Anna Jaric  
3.47 A. (Pt.)


H. L. Seronsy  
3.89 A. (Pt.)  
E. D. MORETTI

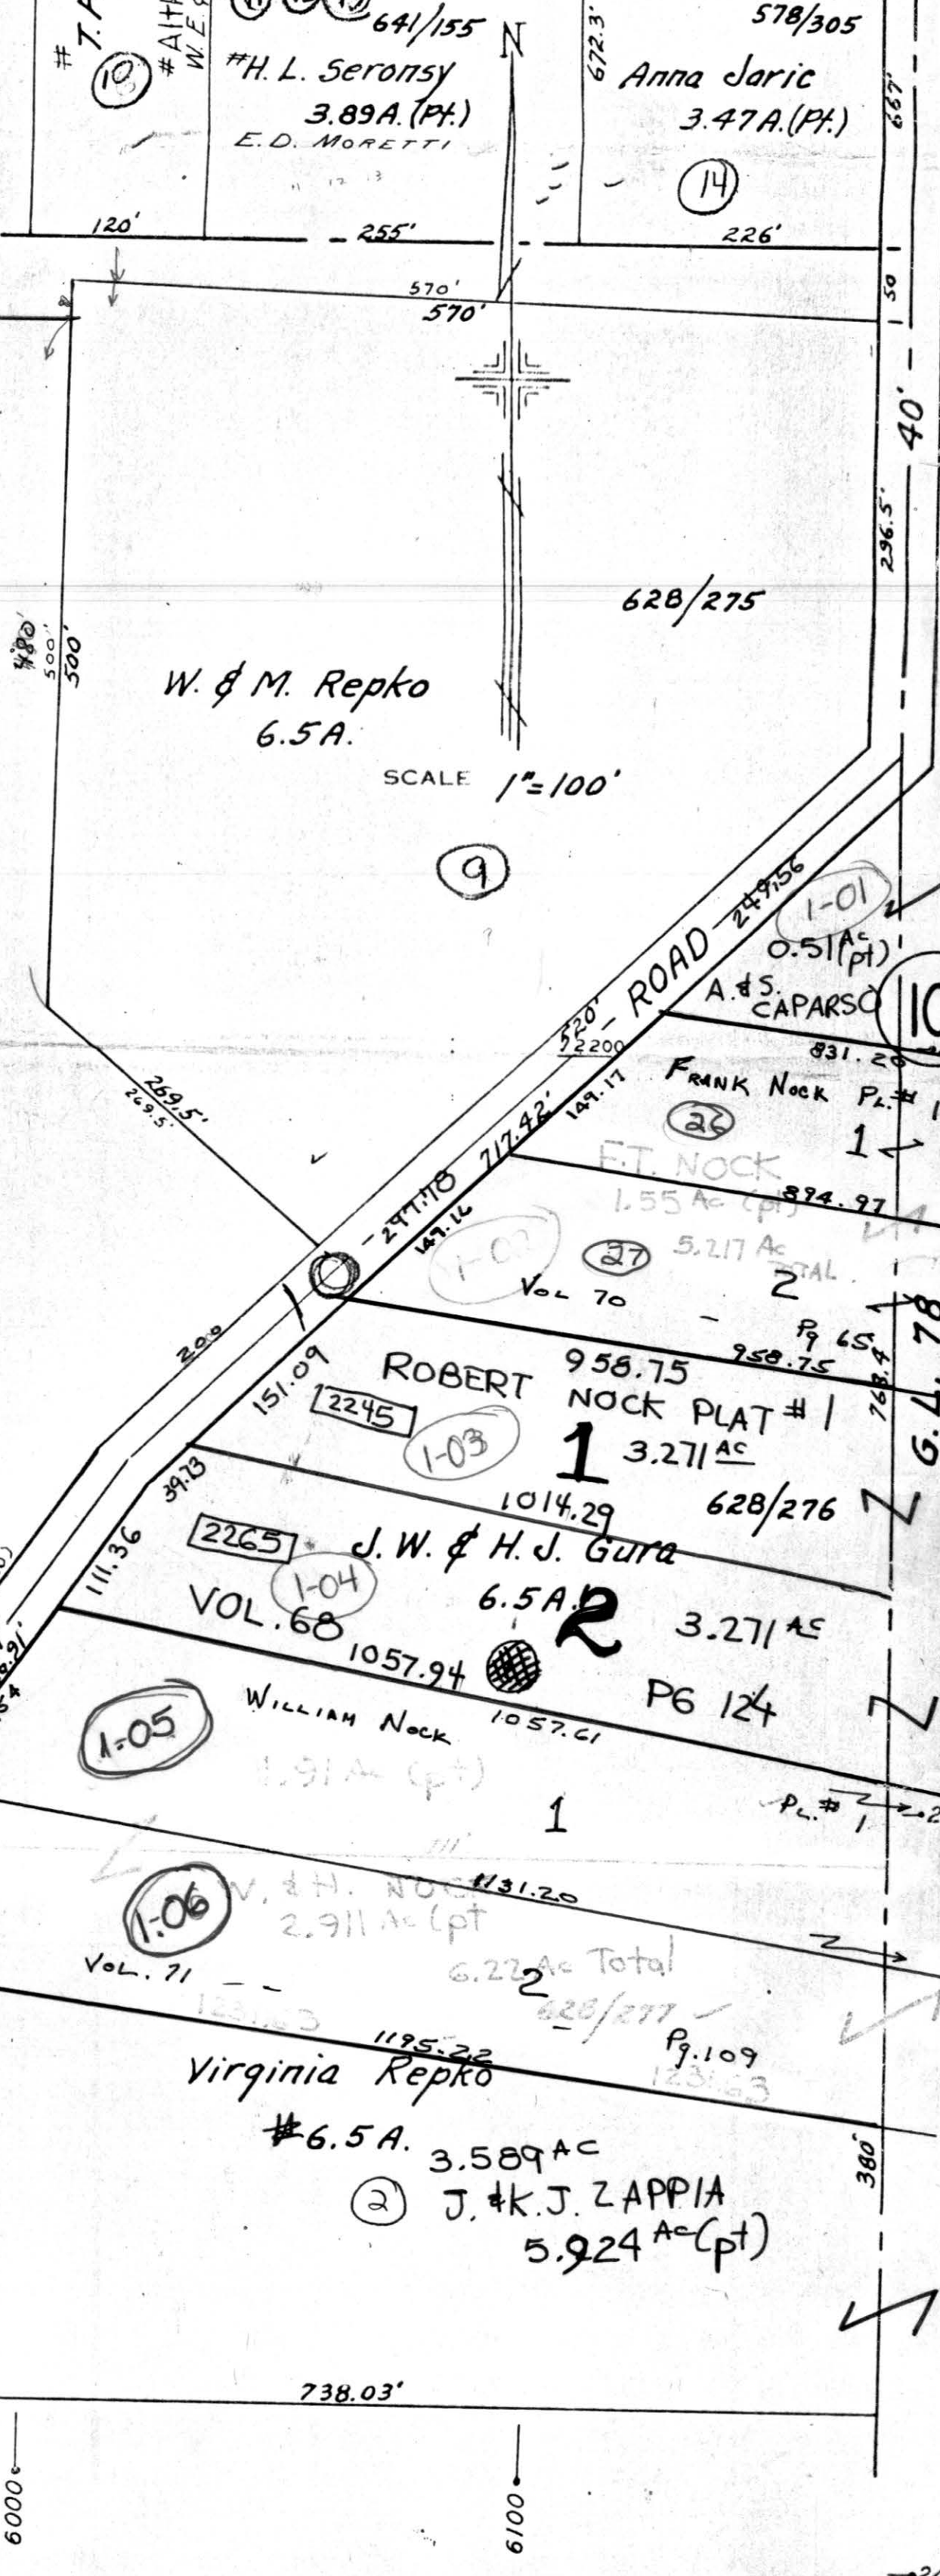

C. E. M. A. PATRICK 607/426  
J. A. Augustine  
8.566 A. (Pt.)

A. & R. Ambrosia  
4.2 A. (Pt.)

T. F. & A. M. Meehan  
1.88 A. (Pt.)  
W. E. M. S. PHILLIPS

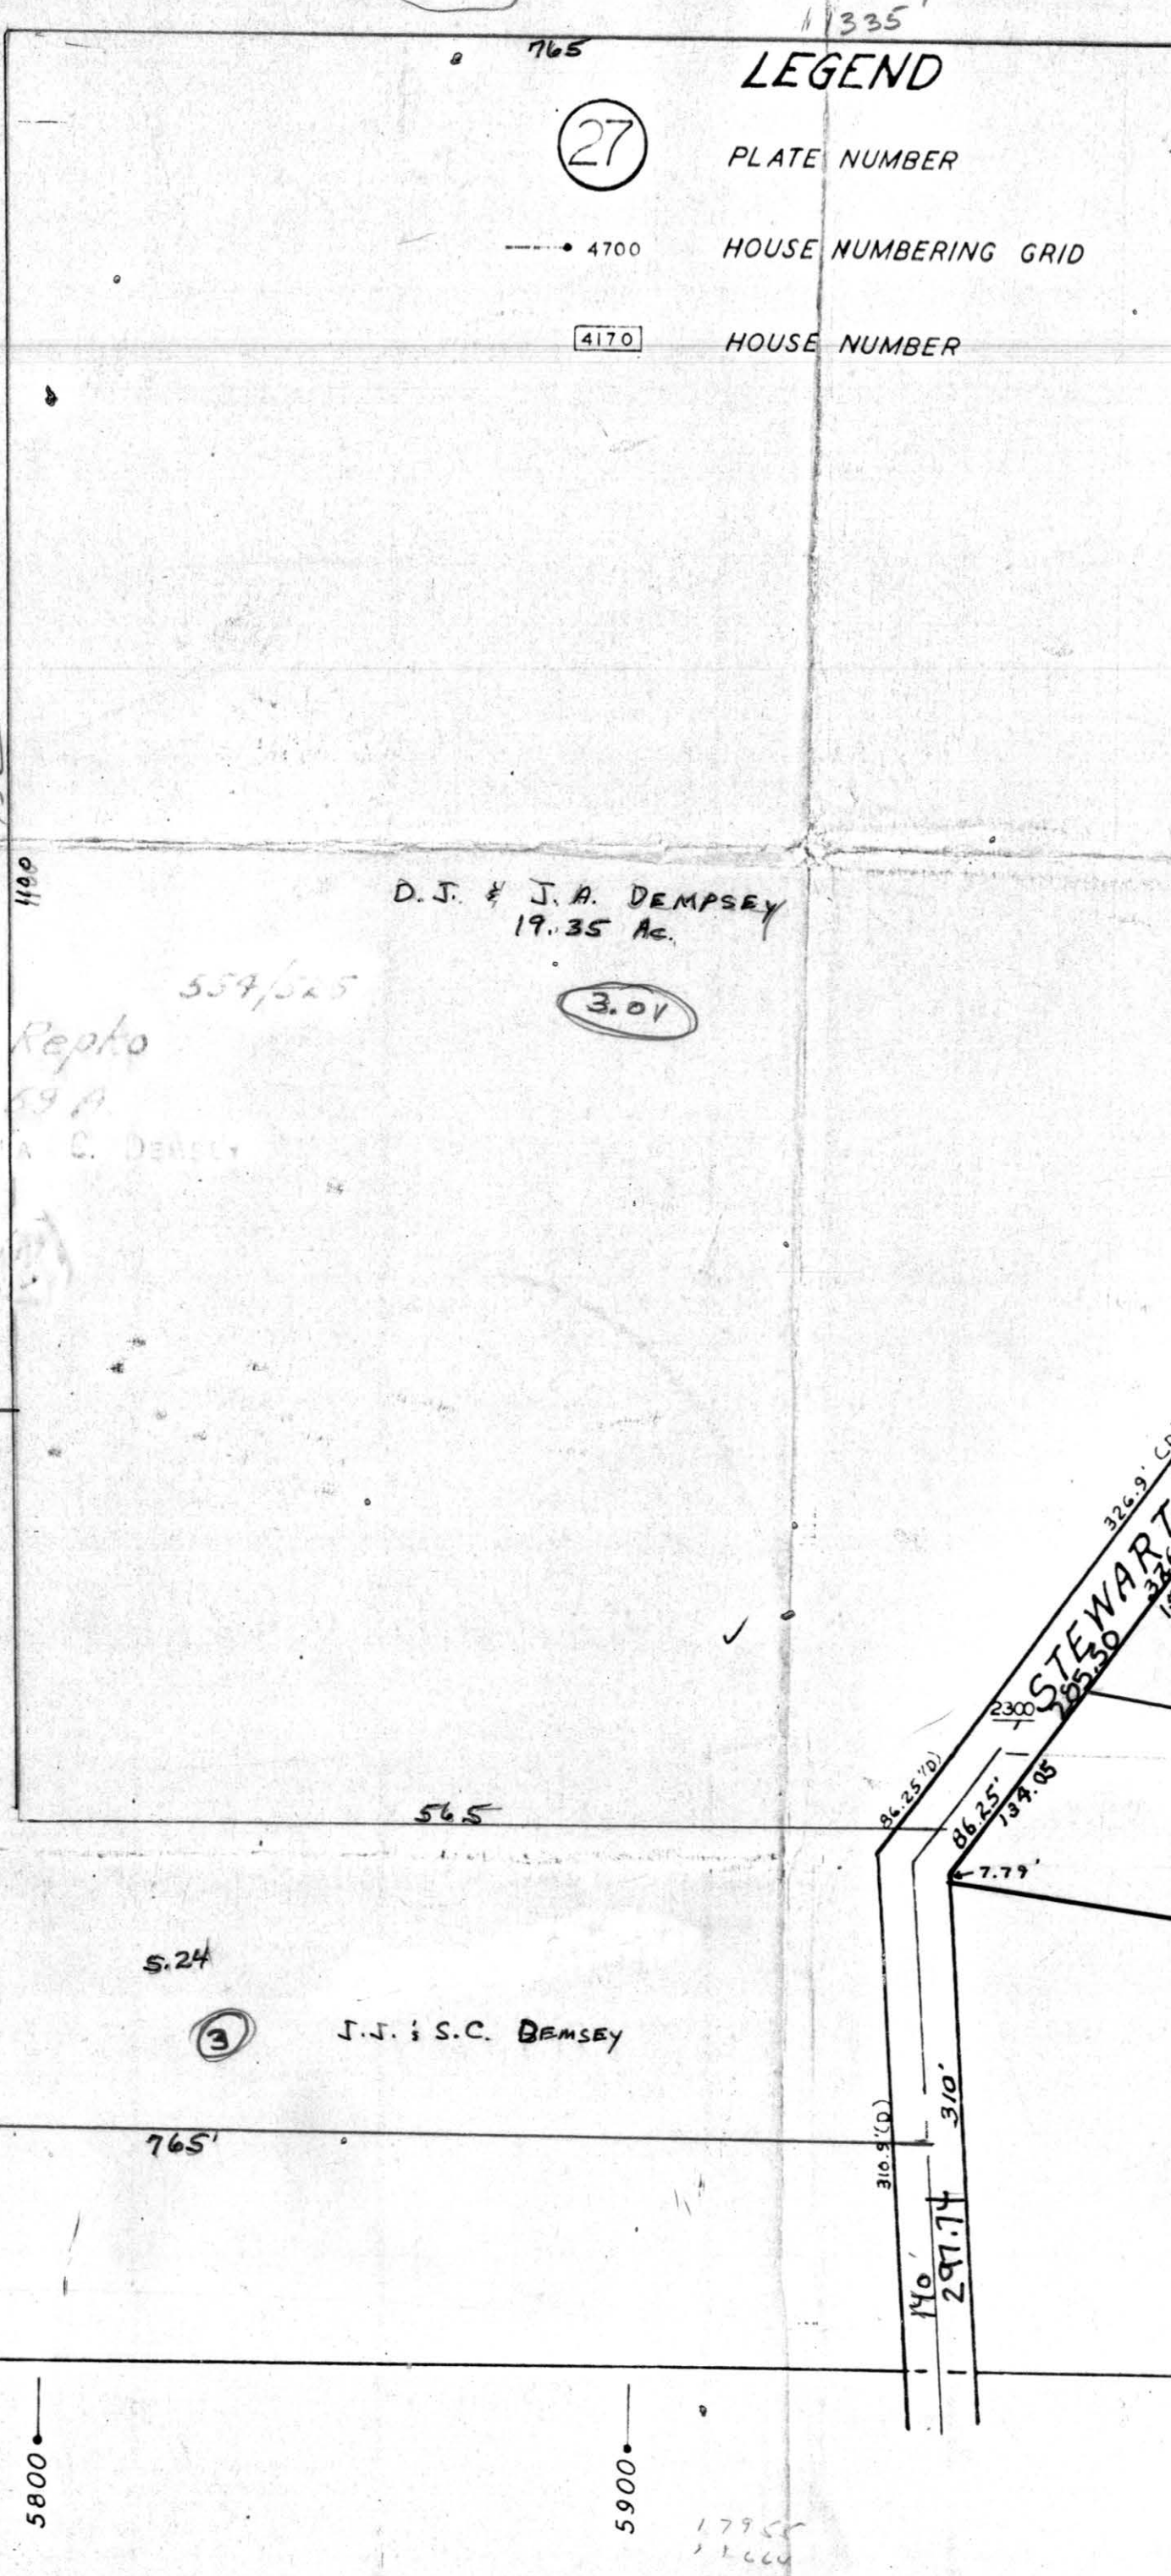

J.T. Burns Pt  
# J.T. BURNS  
# D. 100 BURNS  
# R.E. & R.E. Myers  
# 54.15 A. (Pt.)  
# 10.87 Ac.  
J.T. BURNS  
9.841 Ac  
# 73

HOME SAVINGS & LOAN CO.  
# Anna Baird  
R. 52 A. (Pt.)  
3.34

C.F. BURNS ETAL.  
# S.J. & C.F. BURNS 229/306  
# R. J. & A. Burns  
# 79.20 A. (Pt.)  
78.205 A.

