

OFFICE OF COUNTY ENGINEER
MAHONING COUNTY COURT HOUSE
YOUNGSTOWN, OHIO



SCALE
1" = 100'

PENNSYLVANIA

OF

STATE


LEGEND

(27)

PLATE NUMBER

• 4700 HOUSE NUMBERING GRID

4170 HOUSE NUMBER

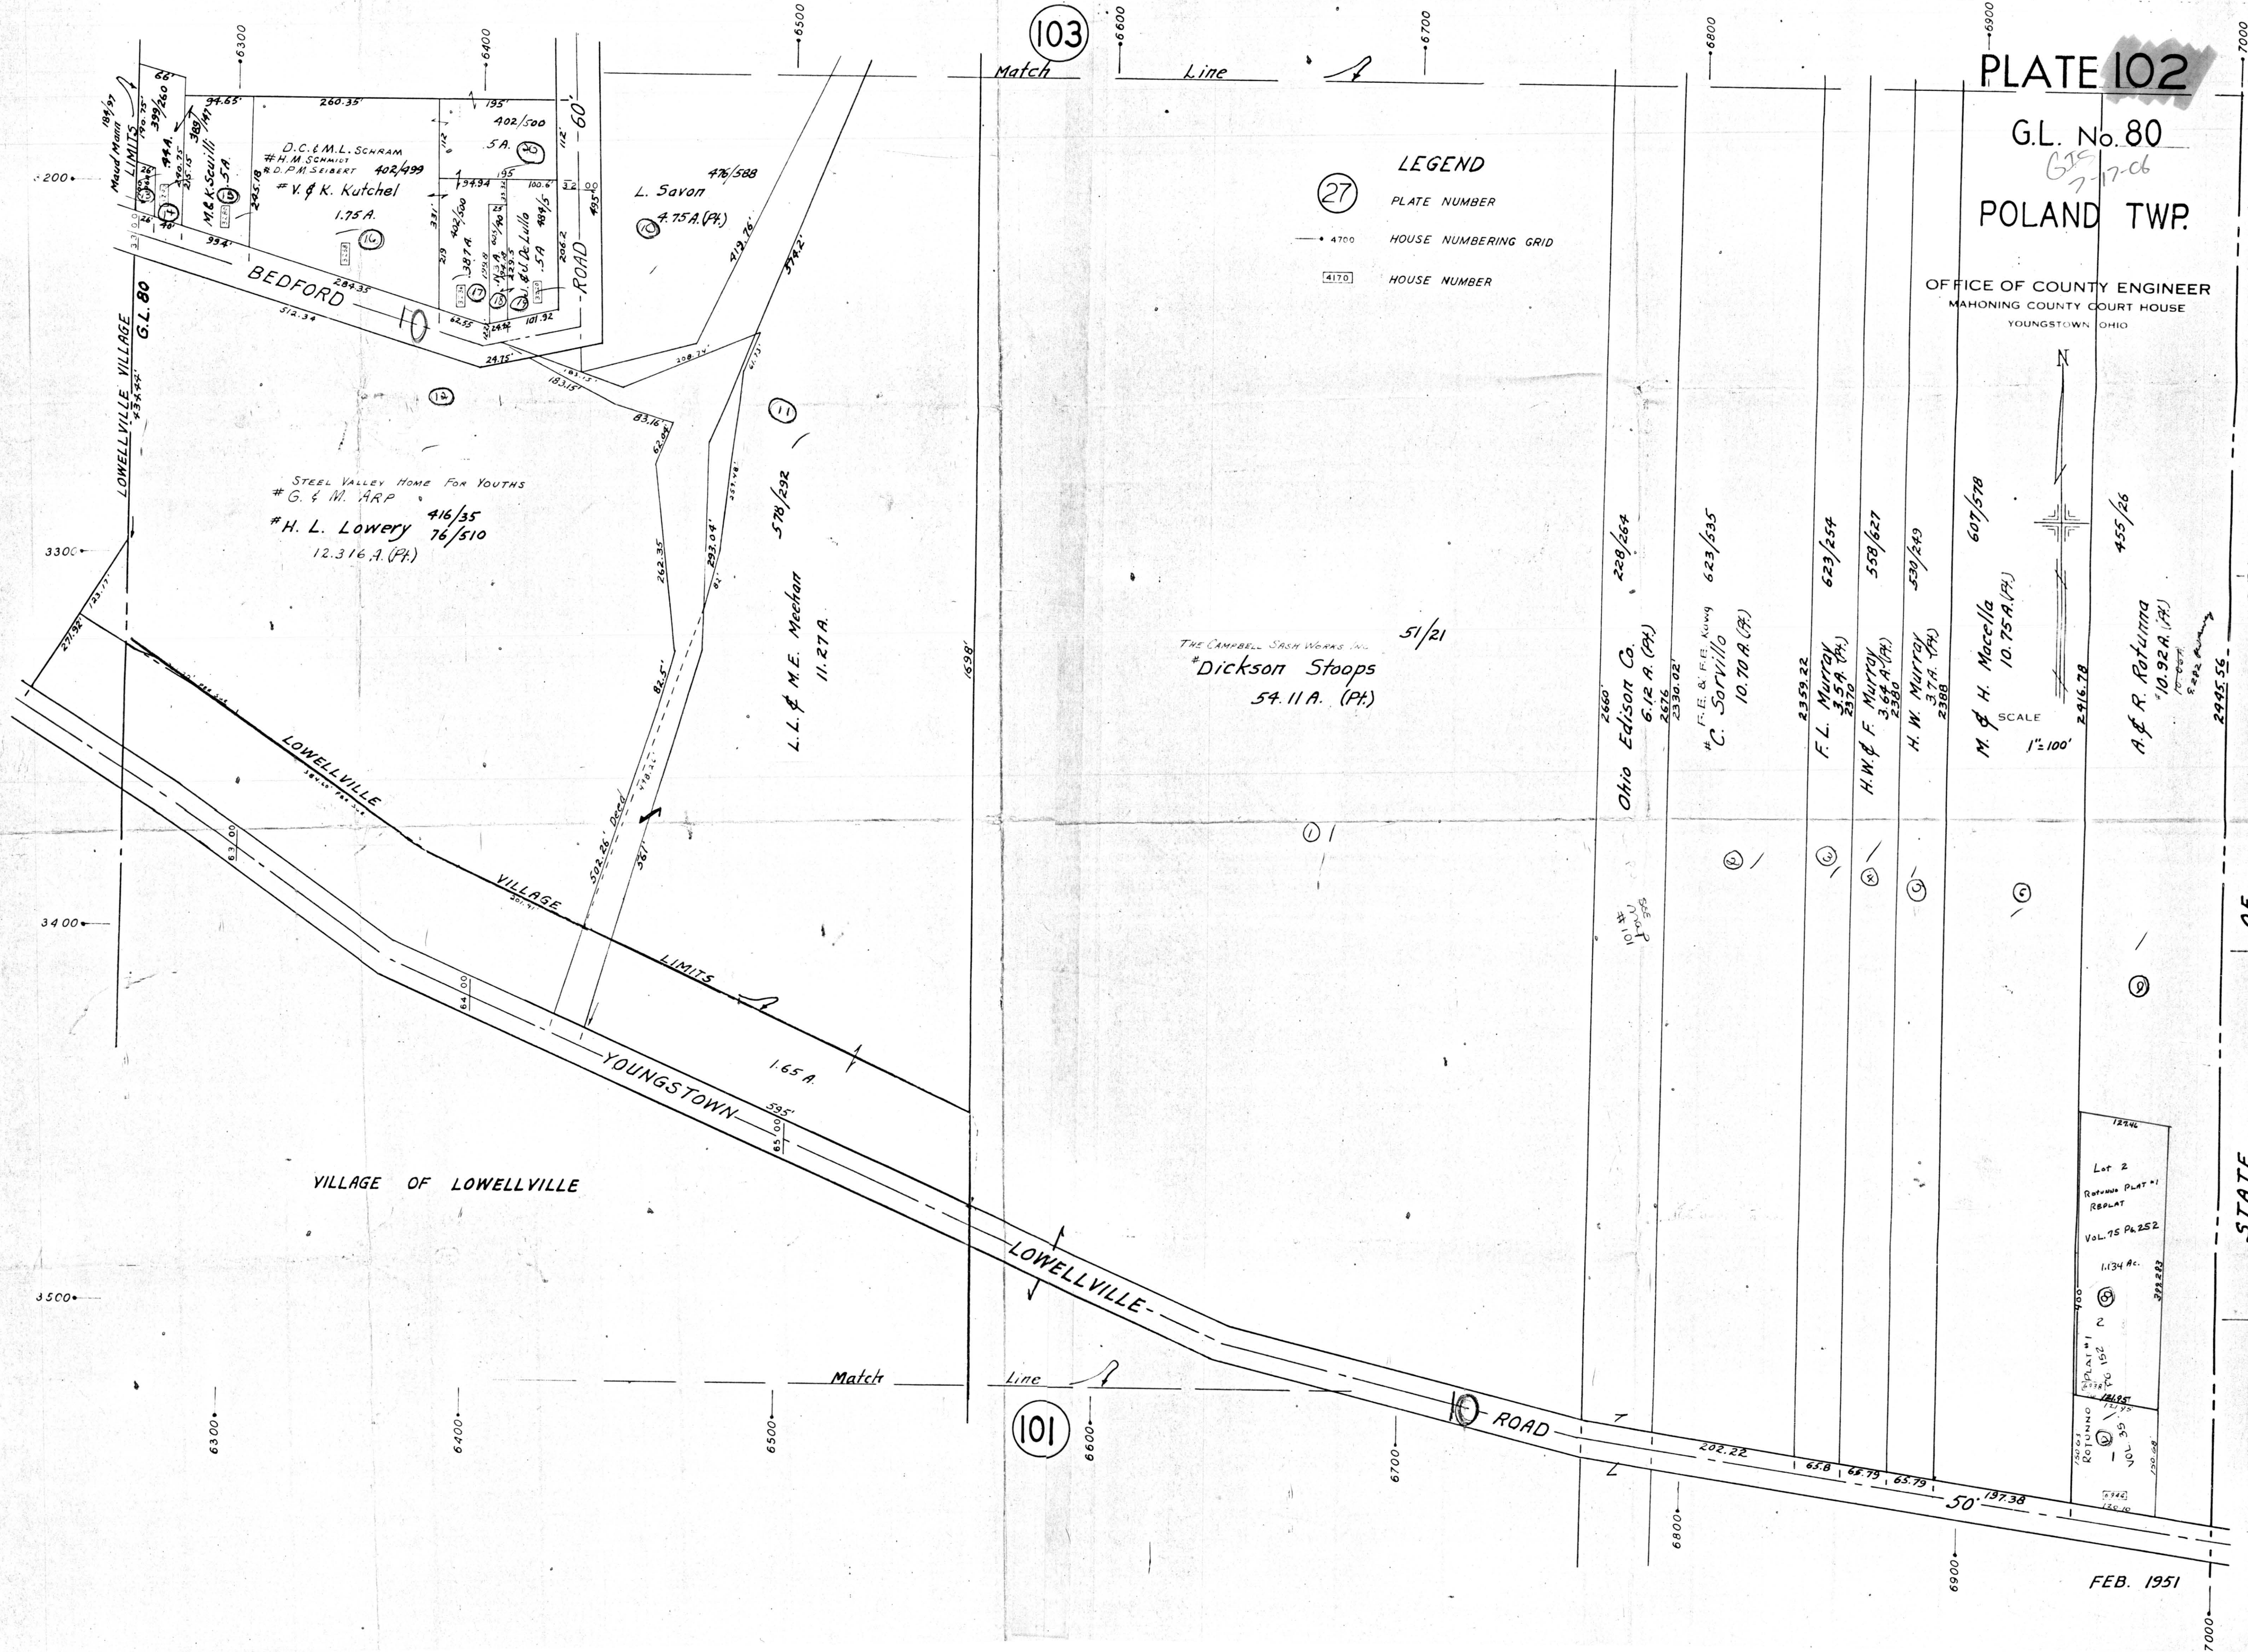

STEEL VALLEY HOME FOR YOUTHS
G. & W. ARP
H. L. Lowery 416/35
12.316 A. (PT.)

L. Savon 476/588
4.75 A. (PT.)

L.L. & M.E. Meachon 11.27 A.
578/292

THE CAMPBELL SASH WORKS, INC.
Dickson Stoops 51/21
54.11 A. (PT.)

Ohio Edison Co. 228/267
6.12 A. (PT.)

F.E. & F.E. King 623/535
C. Sorvillo 10.70 A. (PT.)

F.L. MURTOY 623/254
3.5 A. (PT.)

H.W. & F. MURTOY 558/627
3.68 A. (PT.)

H.W. MURTOY 530/249
3.7 A. (PT.)

M. & H. Macella 607/578
10.75 A. (PT.)

A. & R. Rotunno 455/26
10.92 A. (PT.)

Lot 2
Return Plat #1
REPLAT
VOL. 75 P. 252
1.134 AC.
PLAT #1
VOL. 152
PLAT #1
VOL. 55