


PLATE 104

G.L. No. 78-79  
612-17-06  
POLAND TWP.

OFFICE OF COUNTY ENGINEER  
MAHONING COUNTY COURT HOUSE  
YOUNGSTOWN, OHIO 43157  
T.E. & W. Baird  
10A. (PH.)

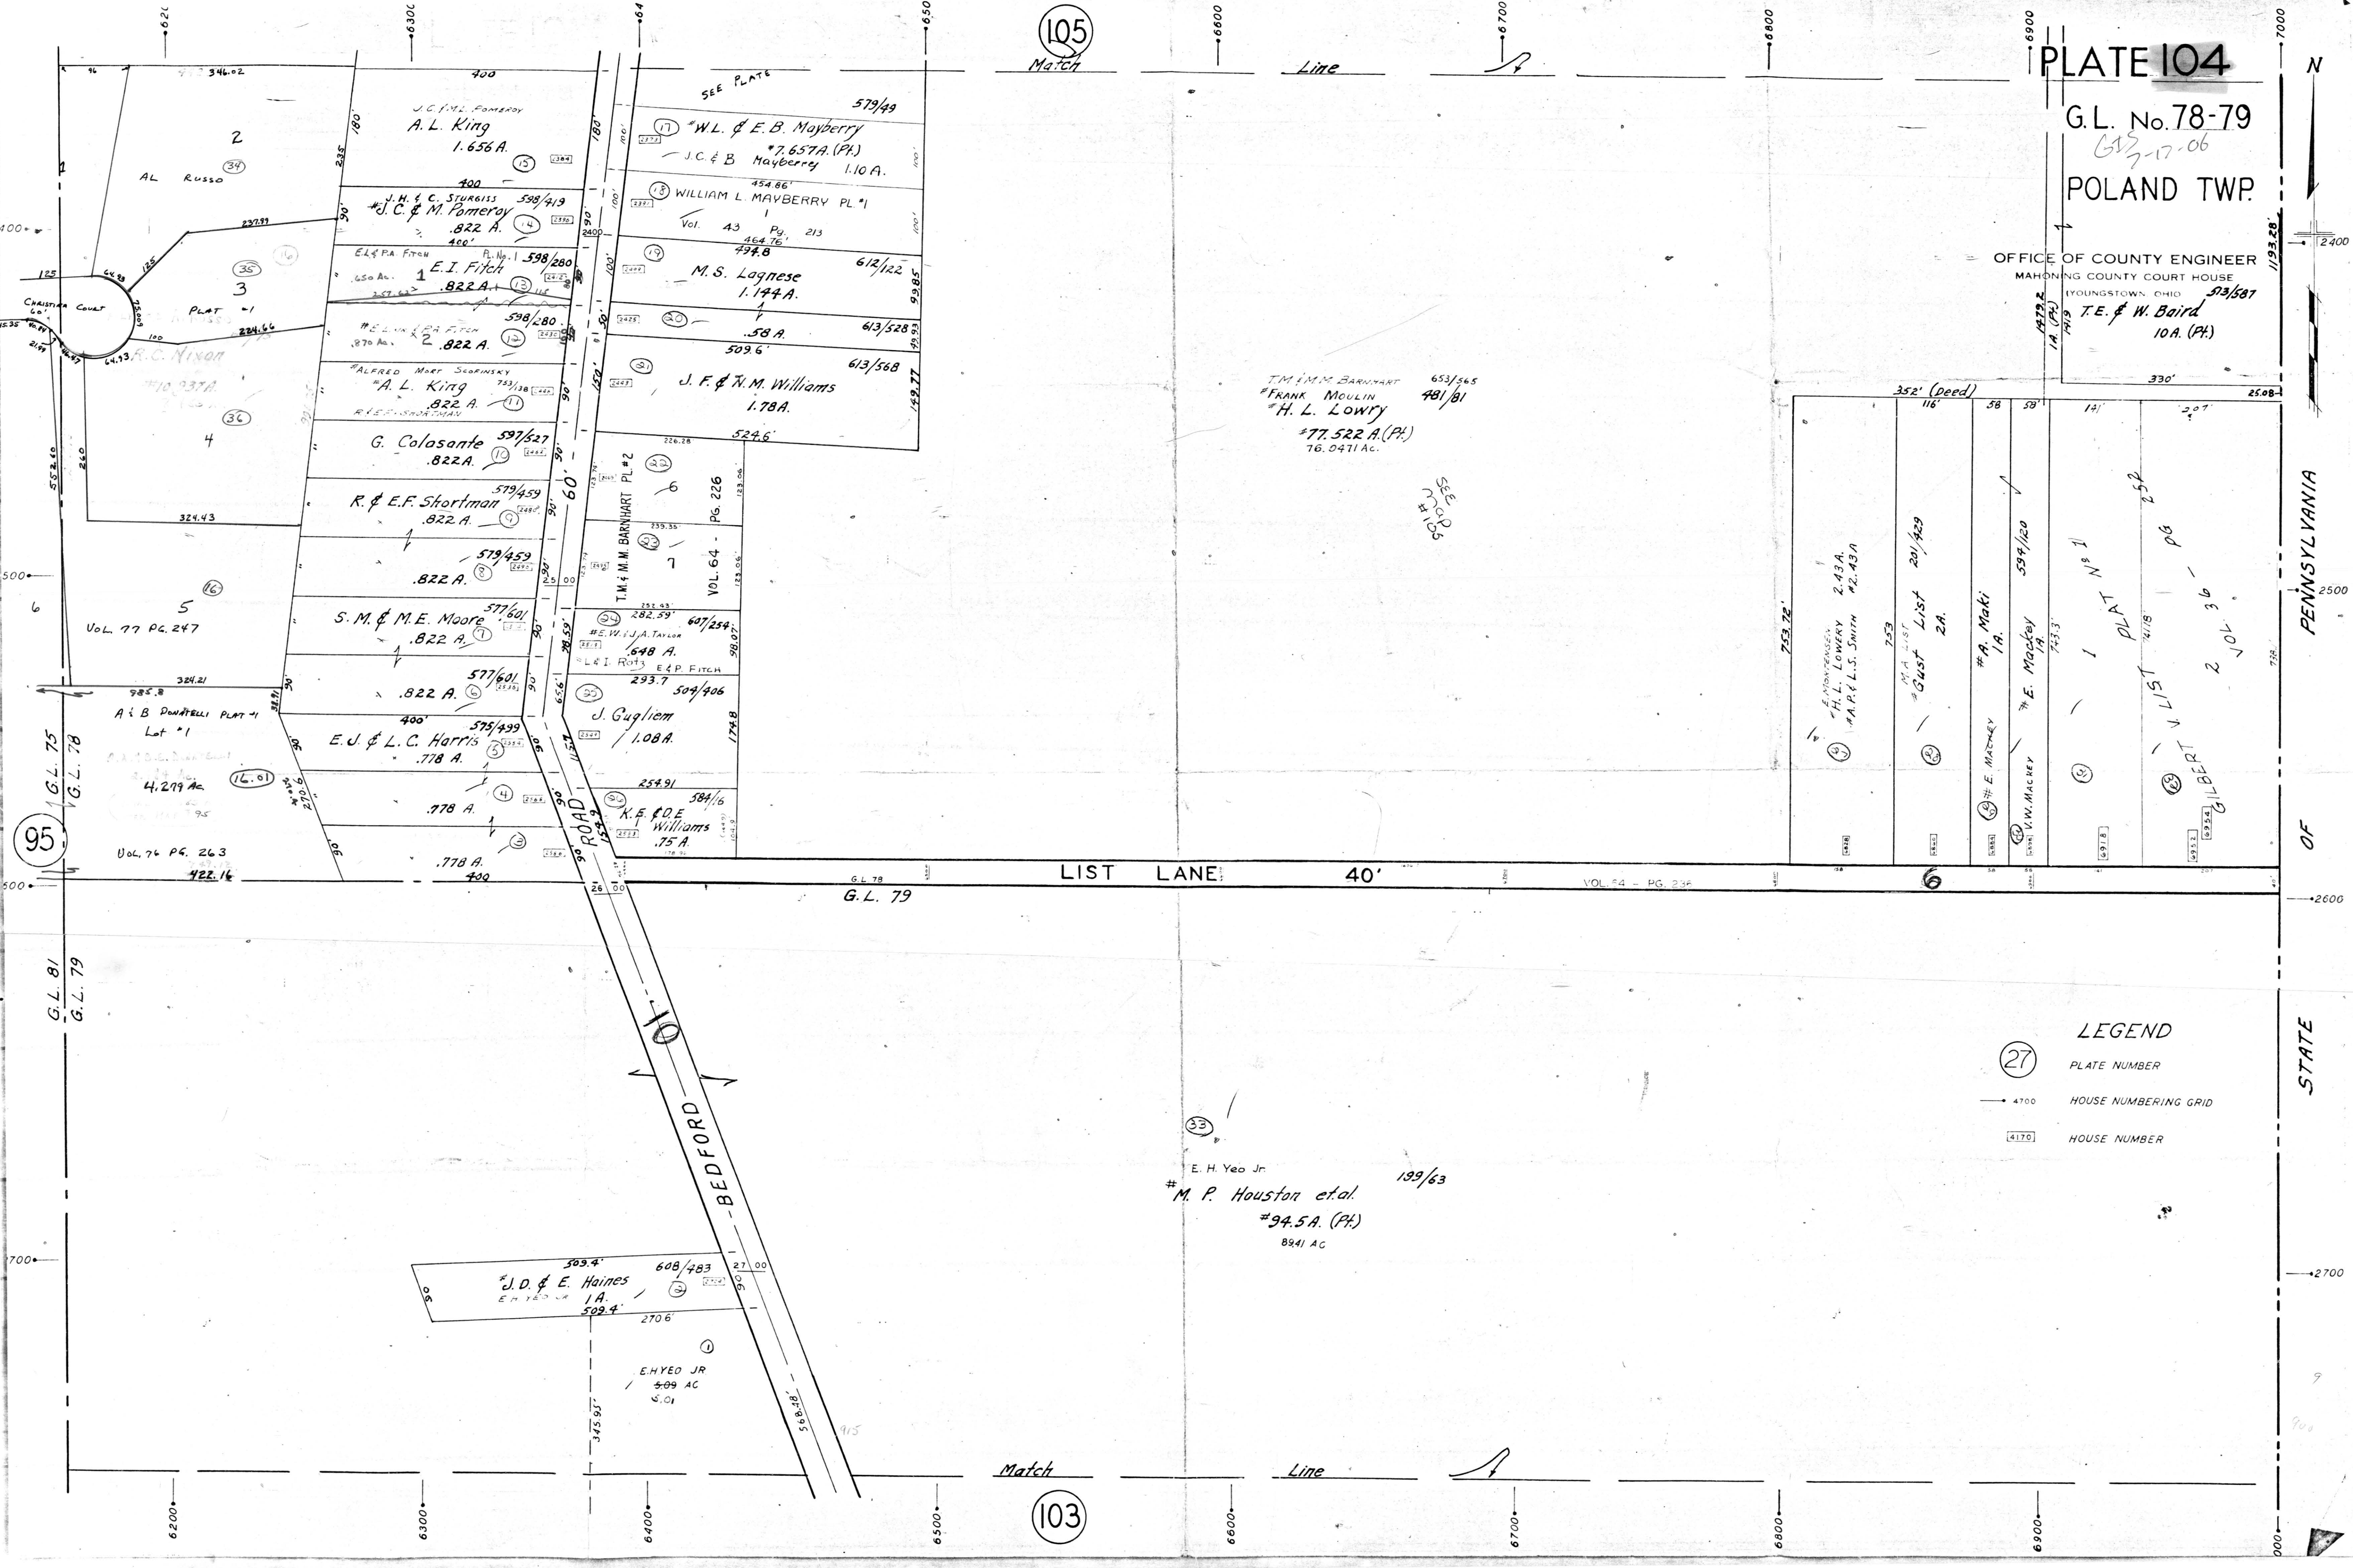

105  
Match

105  
Match

105  
Match

95

103


103

LEGEND

- (27) PLATE NUMBER
- 4700 HOUSE NUMBERING GRID
- [4170] HOUSE NUMBER

T.M. & M. BARNHART 653/565  
FRANK MOULIN 481/81  
H. L. LOWRY  
#77,522 A. (PH.)  
76.0471 AC.

(33)  
E. H. Yeo Jr 199/63  
#M. P. Houston et al  
#94.5A. (PH.)  
8941 AC

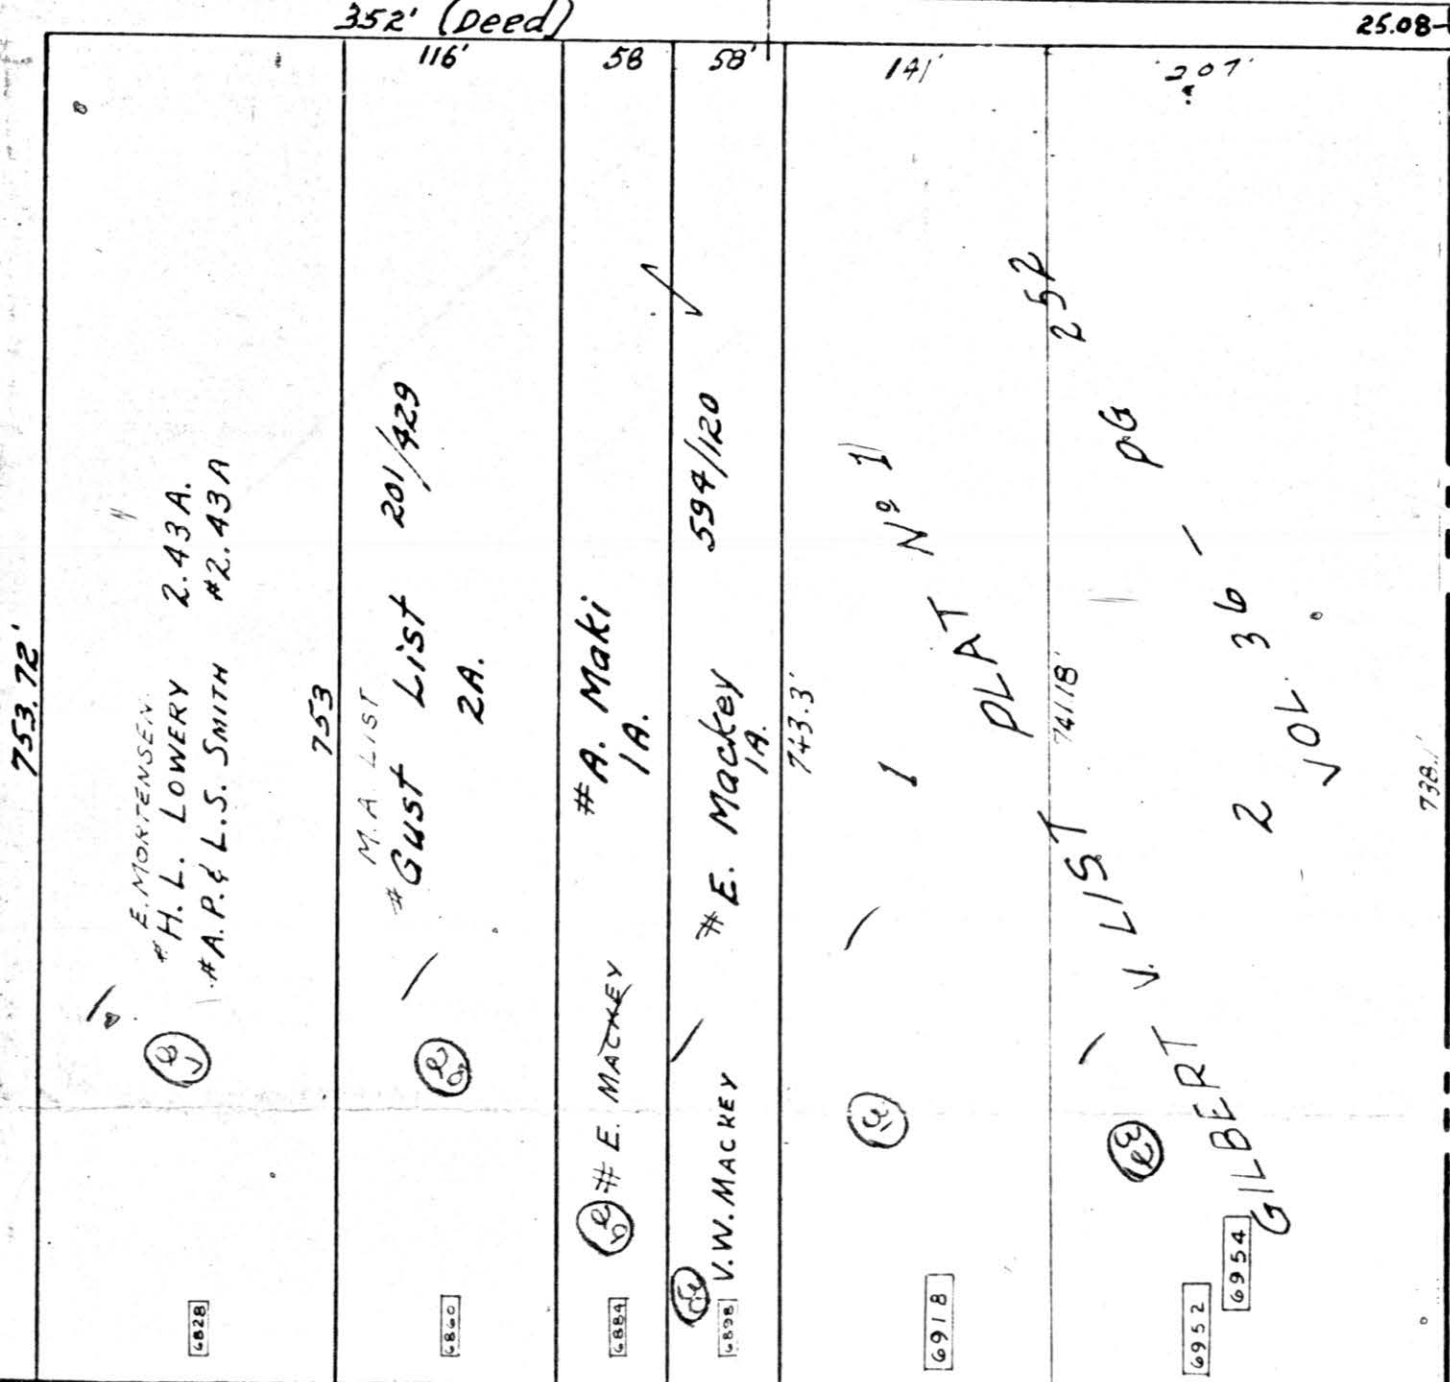

503.4' 608/483  
#J.D. & E. Haines  
1A.  
502.4' 270.6'

(1)  
E. H. YEO JR  
5.09 AC  
5.01

PENNSYLVANIA  
OF  
STATE