

OFFICE OF COUNTY ENGINEER  
MAHONING COUNTY COURT HOUSE  
YOUNGSTOWN, OHIO



FEB. 1951

LEGEND


- 44 PLATE NUMBER
- 4700 HOUSE NUMBERING GRID
- 4710 HOUSE NUMBER

48

108

112

110

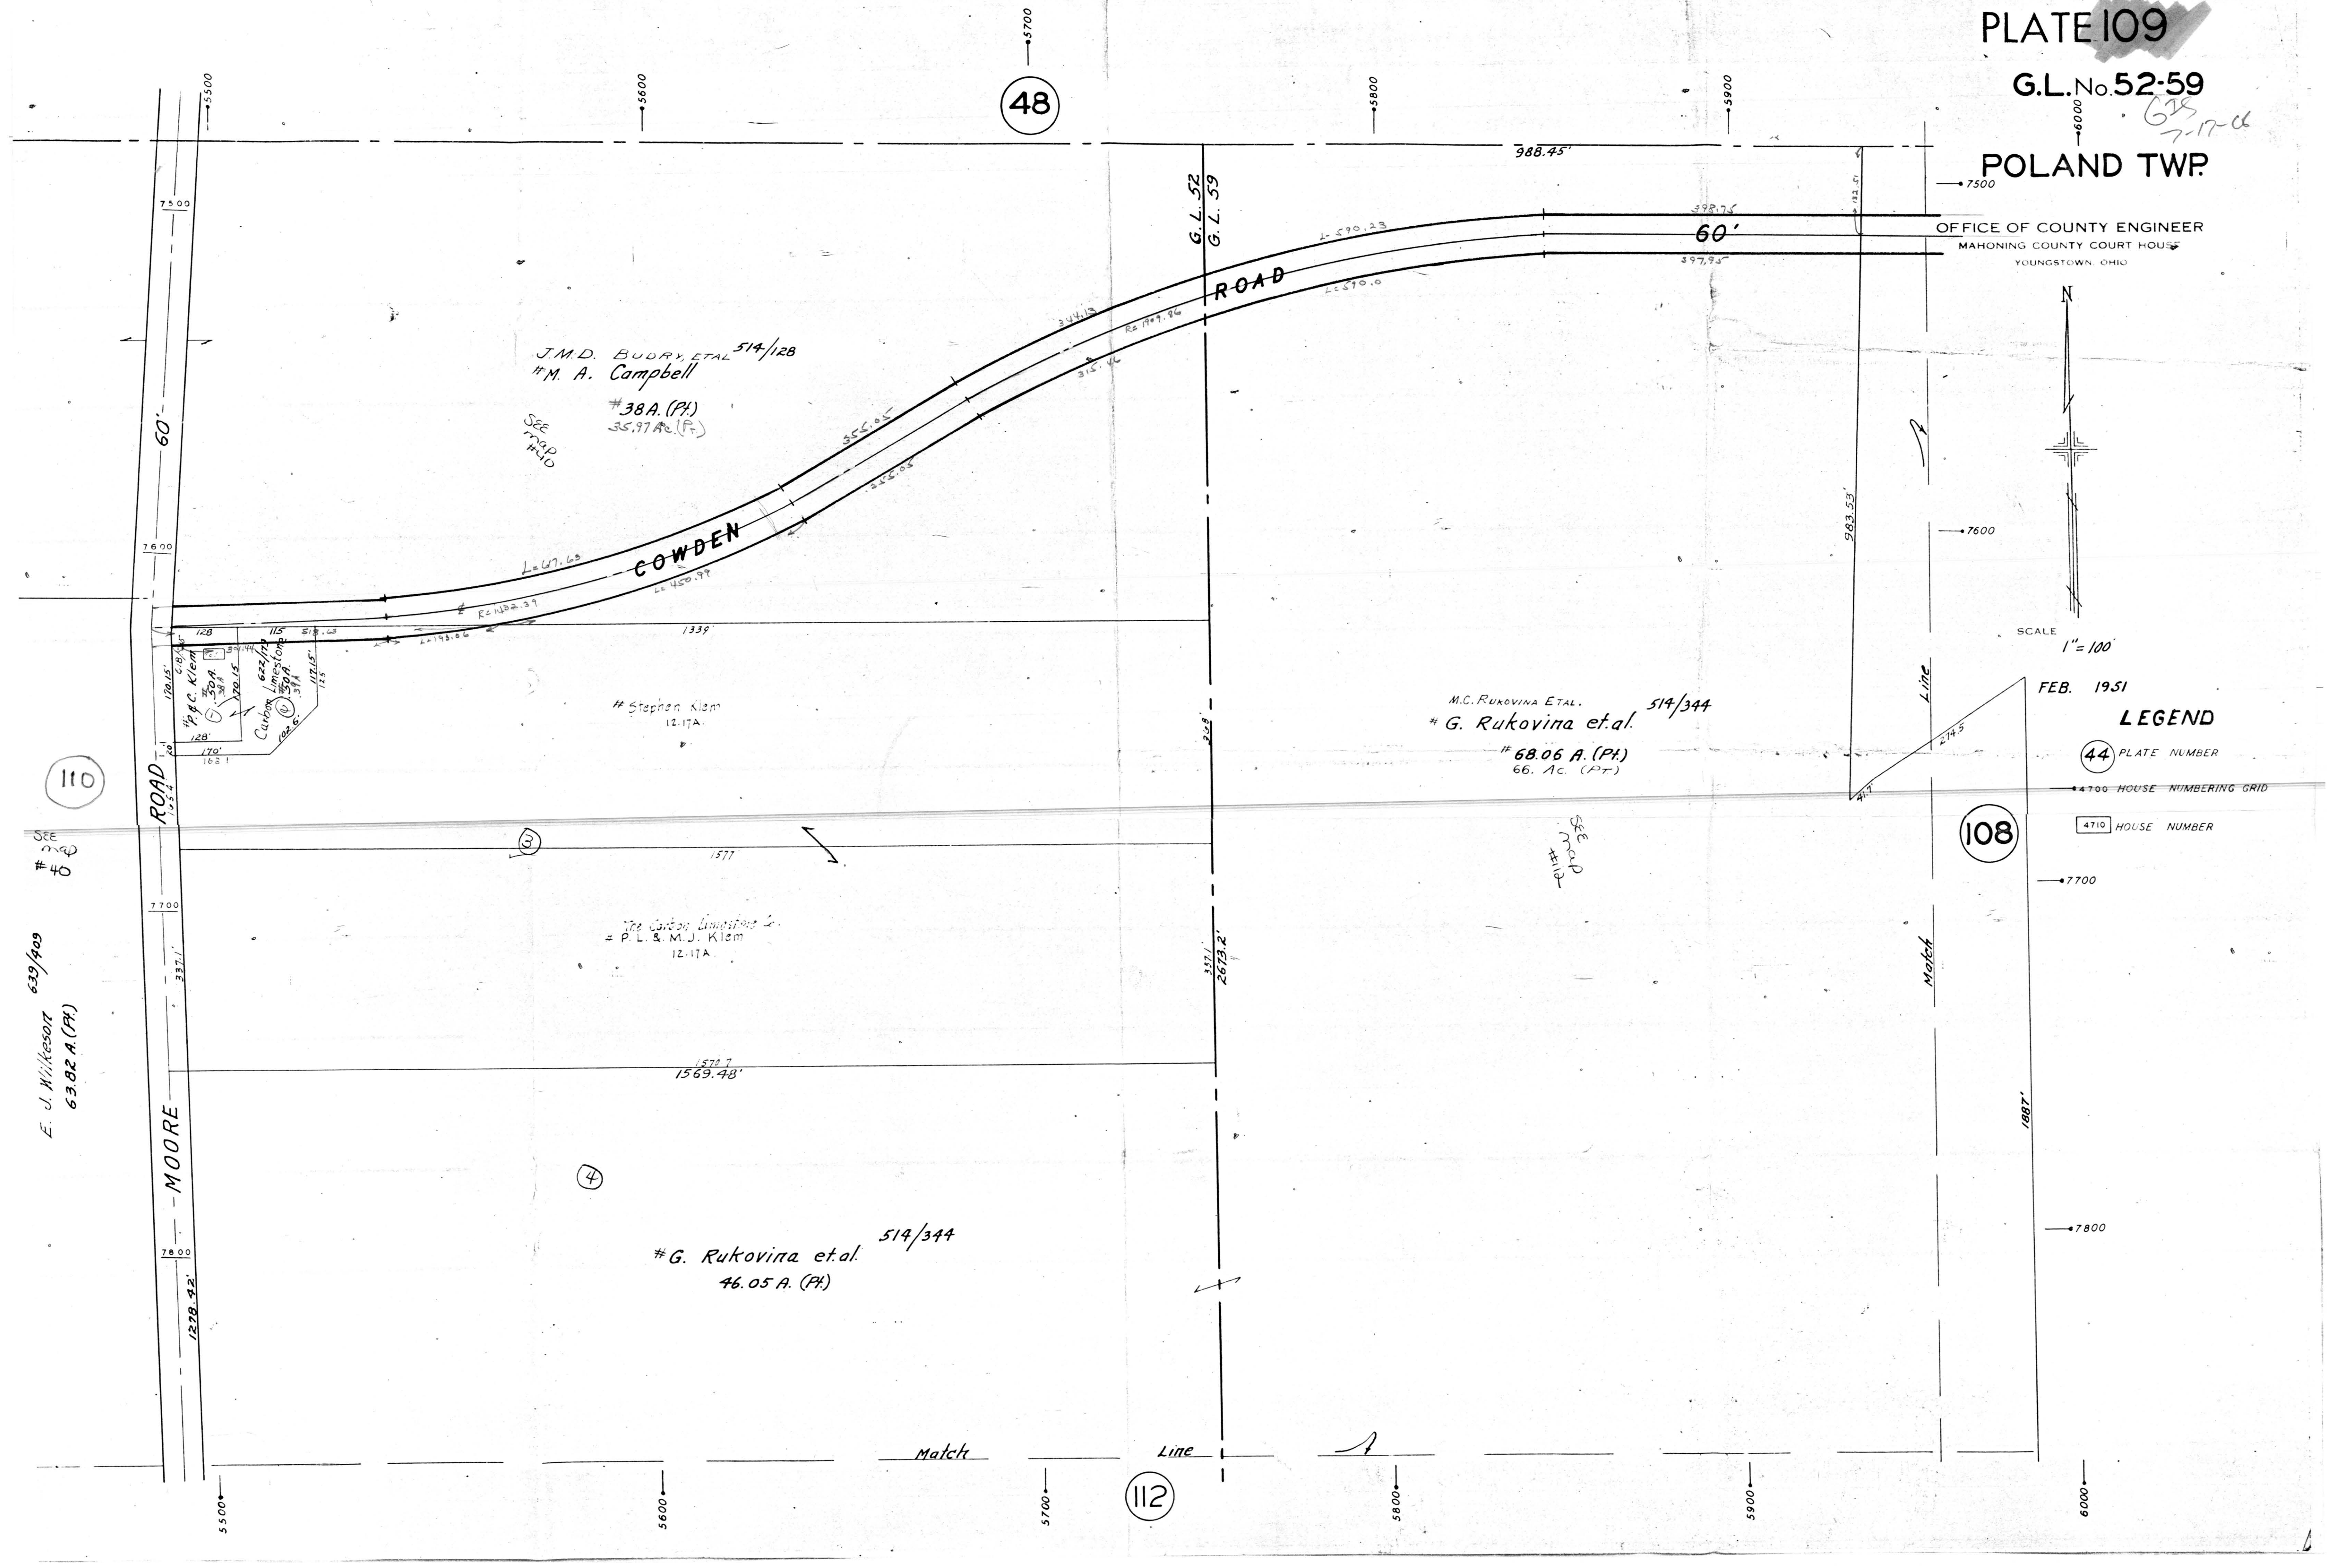

E. J. Wilkerson  
639/409  
63.82 A. (PT)

J.M.D. BUDRY ETAL 514/128  
#M. A. Campbell  
#38A (PT)  
35.97 AC. (PT)  
SEE MAP FILE

M.C. RUKOVINA ETAL. 514/344  
#G. Rukovina et al.  
#68.06 A. (PT)  
66 AC. (PT)  
SEE MAP FILE

#G. Rukovina et al. 514/344  
#46.05 A. (PT)

The Carbon Limestone Co.  
#P.L. & M.J. Klem  
12-17A

#Stephen Klem  
12-17A

MOORE ROAD

COWDEN ROAD

G.L. 52  
G.L. 59

ROAD

Match

Line

Line

Match

1887'

983.53'

988.45'

60'

60'

7600

7700

7800

7500

5500'

5600'

5700'

5800'

5900'

6000'

5600

5700

5800

5900

7500

7600

7700

7800

6000

615  
7-17-06