


PLATE 119

G. L. No 47-54

615
7-17-66
POLAND TWP.


OFFICE OF COUNTY ENGINEER
MAHONING COUNTY COURT HOUSE
YOUNGSTOWN, OHIO

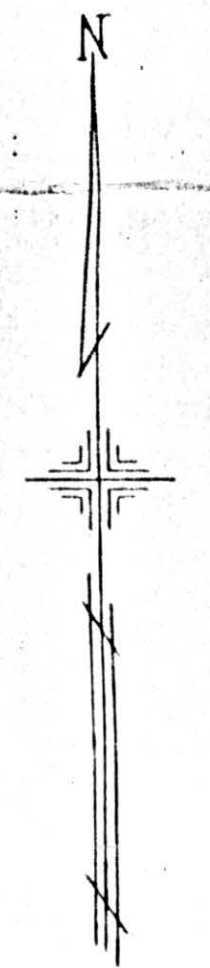

SCALE
1" = 100'
FEB. 1951

LEGEND

- (44) PLATE NUMBER
- 4 700 HOUSE NUMBERING GRID
- 4710 HOUSE NUMBER

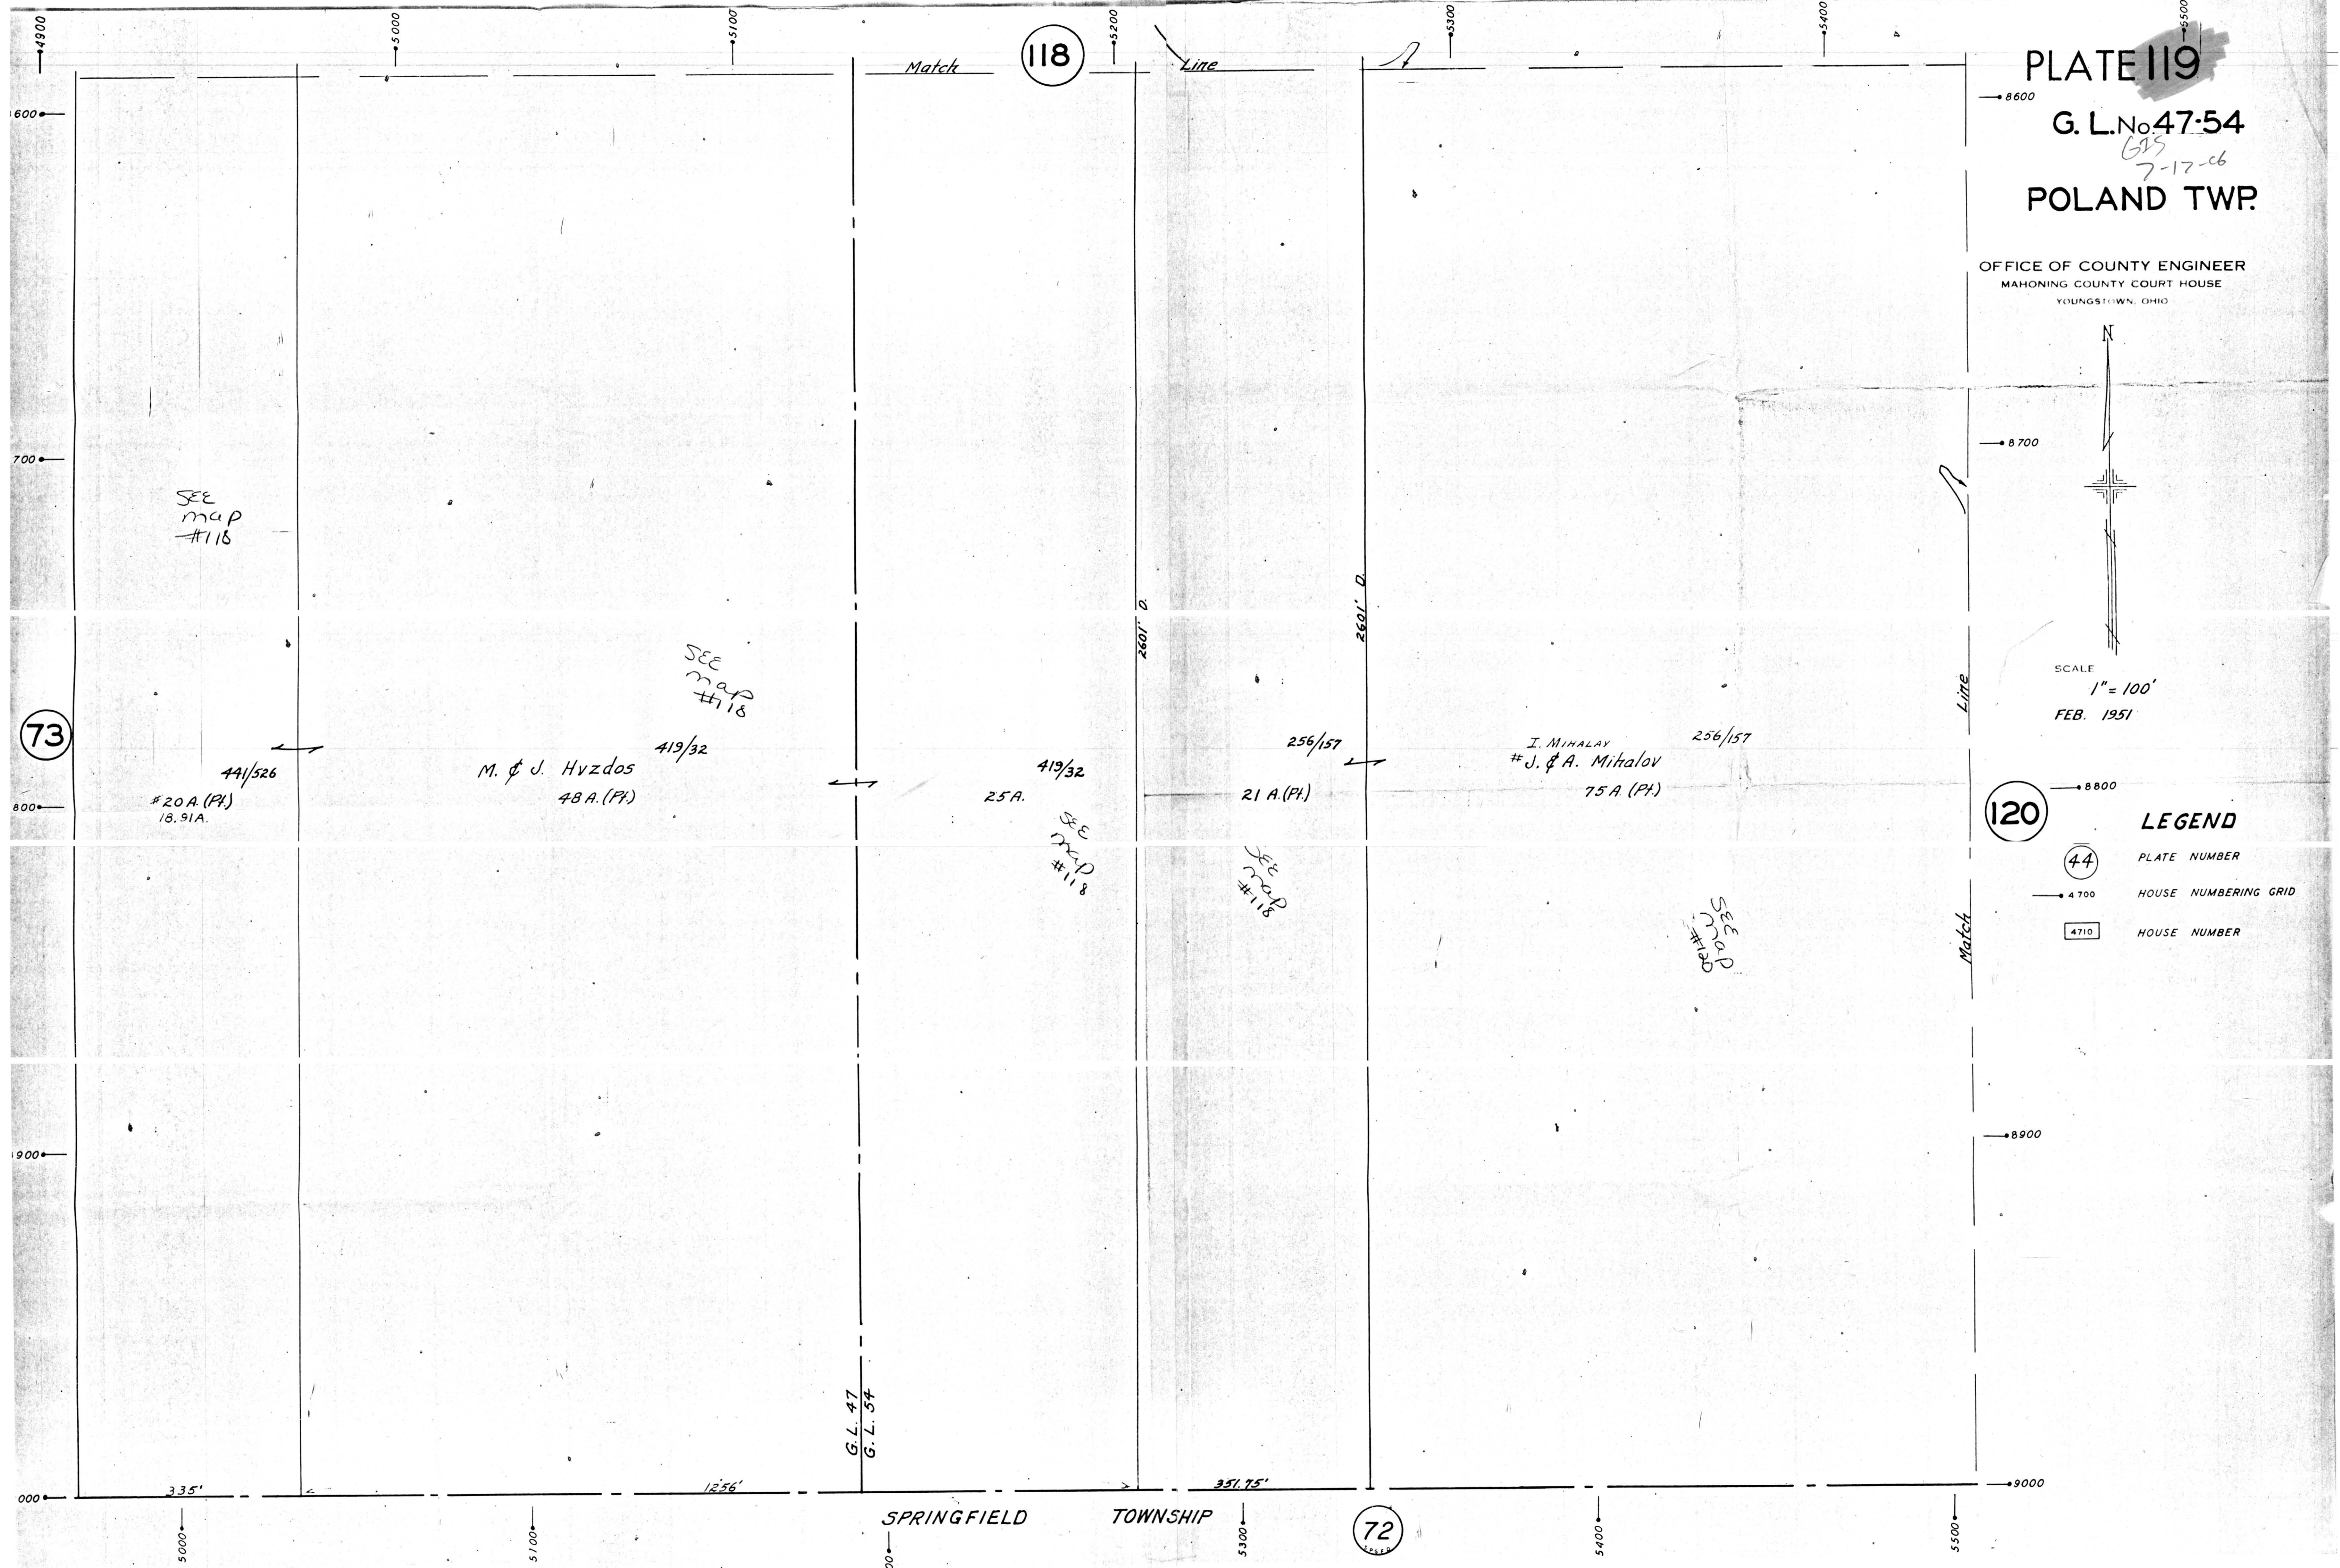

SPRINGFIELD TOWNSHIP

72

73

118

120

SEE
map
#118

SEE
map
#118

SEE
map
#118

SEE
map
#118

SEE
map
#118

44/526
#20 A. (Pt.)
18.91 A.

M. & J. Hvdos
48 A. (Pt.)
419/32

25 A.
419/32

21 A. (Pt.)
256/157

I. MIHALAY
J. & A. Mihalov
75 A. (Pt.)
256/157

G. L. 47
G. L. 54

Match

Line

Line

Match

