


B.D. A.D.S. 1937  
7-28-66

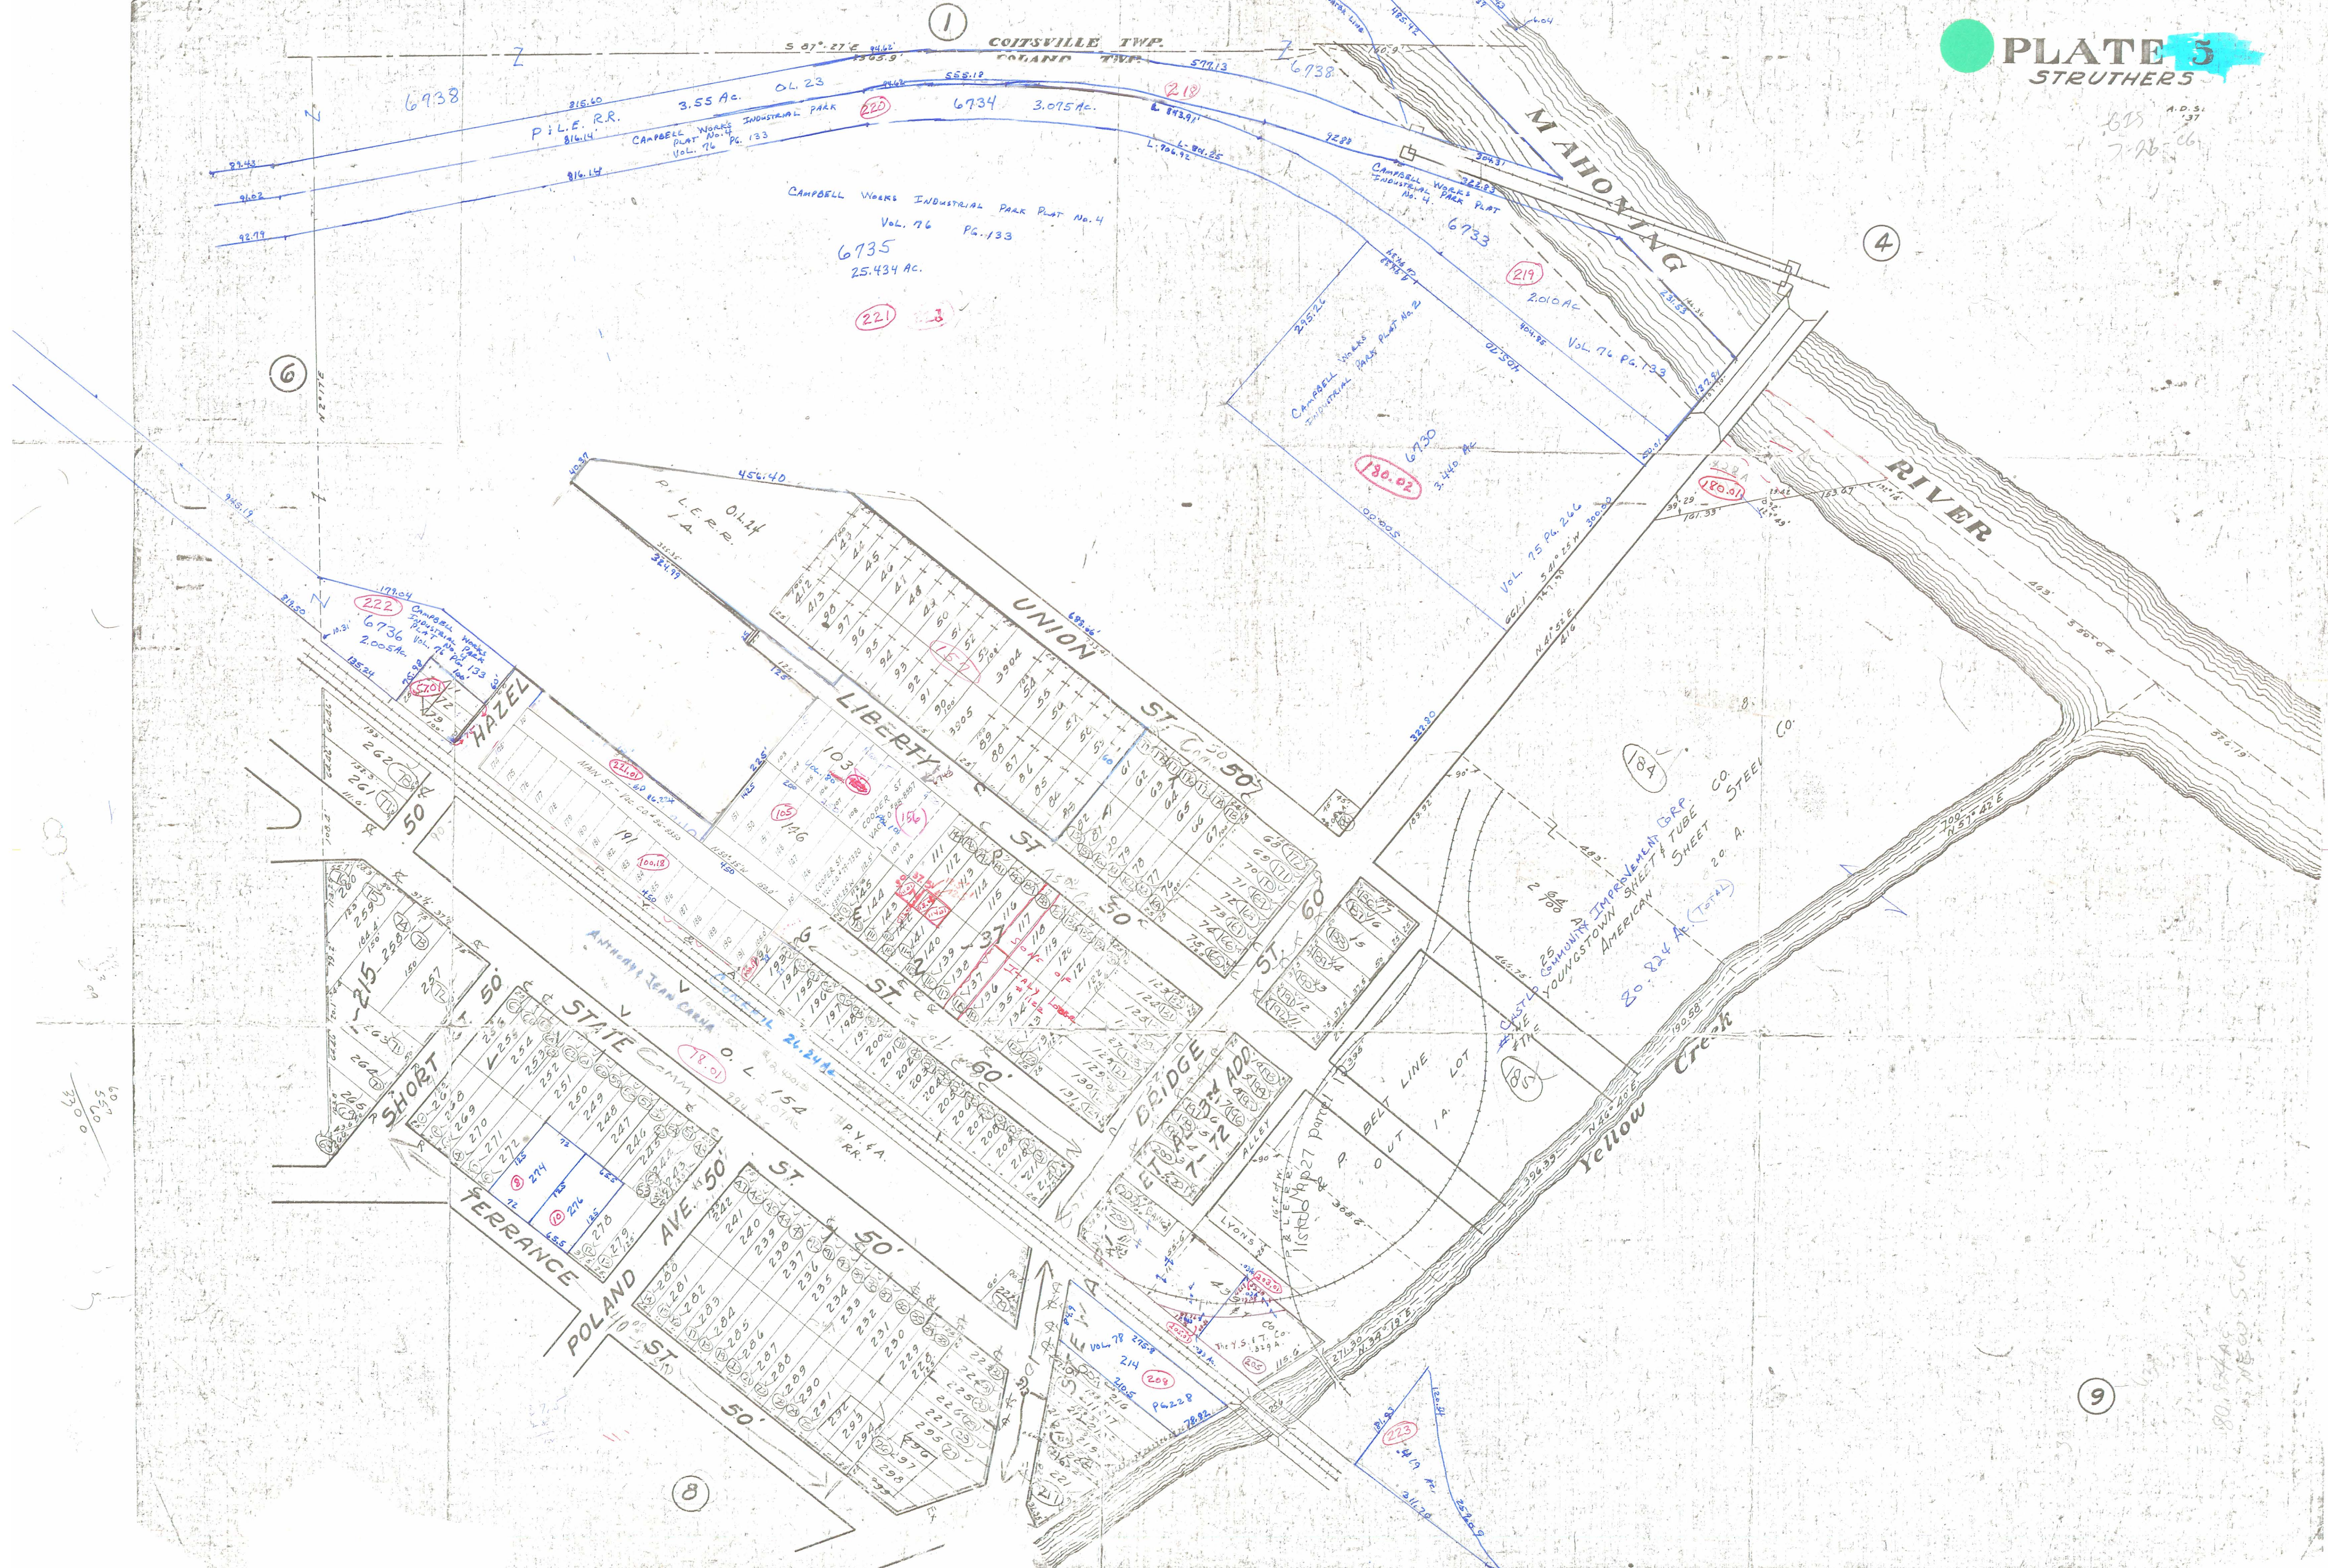

6

4

9

8

60' / 3300

80.57 AC. / 1.25 MEAS. SUR.

COITSVILLE TWP.  
POLAND TWP.  
5 07°-27' E 1355.9  
3.55 AC. OL. 23  
P.L.E. R.R.  
CAMPBELL WORKS INDUSTRIAL PARK  
CAMPBELL WORKS INDUSTRIAL PARK PLAT No. 4  
Vol. 76 Pg. 133  
6735  
25.434 AC.  
221

6736  
2.005 AC.  
222

6730  
3.446 AC.  
130.02

6733  
2.010 AC.  
219

25 COMMUNITY IMPROVEMENT GRP. TUBE SHEET  
YOUNGSTOWN AMERICAN  
80.224 AC. (TOTAL)

HAZEL ST  
SHORT ST  
TERRANCE ST  
POLAND AVE. 50'  
STATE ST  
LIBERTY ST  
UNION ST

50'  
50'  
50'  
50'  
50'

BRIDGE ST  
LYONS ST

Yellow Creek

MAHONING RIVER

RIVER