
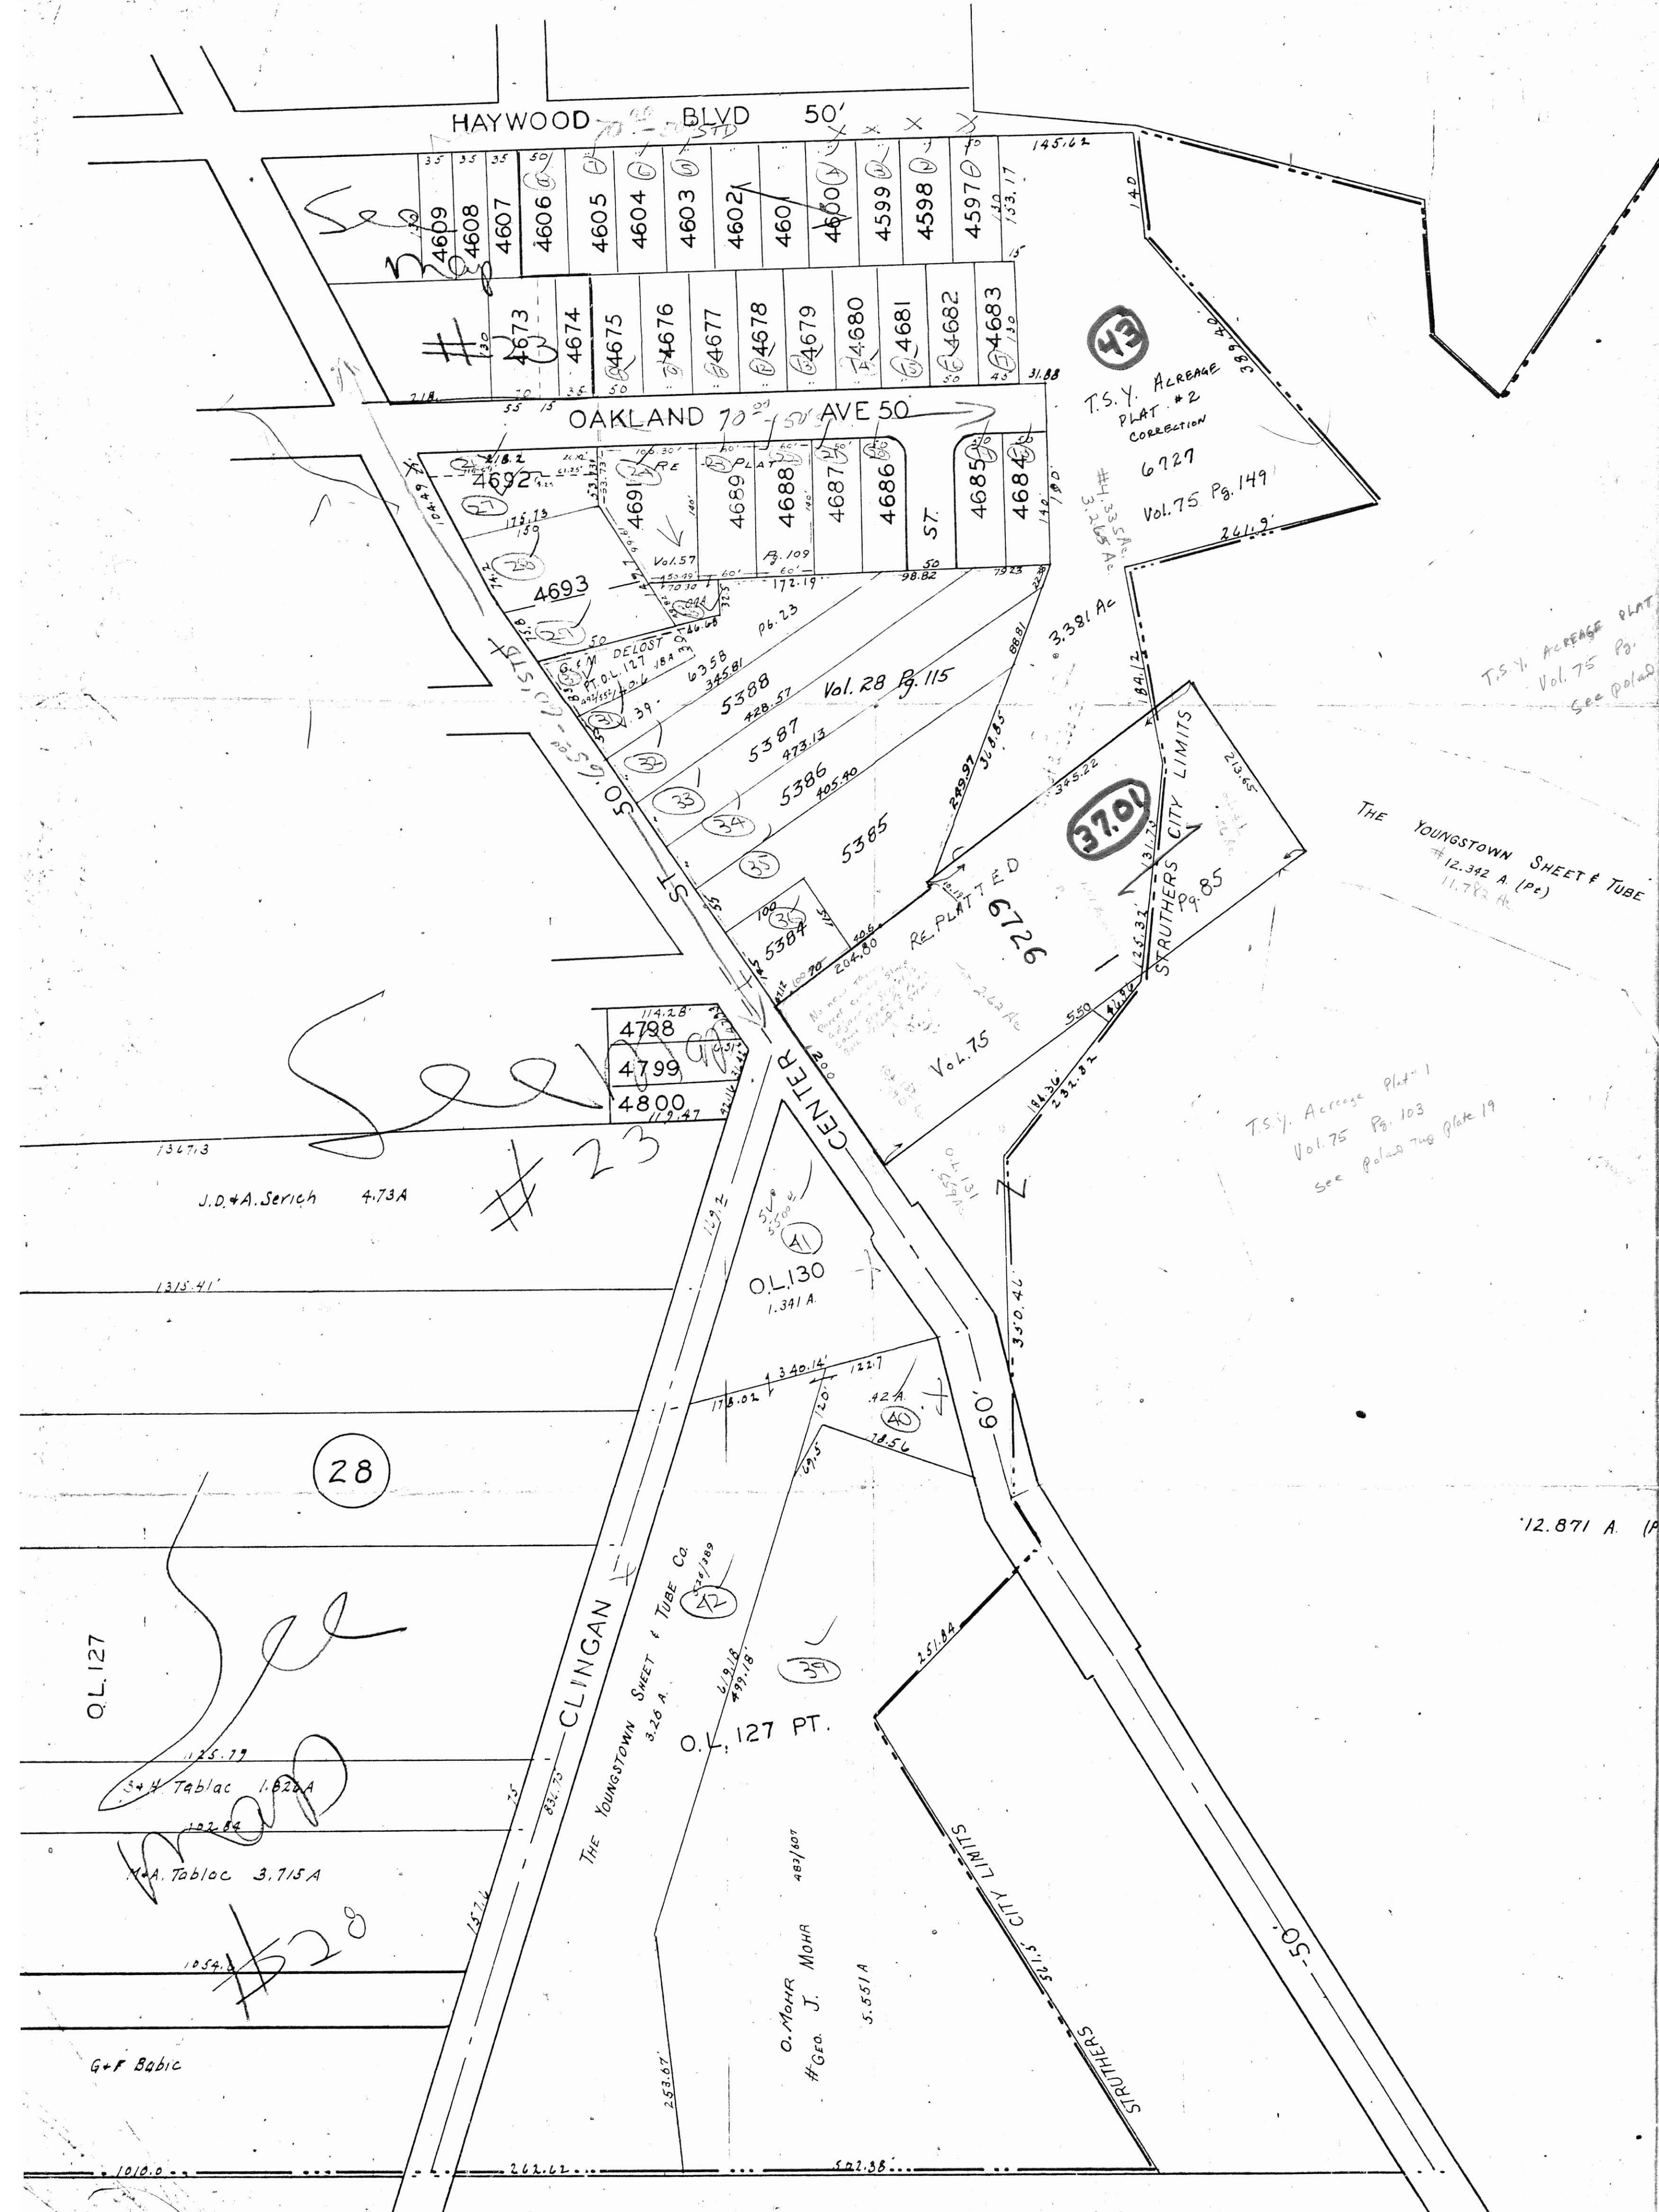


GAS  
7-26-06

OFFICE OF COUNTY ENGINE  
MAHONING COUNTY COURT HOUSE  
YOUNGSTOWN, OHIO

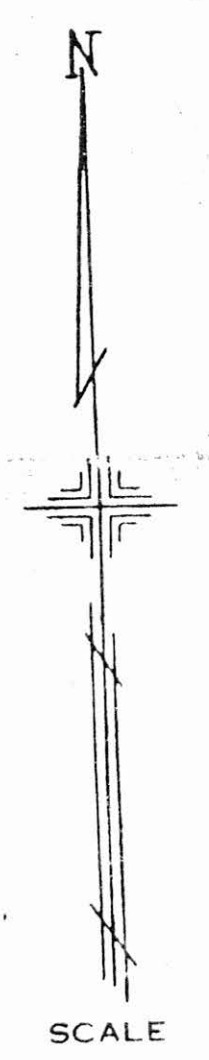

THE YOUNGSTOWN SHEET & TUBE  
#12.342 A (Pa)  
11.782 A

T.S.Y. Acreage Plat #1  
Vol. 75 Pg. 103  
See Plat #79 Plate 19

T.S.Y. Acreage Plat #2  
Vol. 75 Pg. 149  
See Plat #79 Plate 74

T.S.Y. Acreage  
PLAT #2  
CORRECTION  
6729  
Vol. 75 Pg. 149

3701

SUMMIT ST  
STRUTHERS

HAYWOOD BLVD 50'

OAKLAND AVE 50'

CENTER ST

CLINGAN ST

28

Q.L. 127

J.D. & A. Serich 4.73A

4798  
4799  
4800

OL 130  
1.341 A

O.L. 127 PT.

C. MOHR  
#Geo. J. MOHR 481/407  
5.551A

12.871 A (Pa)

49100  
5700  
44200

1243  
1017  
2260