


OFFICE OF COUNTY ENGINEER
MAHONING COUNTY COURT HOUSE
YOUNGSTOWN, OHIO

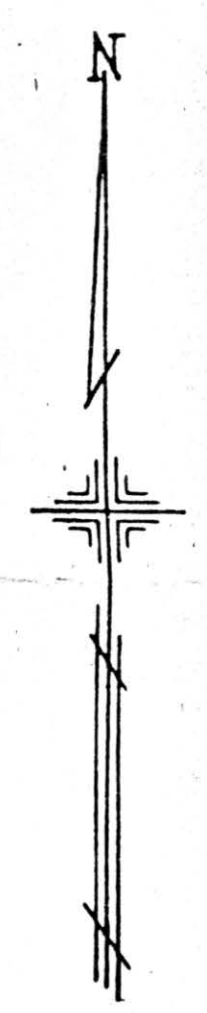

SCALE 1" = 100'

LEGEND


- (20) (44) PLATE NUMBER
- 4700 HOUSE NUMBERING (
- [470] HOUSE NUMBER

(235)

STRUTHERS, COITSVILLE HUBBARD ROAD 60'

(16)

(18)

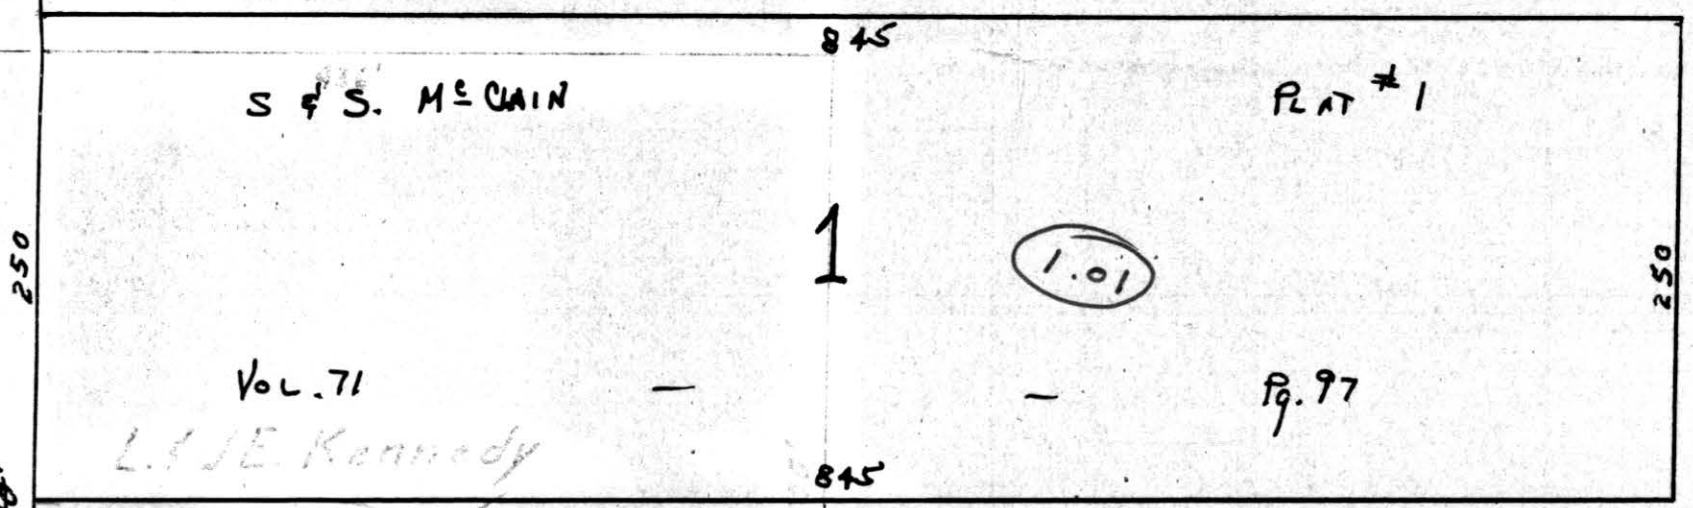

(1) ✓
 322
 31 L. KENNEDY
 #F. T. WILSON #78.A.
 #73.A.
 70.2617 Ac.

457
 468
 G. & R. LAURY 2110 A
 #110

#5.00 Ac.
 2.7165 Ac.

R. D. & M. M. Burnett
 (3) J. BURNETT 16. A.

536
 155 MATISI & DUBOS
 #JOHN & STEVE MATISI
 (4) #E. H. COWHER 17.48 A.

J. H. MARCO
 #J. P. & B. STANKICH
 #J. & M. E. GREGORACE
 #S. GLESON (ADMIN. OF VETS.)
 (5) #W. L. & M. K. GRAY
 17.47 A.

