



OFFICE OF COUNTY ENGINEER
MAHONING COUNTY COURT HOUSE
YOUNGSTOWN, OHIO
MARCH 1948

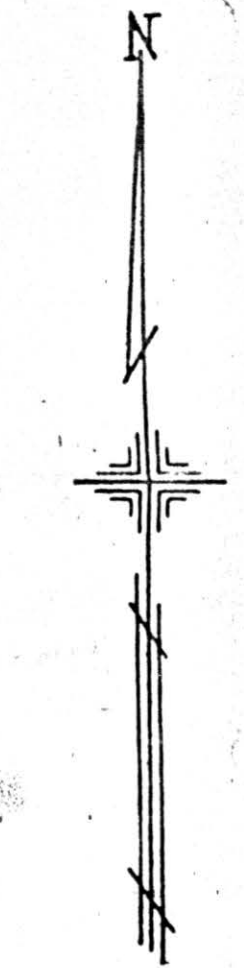

SCALE 1" = 100'
REV. 2-57

LEGEND

- 44 PLATE NUMBER
- 4700 HOUSE NUMBER GRID
- 4170 HOUSE NUMBER

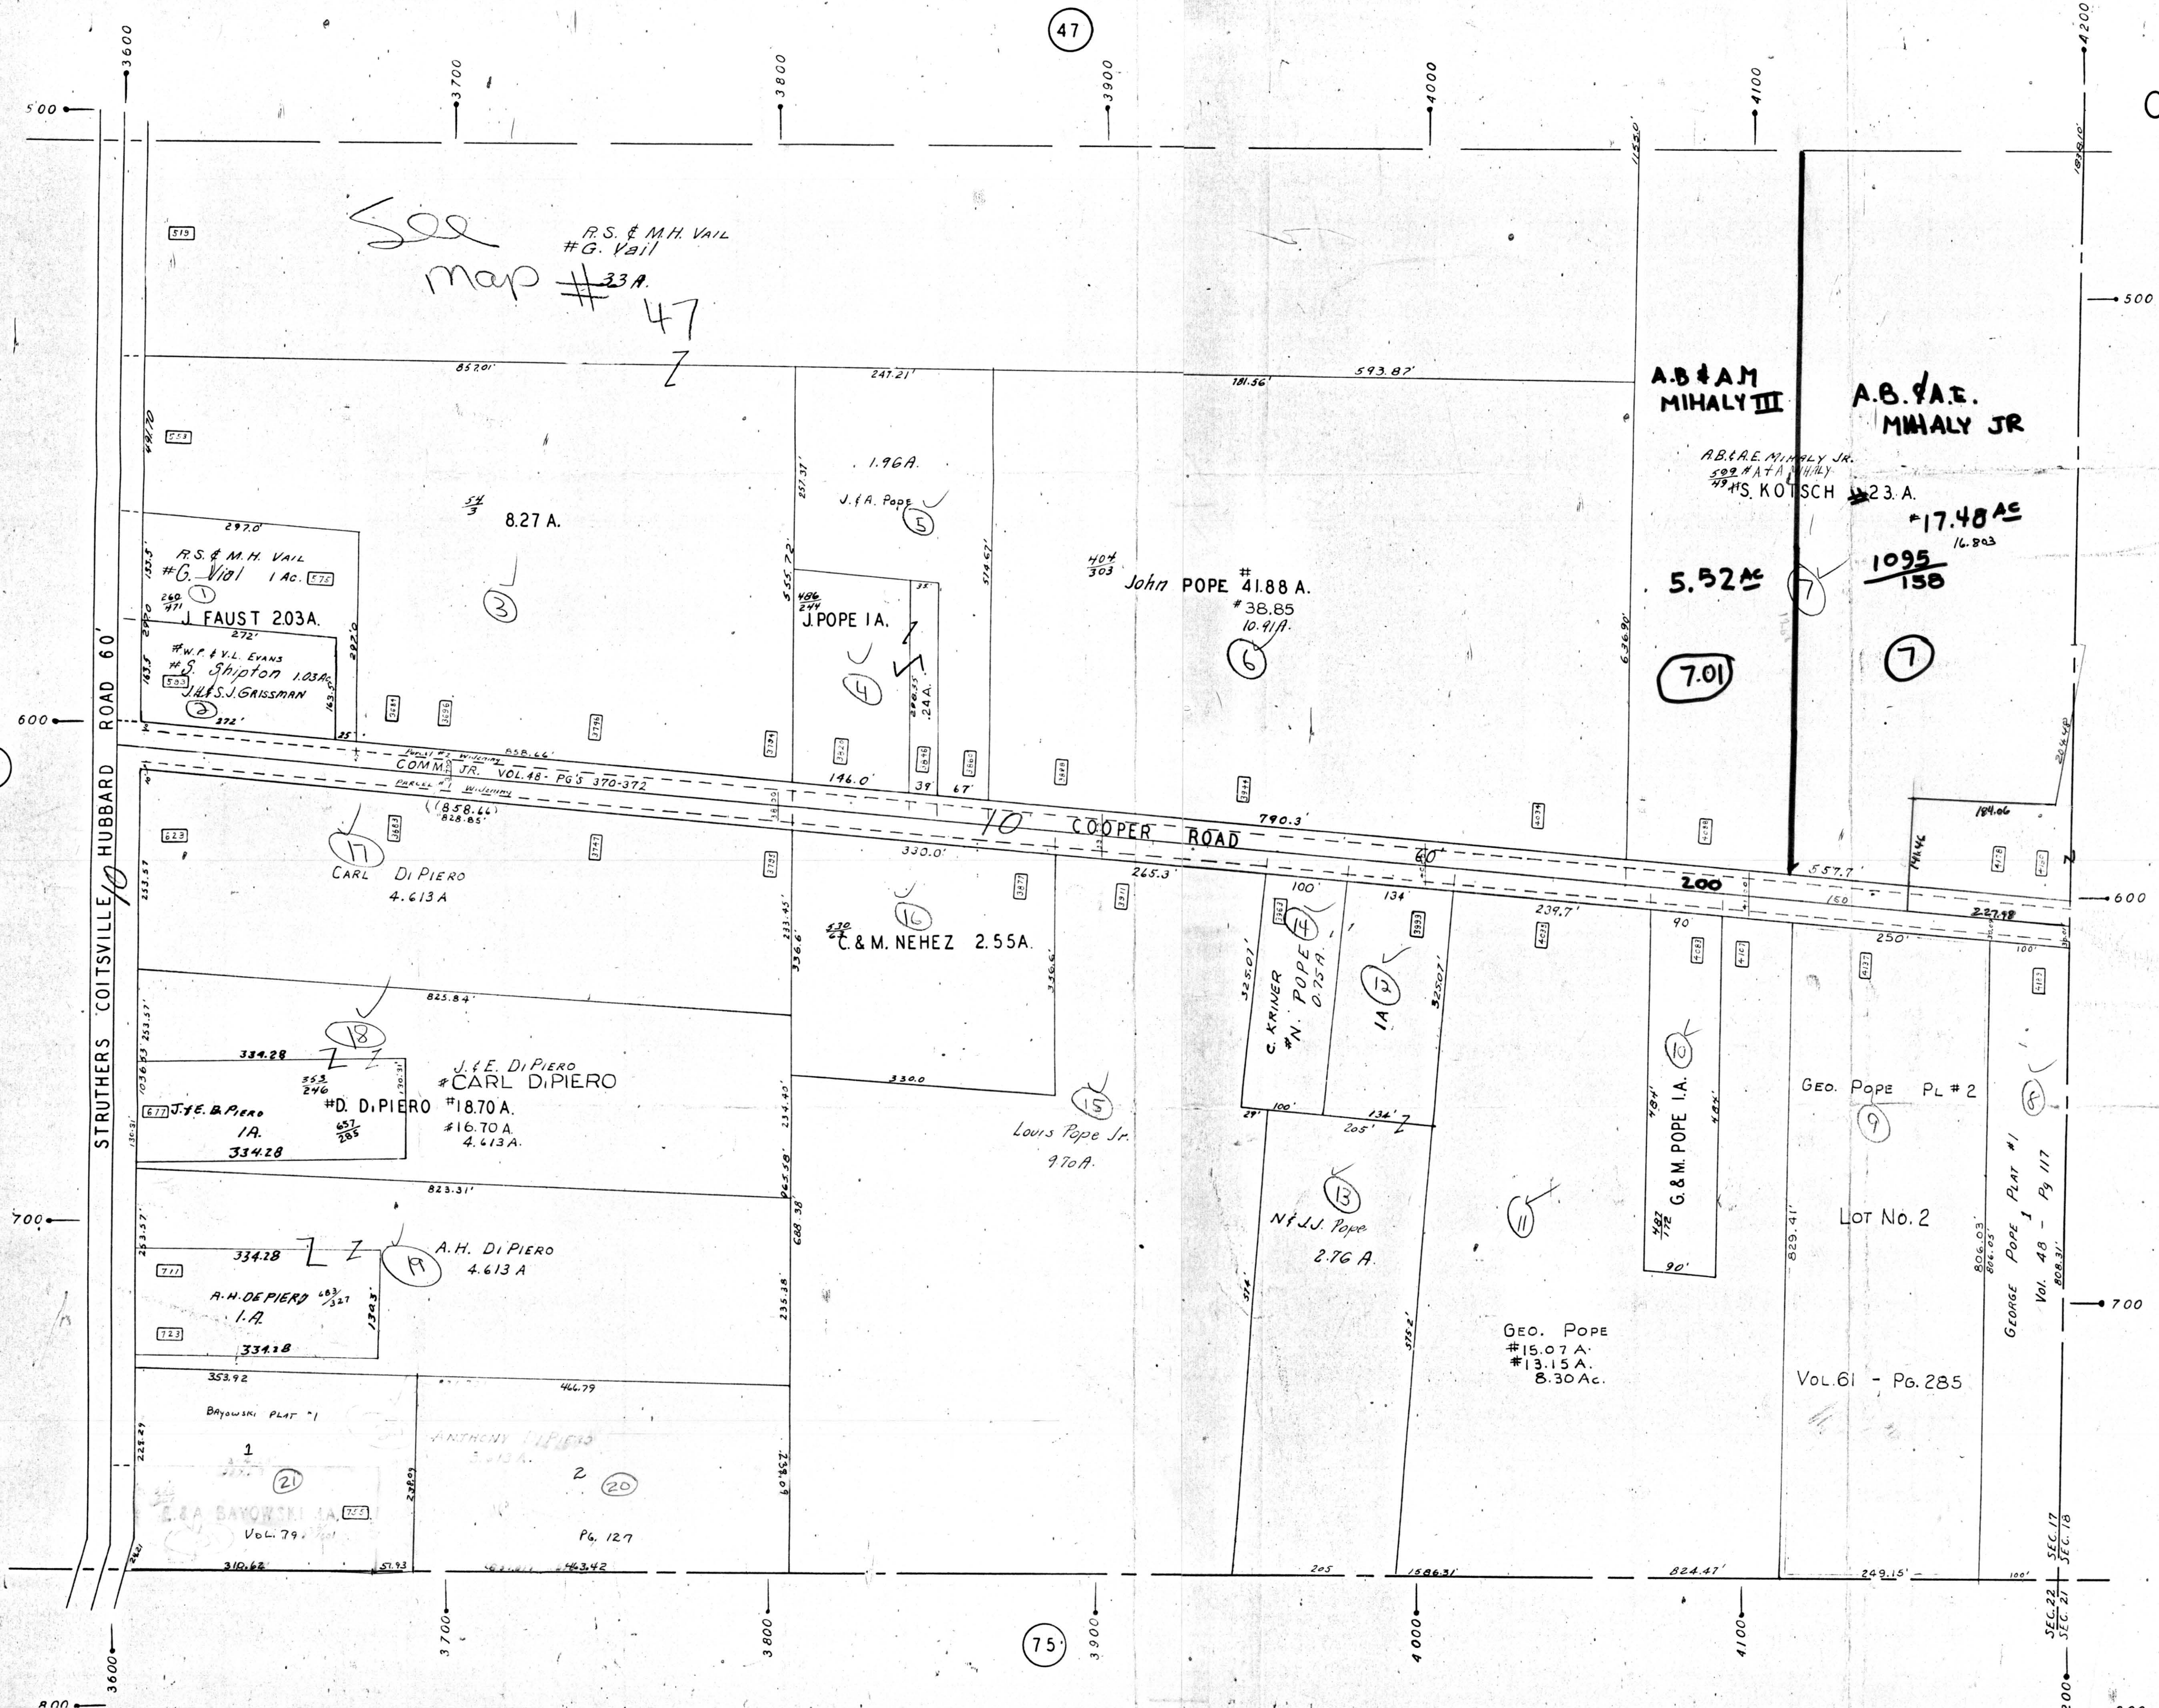

See map #33A
R.S. & M.H. Vail
#G. Vail

R.S. & M.H. VAIL
#G. Vail 1 Ac. 572
J. FAUST 203A.
#W.F. & V.L. EVANS
#S. SHIDON 103A.
#J.S. J. GRISMAN

1.96A.
J. I. A. POPE
J. POPE I.A.
24A.

John POPE #41.88 A.
#38.85
10.9/11.

A.B. & A.M. MIHALY III

A.B. & A.E. MIHALY JR

A.B. & A.E. MIHALY JR.
#S. KOTISCH #23.A.

5.52A

#17.48A

1095/158

CARL DIPIERO 4.613A

C. & M. NEHEZ 2.55A.

J. E. DIPIERO
#CARL DIPIERO #18.70A.
#16.70A.
4.613A.

A.H. DIPIERO 4.613A

C. KRINER
#N. POPE 0.75A.

N.J. POPE 2.76A.

G. & M. POPE I.A.

Geo. POPE PL #2

LOT No. 2

Geo. POPE
#15.07A.
#13.15A.
8.30Ac.

Vol. 61 - Pg. 285

GEORGE POPE PLAT #1
Vol. 48 - Pg. 117

Bayorski Plat #1
E.A. BAYORSKI I.A.
Vol. 79, Pg. 127

ANTHONY DIPIERO
3.413A.
Pg. 127

SEC. 22
SEC. 21
SEC. 18