

635
7-24-06

OFFICE OF COUNTY ENGINEER
MAHONING COUNTY COURT HOUSE
YOUNGSTOWN, OHIO



70

72

74

68

LEGEND

44


PLATE NUMBER

4700

HOUSE NUMBERING GRID

4770

HOUSE NUMBER

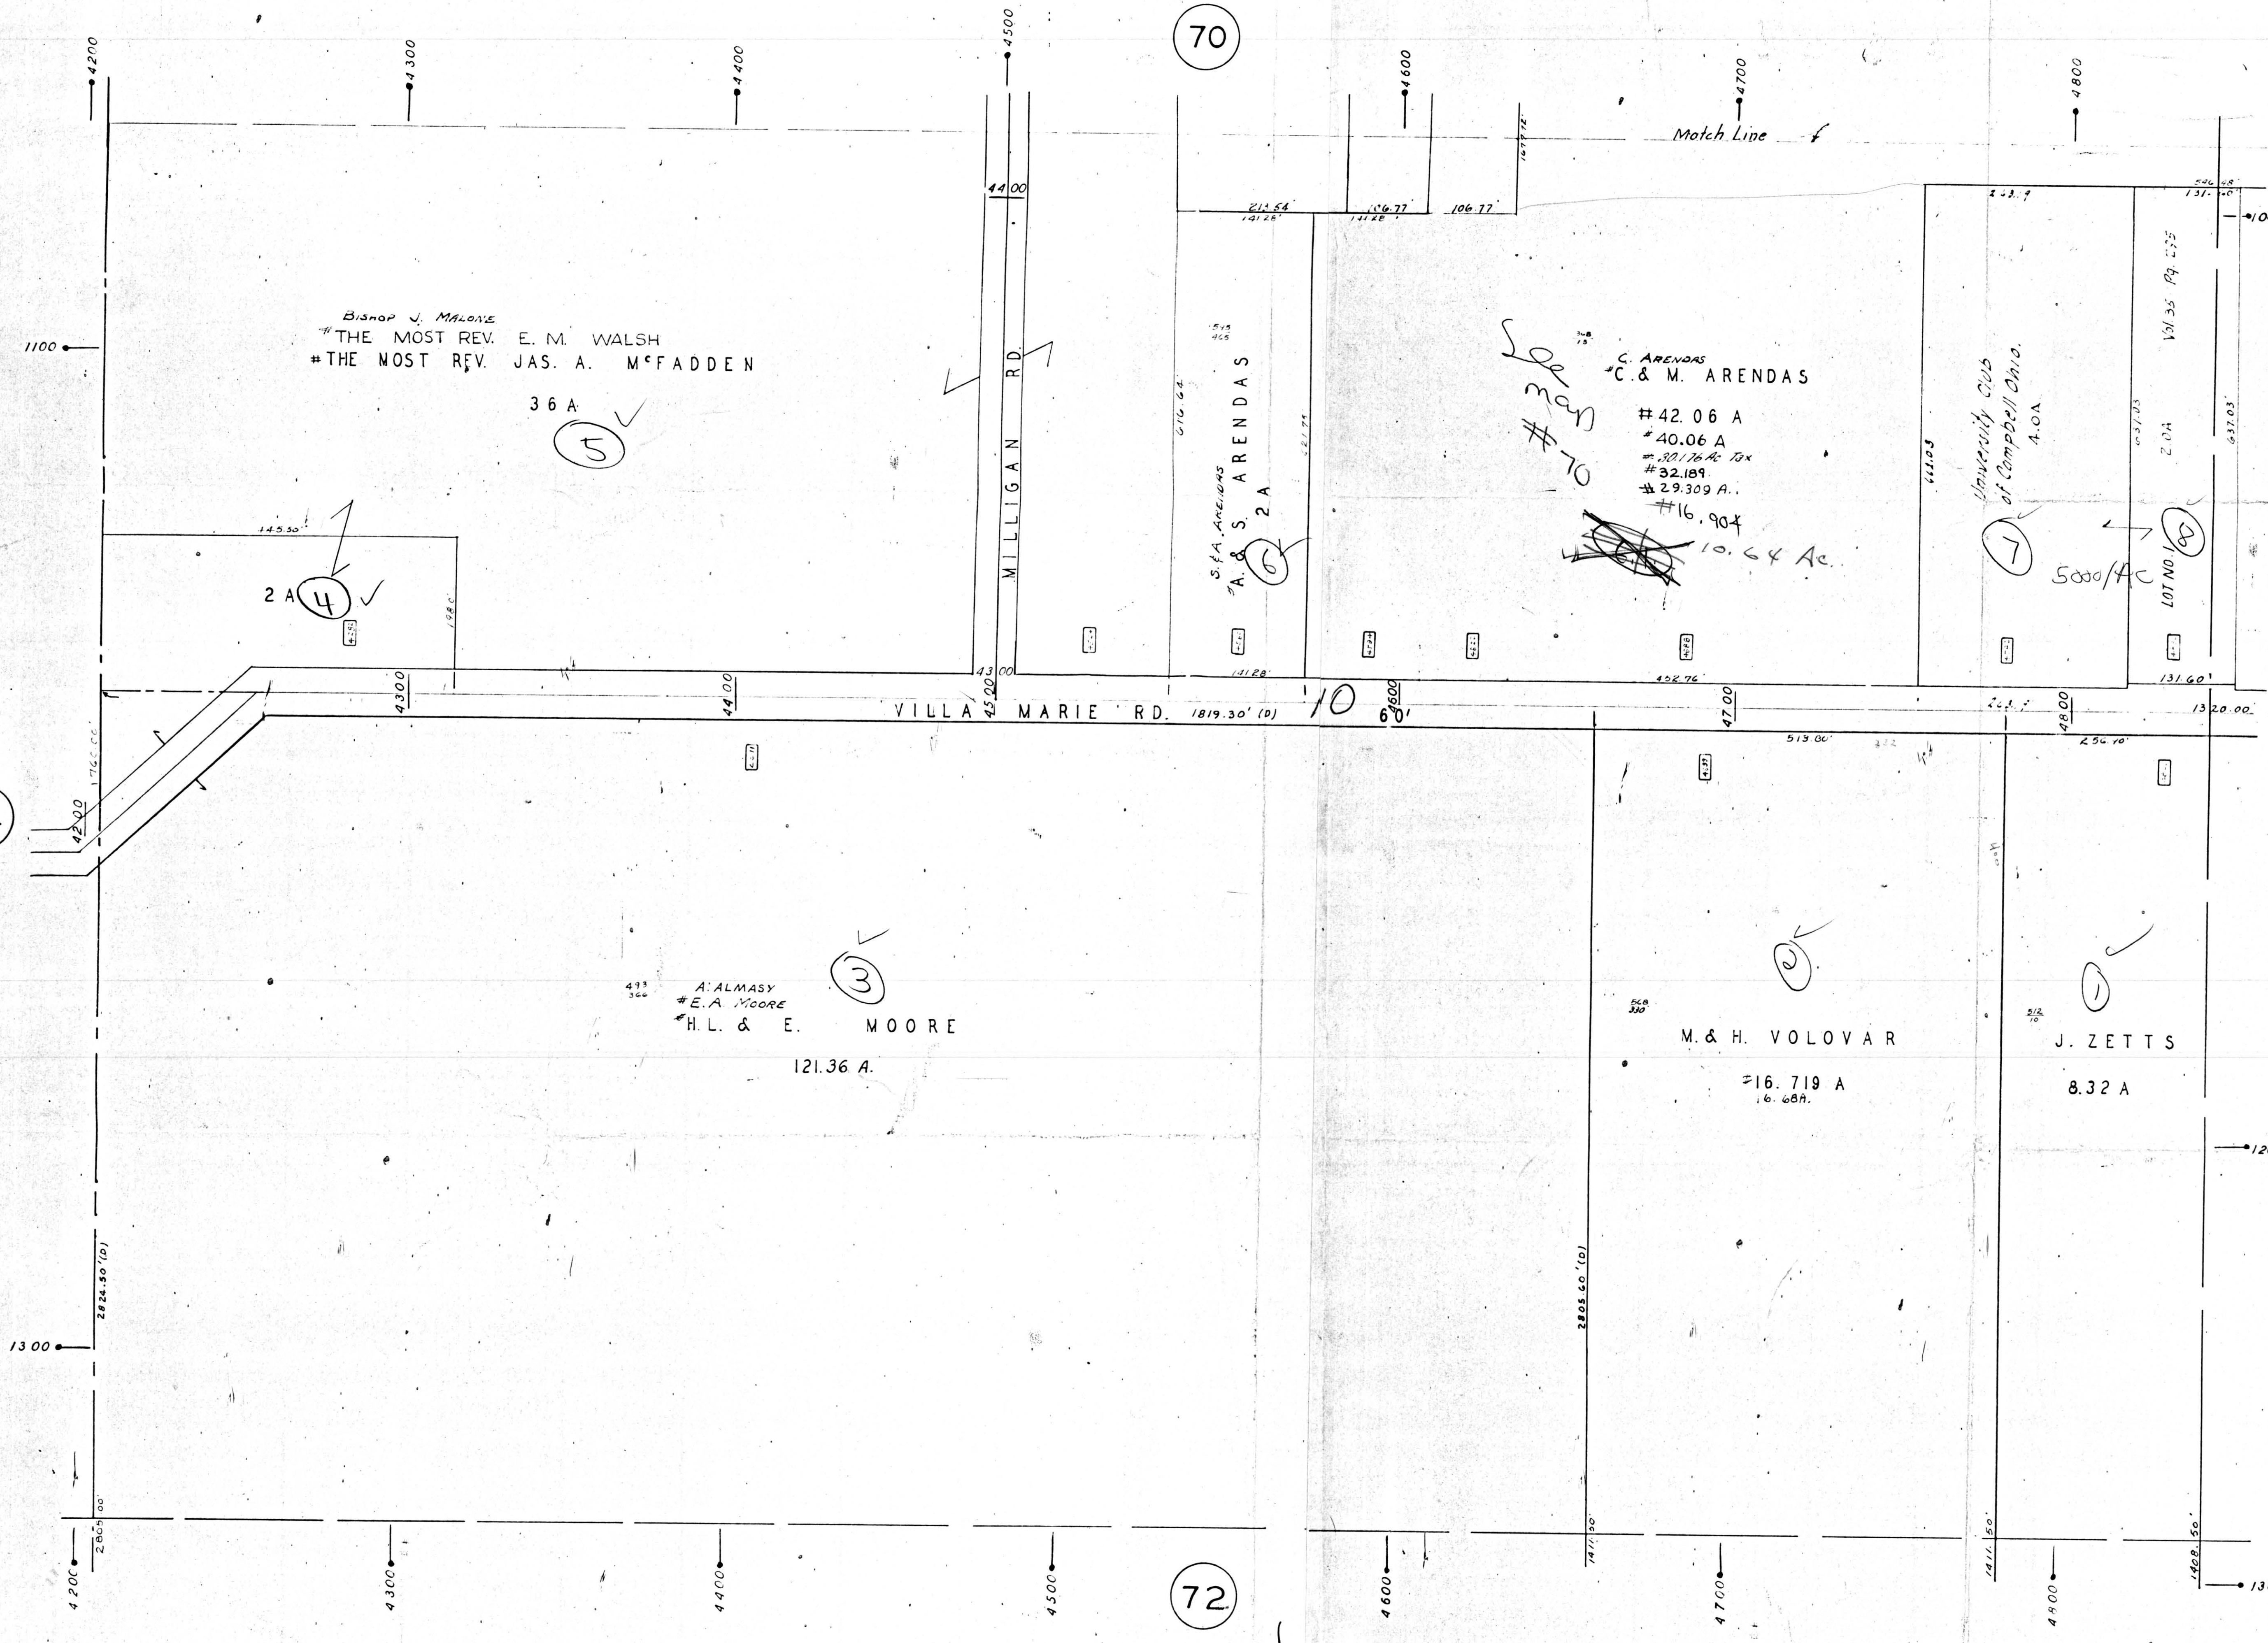

BISHOP J. MALONE
THE MOST REV. E. M. WALSH
THE MOST REV. JAS. A. MCFADDEN

36 A

5

2 A

4

MILLIGAN RD

A. S. ARENDAS

2 A

6

C. ARENDAS
C. & M. ARENDAS

- # 42.06 A
- # 40.06 A
- # 30.176 Ac. Tax
- # 32.189
- # 29.309 A.
- # 16.904

10.64 Ac.

University Club
of Campbell Ohio.

7

5000/AC

LOT NO. 100

A. ALMASY
E. A. MOORE
H. L. & E. MOORE

3

121.36 A.

M. & H. VOLOVAR

16.719 A
16.68 A.

2

J. ZETTS

8.32 A

1

OFFICE OF COUNTY ENGINEER
MAHONING COUNTY COURT HOUSE
YOUNGSTOWN, OHIO

