


# CAMPBELL

GJS  
7-21-08

CITY OF YOUNGSTOWN  
GLADSTONE ST. 50'

YOUNGSTOWN TWP.  
COITSVILLE TWP.

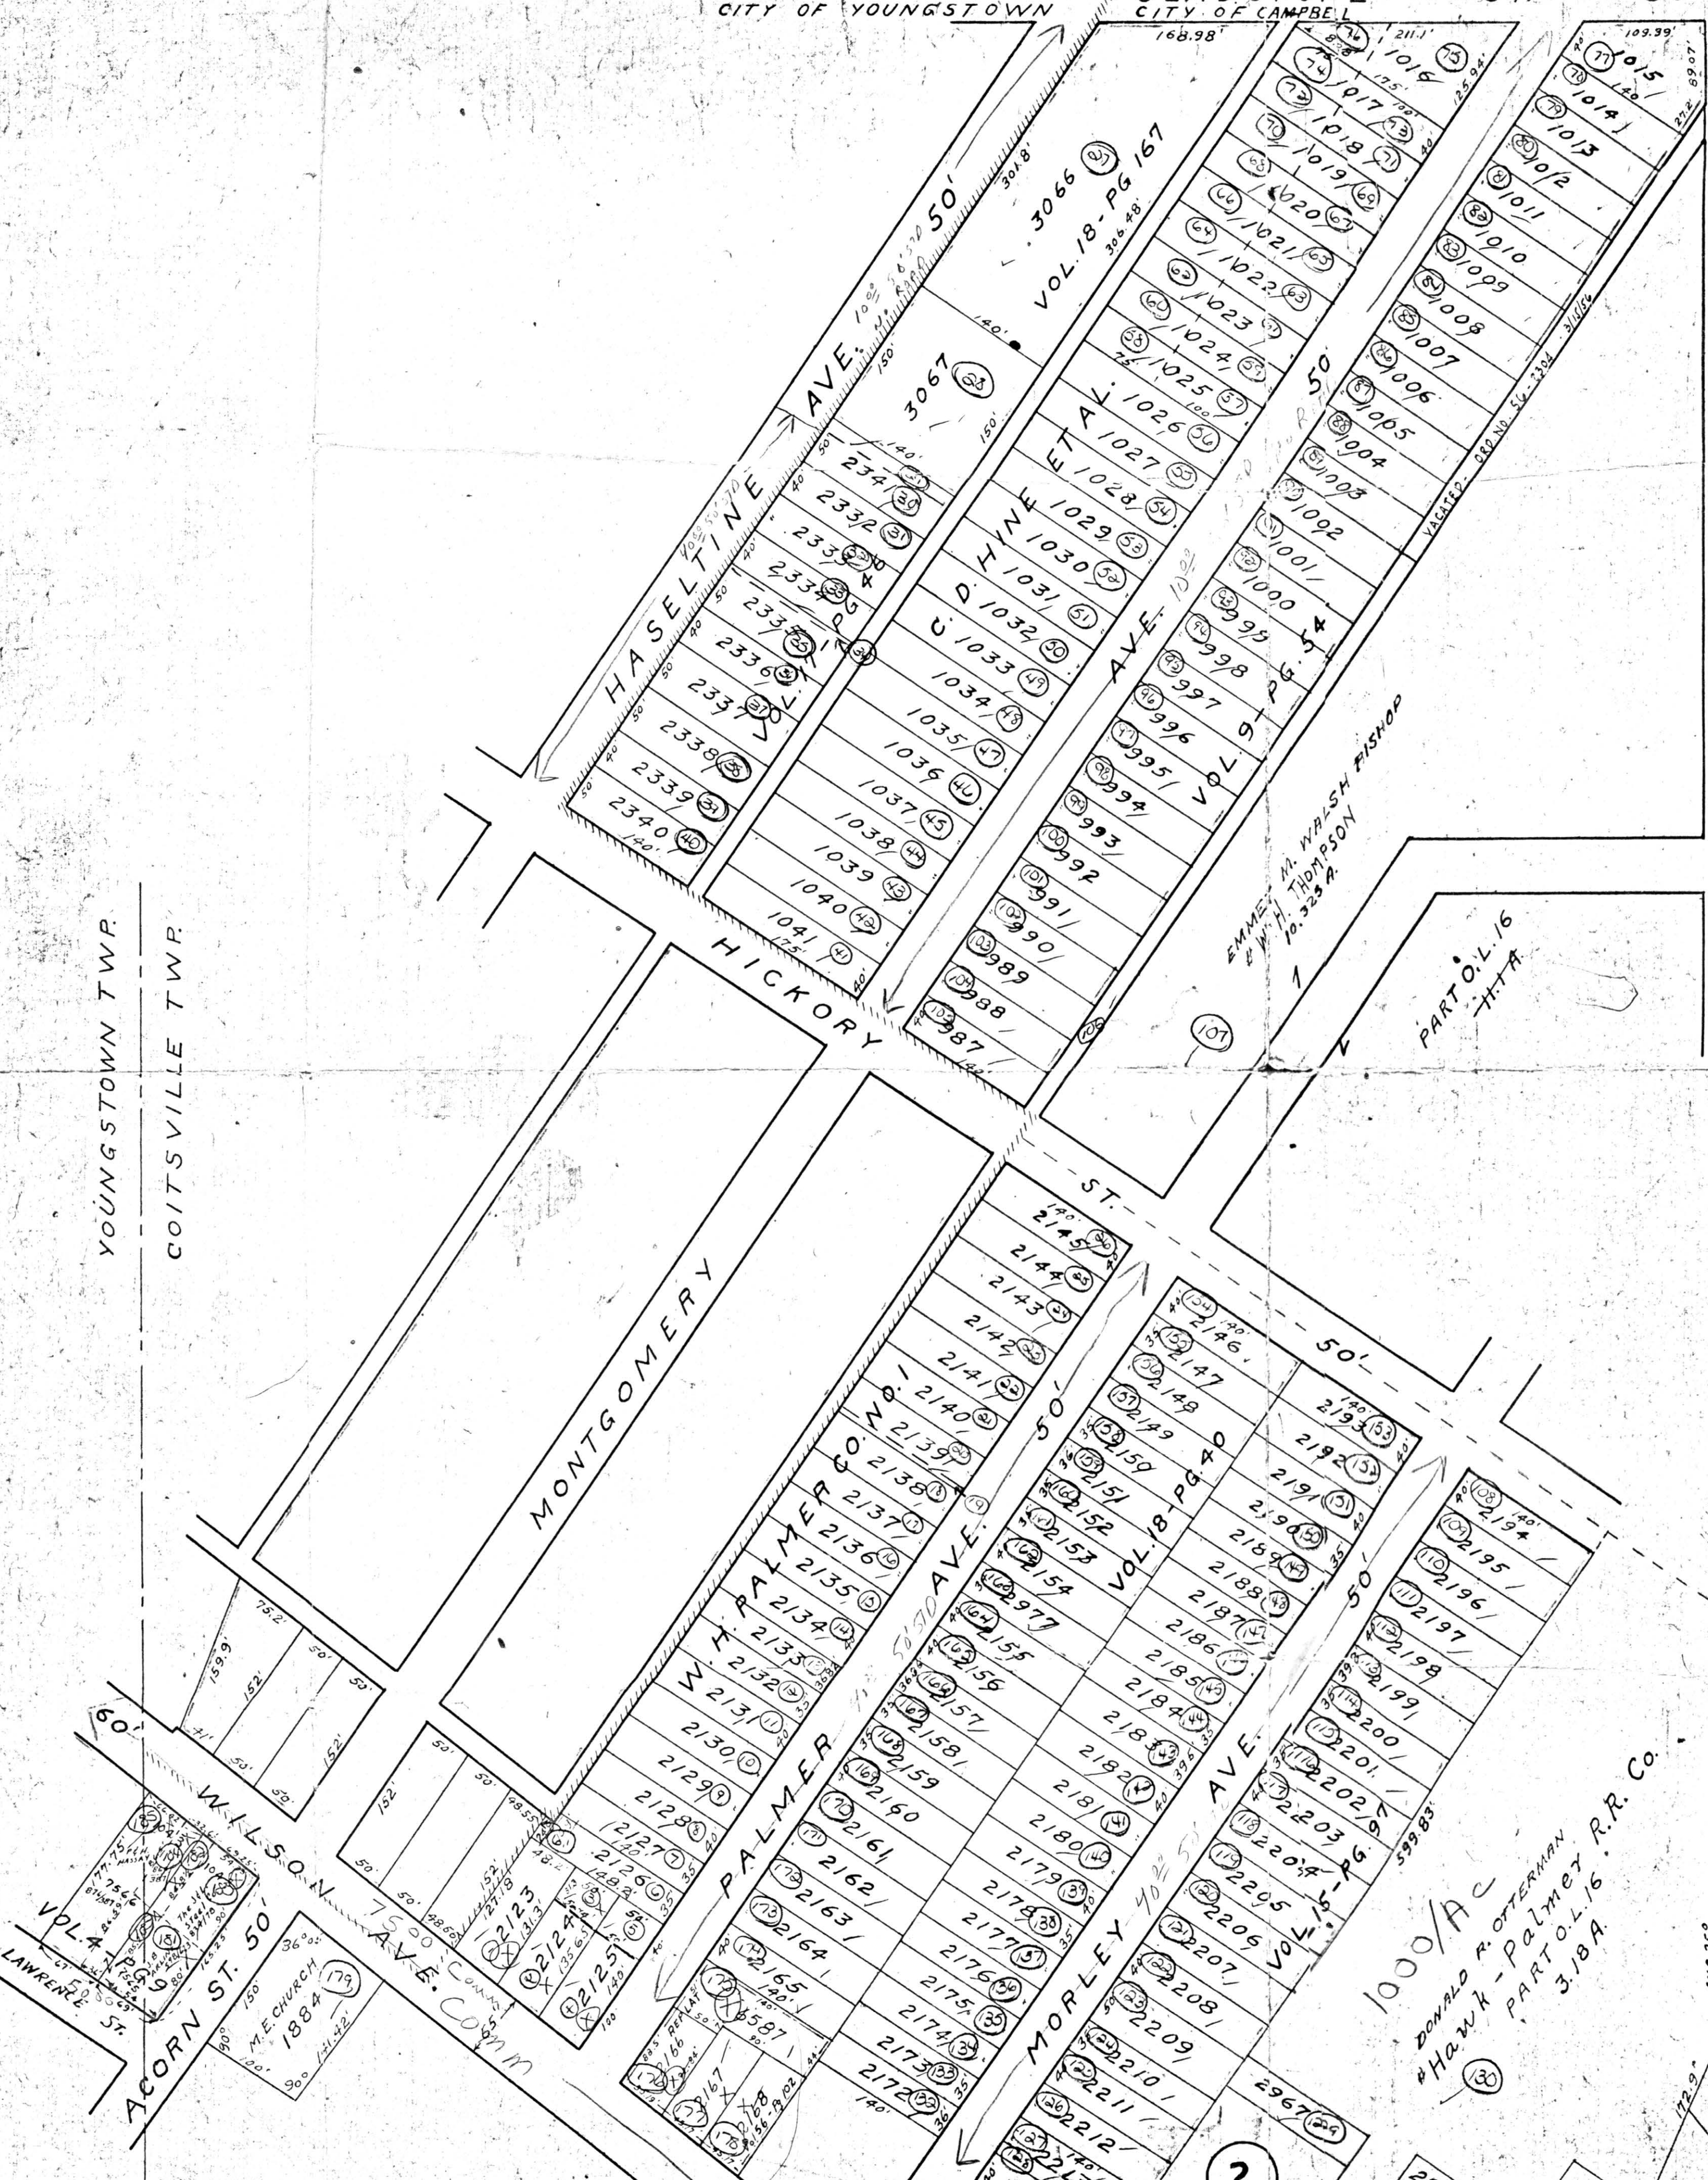

KEYSTONE ST. 60'

14

13

WILSON AVE 50'  
 ACORN ST. 50'  
 LAWRENCE ST.  
 M.E. CHURCH 1884  
 7500 COMM AVE. COMM

1000/A  
 DONALD R. OTTERMAN  
 HAWK - PALMER R.R. CO.  
 PART O.L. 16  
 3.18A

JAKUBIK & NITKA  
 Fy. STATT et al  
 O.L. 53  
 6.74 A.  
 5.77 A.  
 302/252  
 W.J.S. SHERRETT  
 .80A

F.C. & W.M. KEESECKER  
 MARY GELTKO  
 ANDREW GELTKA  
 1.43 A.  
 O.L. 36

R.S. & M.H. VAIL  
 GEORGE H. VAIL  
 Vail and Reed  
 O.L. 56 (PART)  
 4.73 A.

2