


Caecce map # 78  
Cincinnati Ohio  
check 610

OS No. 22  
7-21-00  
**CAMPBELL**  
OFFICE OF COUNTY ENGINEER  
940 BEARS DEN ROAD  
YOUNGSTOWN, OHIO



MAHONING COUNTY ENGINEER  
AND TAX MAP DRAFTSMAN  
REDRAWN MARCH, 1957 FL.

COITSVILLE  
74

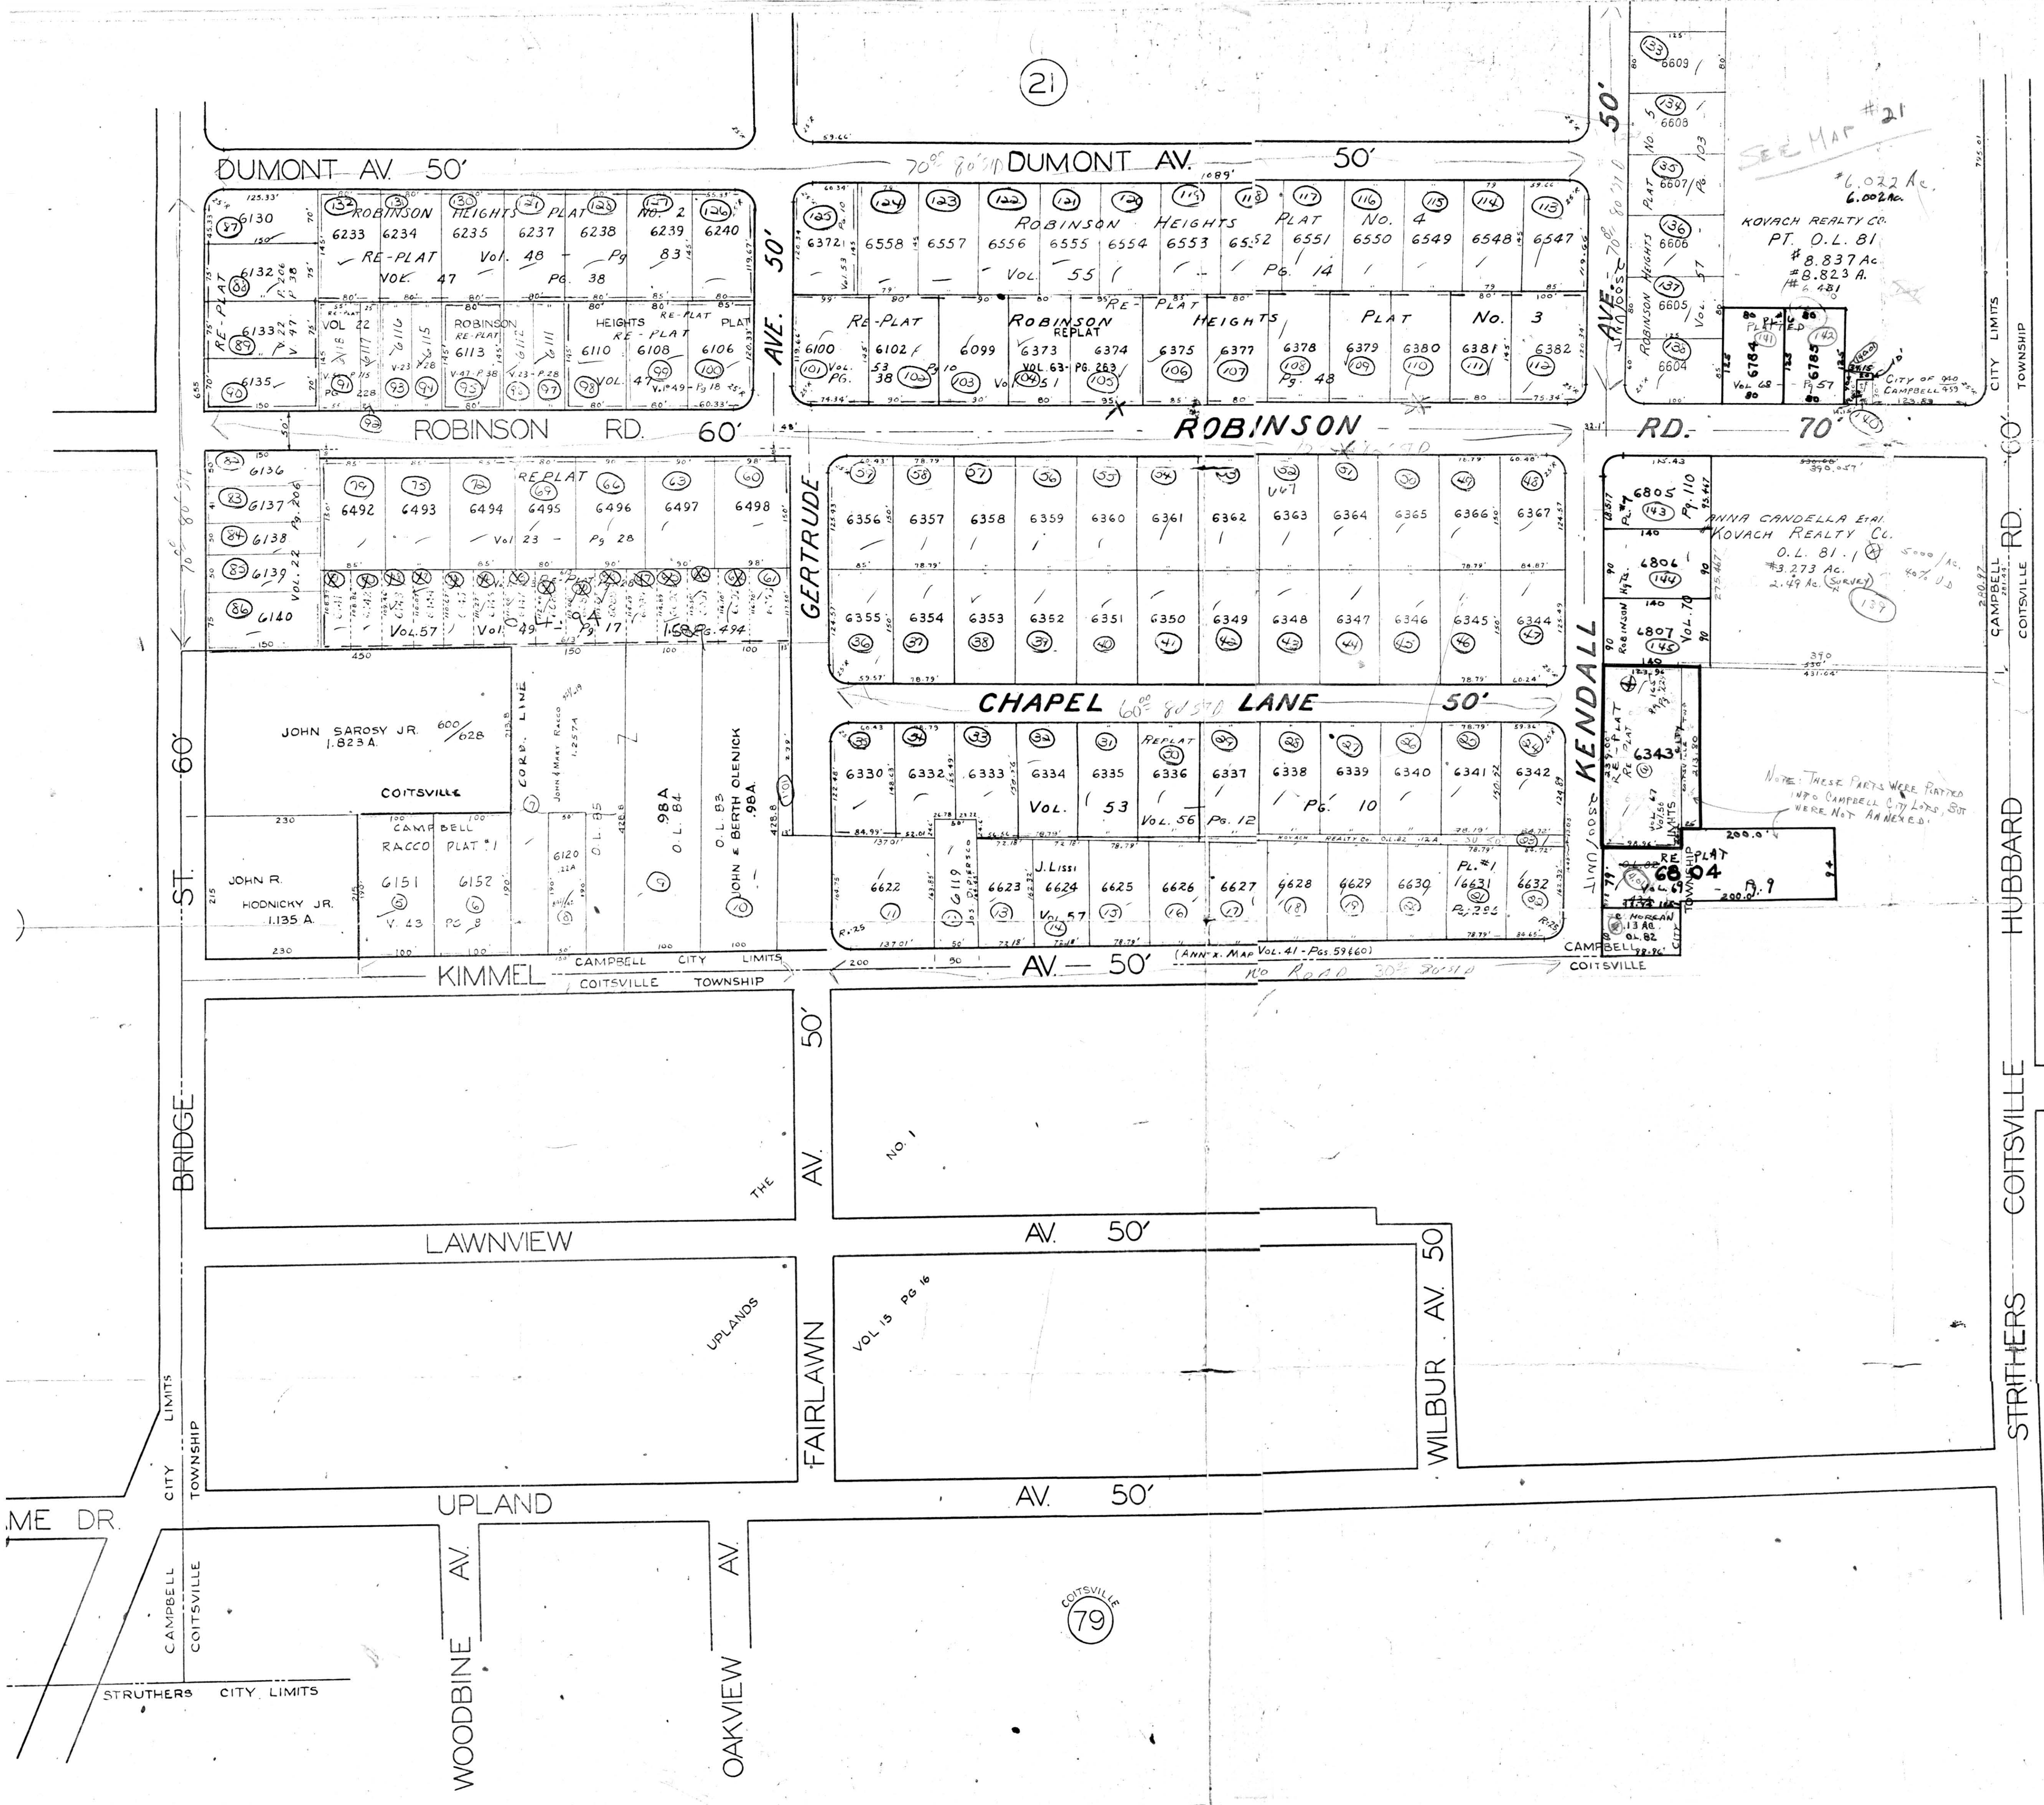

SEE MAP # 21  
6.022 Ac.  
6.002 Ac.

KOVACH REALTY CO.  
PT. O.L. 81  
# 8.837 Ac.  
# 8.823 A.  
# 2.481

WINA CANDELLA ERL  
KOVACH REALTY CO.  
O.L. 81-1  
# 3.273 Ac.  
2.49 Ac. (SURVEY)  
40% U.D.

NOTE: THESE PARTS WERE PLATTED  
INFO CAMPBELL CITY LOTS, BUT  
WERE NOT ANNEXED.

21

COITSVILLE  
79