


PLATENO. 105
AUSTINTOWN TOWNSHIP

OFFICE OF COUNTY ENGINEER
940 BEARS DEN ROAD
YOUNGSTOWN, OHIO

GL 21

615
6-12-06

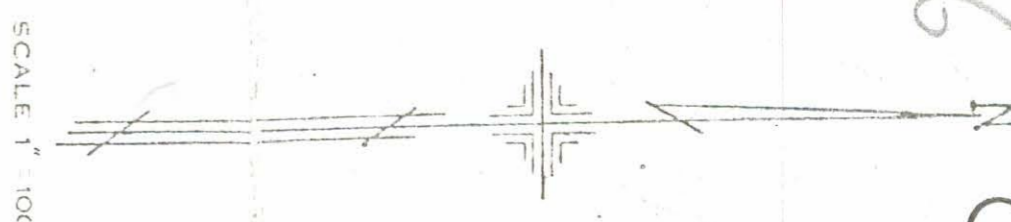


SCALE 1" = 100'

SAMUEL GOULD, JR.
MAHONING COUNTY ENGINEER
AND TAX MAP DRAFTSMAN

THOMAS E YEAGER PLAT NO. 1
VOL 38 PAGE 81


11	470.0
10	477.46
9	476.17
8	474.88
7	473.39
6	471.64
5	471.0
4	471.72
3	471.43
2	471.4
1	471.4

CANFIELD NILES ROAD 66'

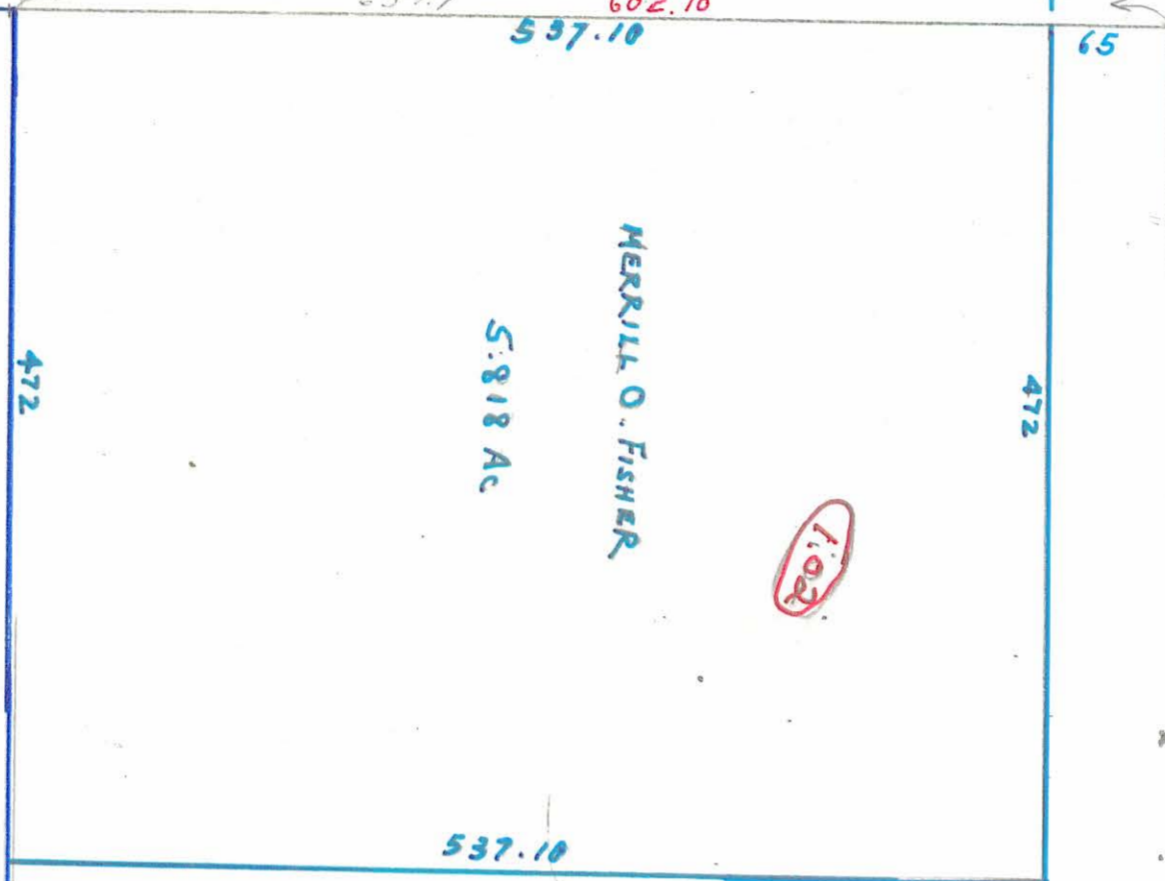

29,477 AC
28,752 AC
54,73 A
32,279

C.W. CULLY
26,177 AC
26,177 AC
26,177 AC
26,177 AC

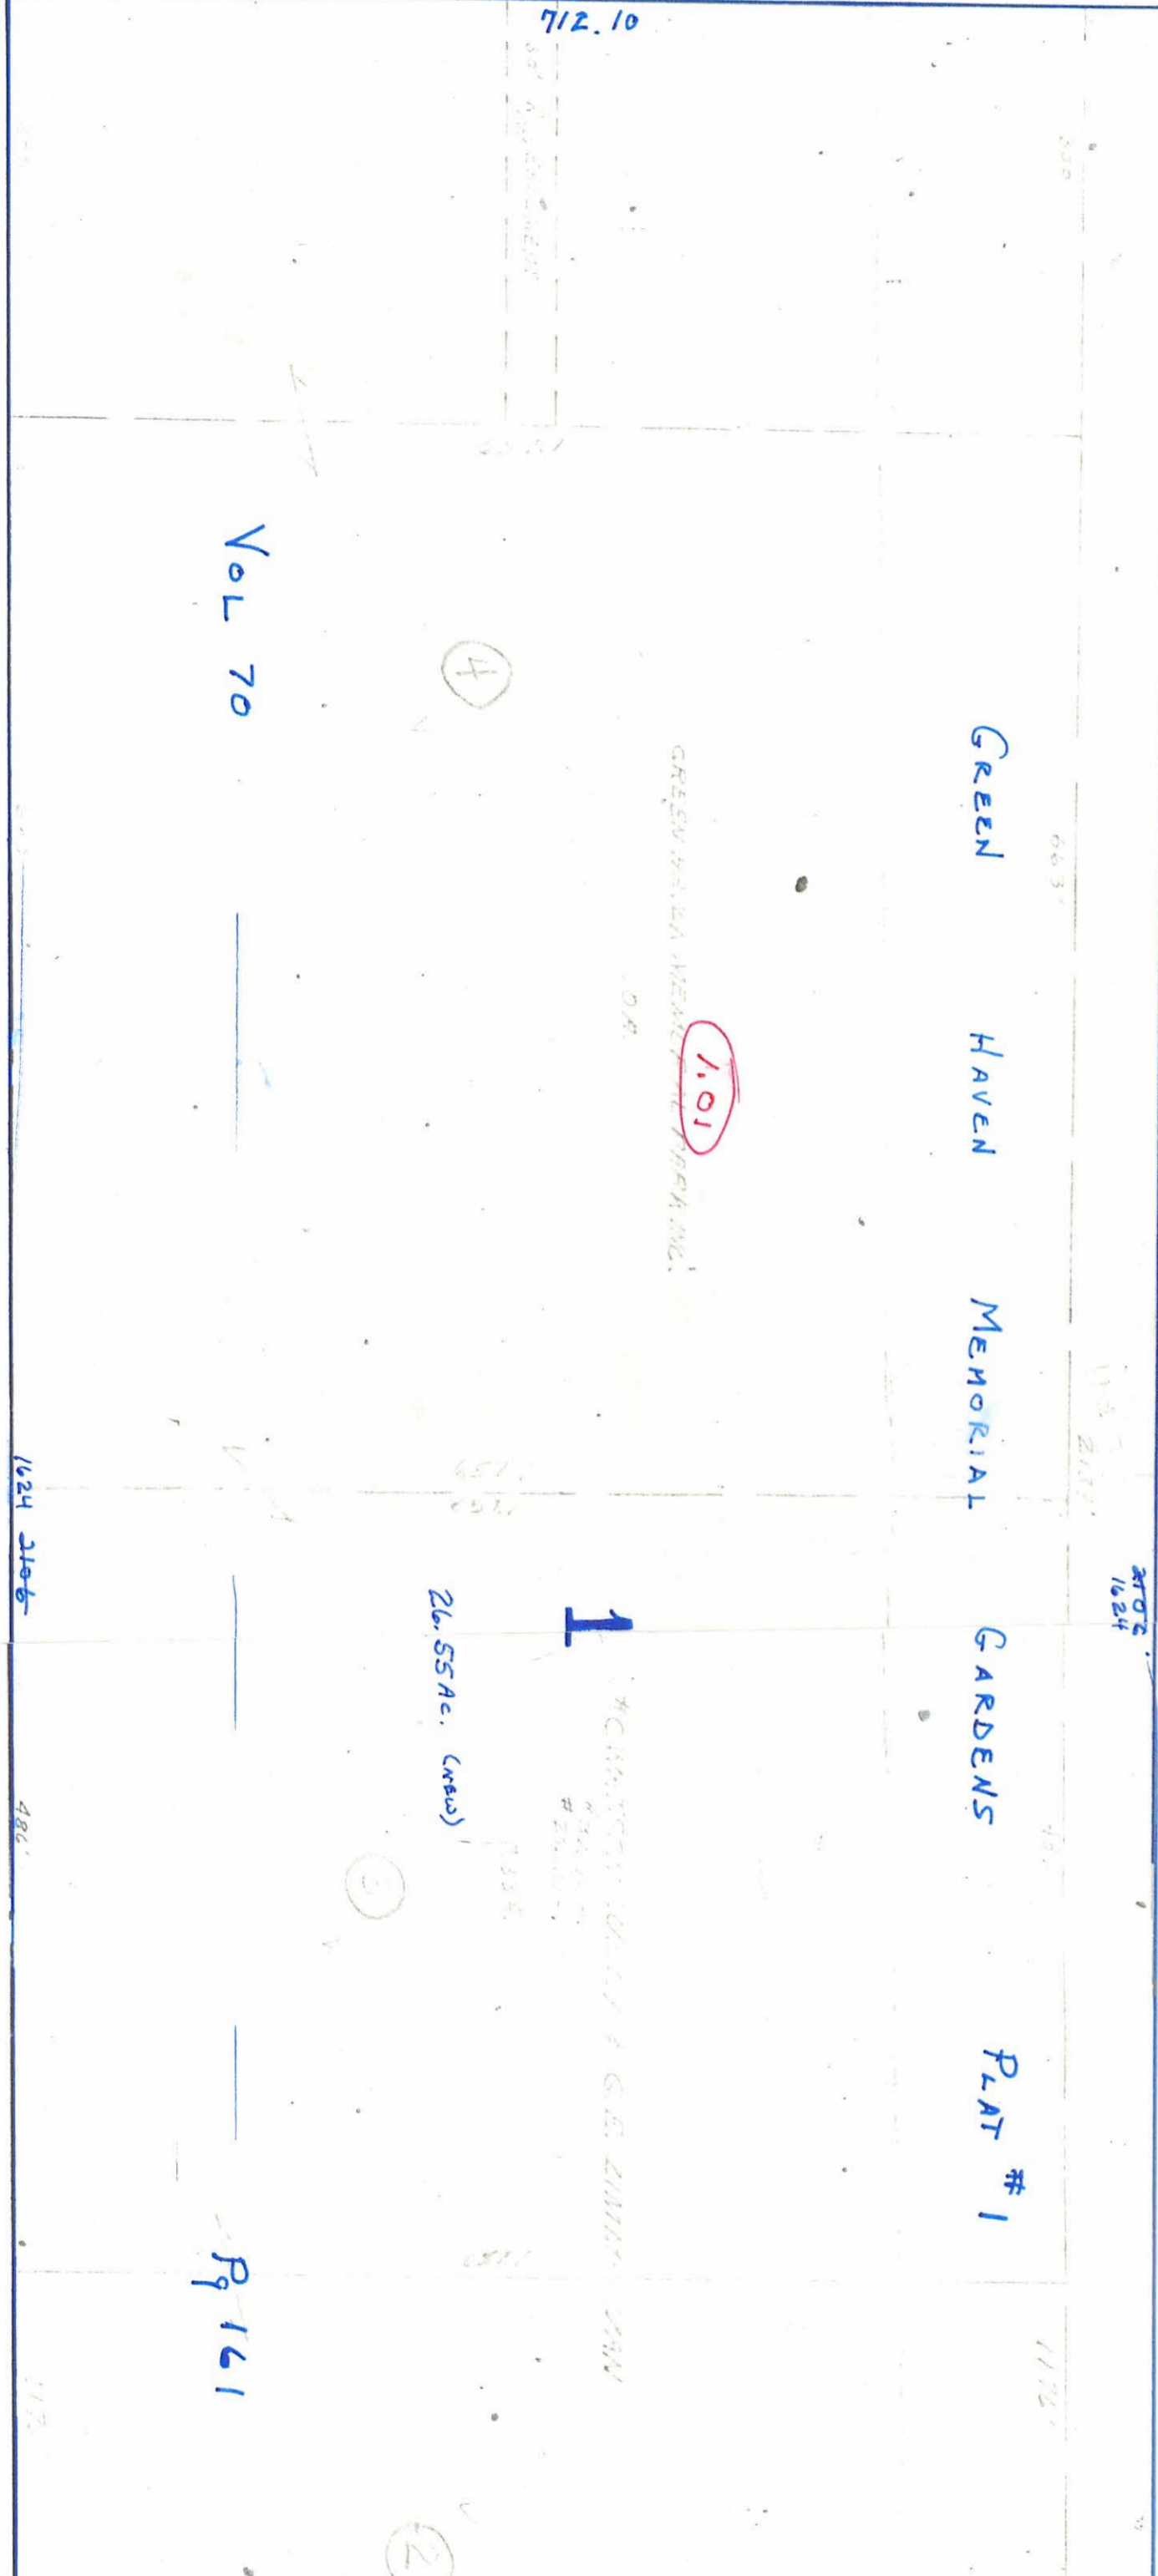

14	1.70 AC
13	.55 AC
12	.55 AC
11	.55 AC
10	.55 AC
9	.55 AC
8	.55 AC
7	.275 AC
6	.325 AC
5	.55 AC
4	.55 AC
3	.55 AC
2	.55 AC
1	.55 AC

113

Canfield Township

Pg 292