

W.O. JOSEPH  
1.95AC.  
719.23'

13

42.7C = 3479.2'

44.54C = 2942.15'

# PLATE No. 114 AUSTINTOWN TOWNSHIP

OFFICE OF COUNTY ENGINEER  
940 GRAYS DELL ROAD  
YOUNG HAVEN, OHIO

GIS  
6-12-06

J.P.E. SNYDER  
17.00A.

MAHONING COUNTY ENGINEER  
AND TAX MAP DRAFTSMAN

FAMUEL GULIN, JR.  
REGISTERED

AUSTINTOWN Twp. Board of Education  
# J. P. & E. SNYDER  
# 71.95A.T.  
# 71.60A.  
54-A.



PROPOSED EXT. IDAHO RD. 50'

AUSTINTOWN Twp. Bd. of Education  
12.43A

Sumner #118

Sumner #118

9.46 A

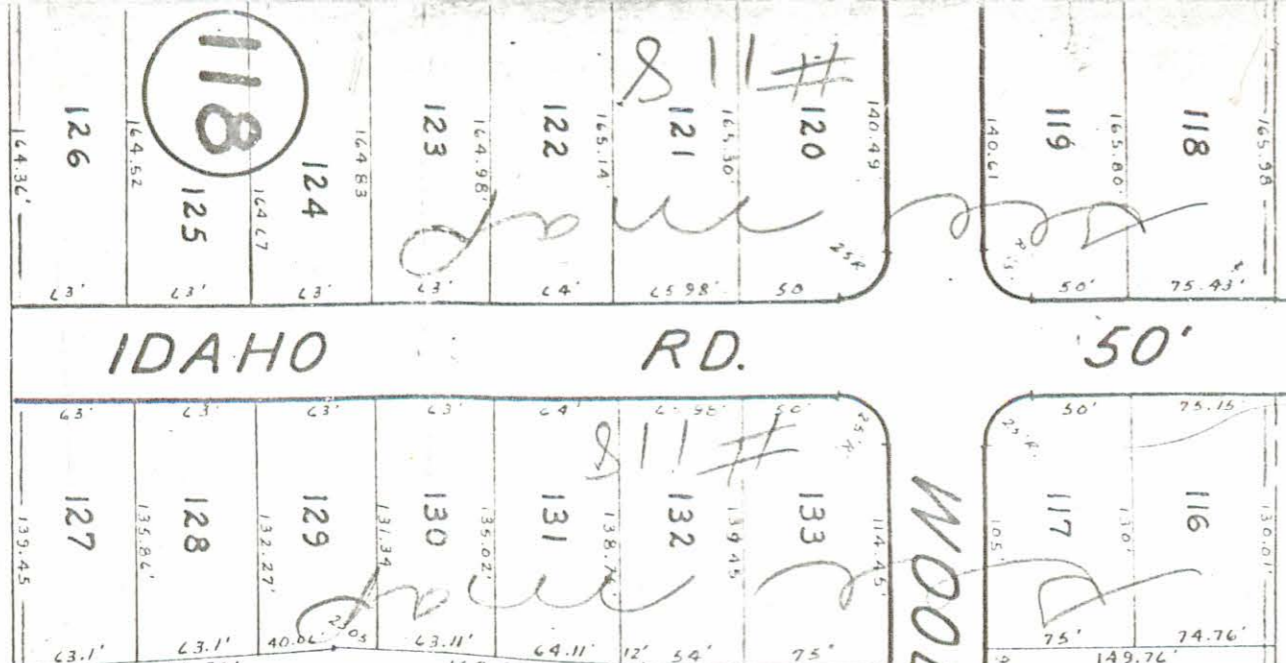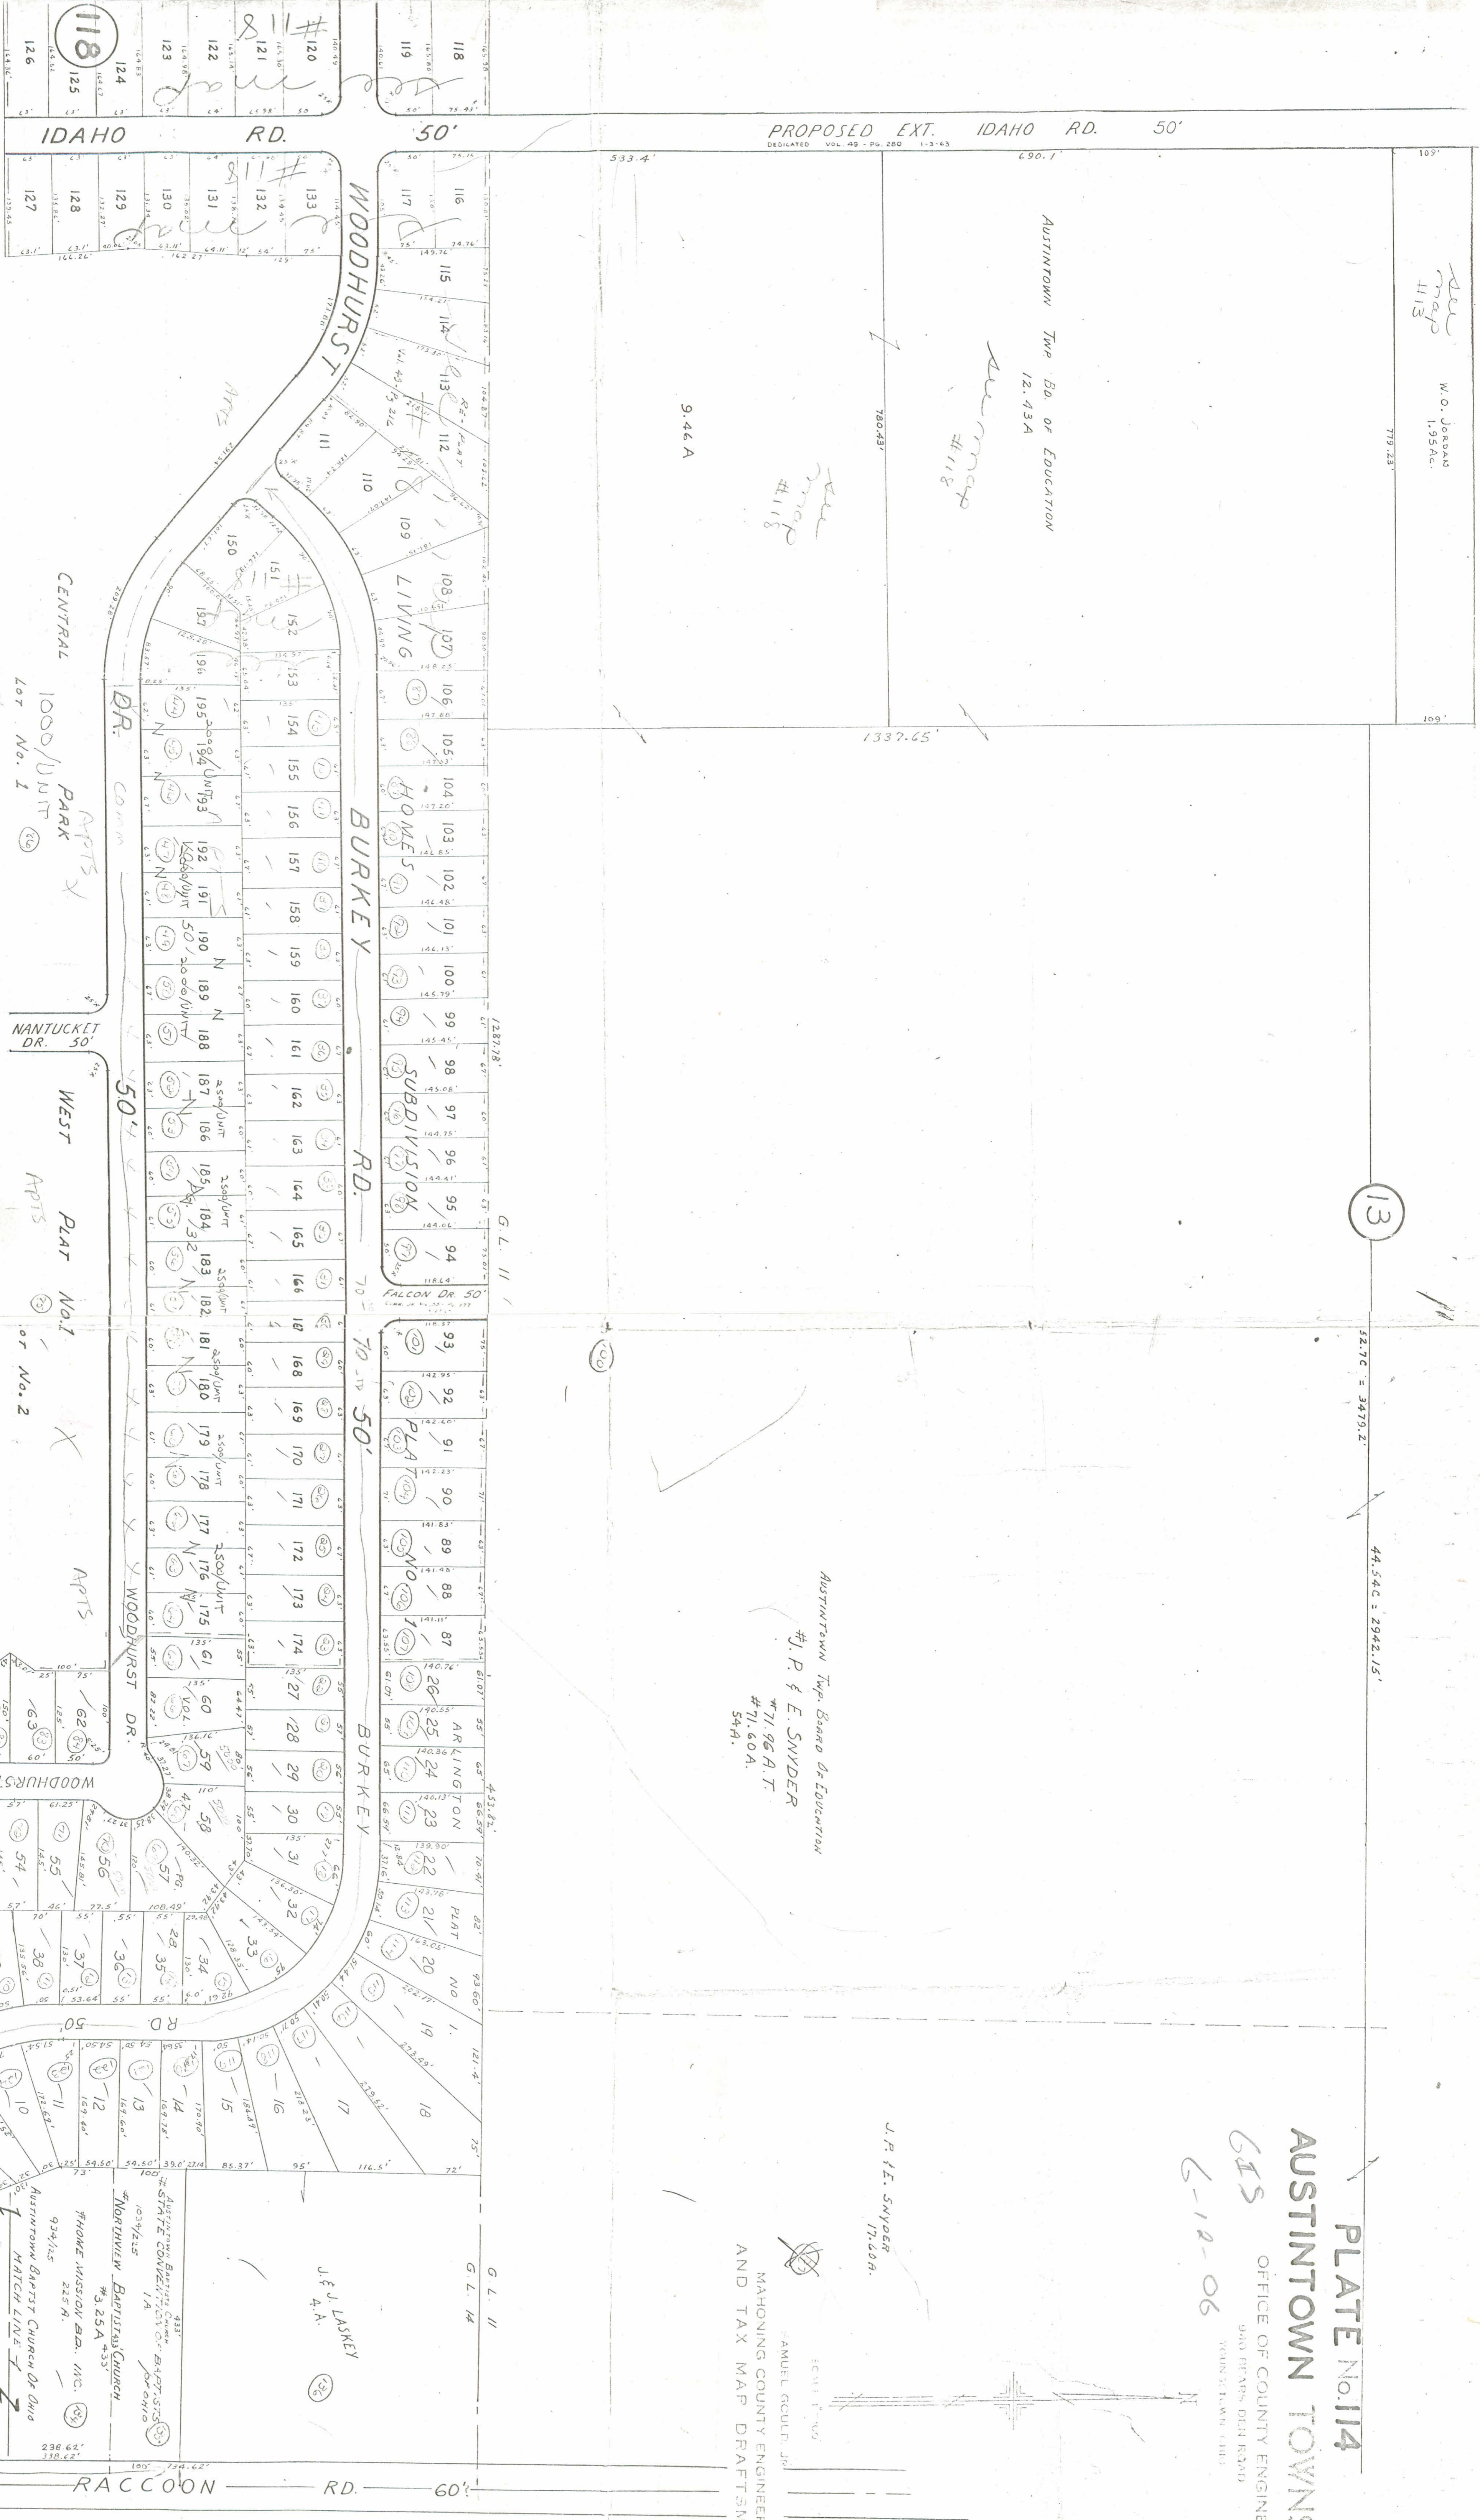

CENTRAL PARK  
1000/UNIT  
Lot No. 1  
Lot No. 2  
VOL. 54 - PG. 51  
JEWEL BUILDERS INC.  
# 47.605 A.  
# 13.162 A. (IN PLAT)  
# 34.443 H.

WEST PLAT  
No. 1  
No. 2  
VOL. 54 - PG. 51

WOODHURST DR. 50'

WOODHURST DR. 50'

AUSTINTOWN BAPTIST CHURCH OF Ohio  
934/1/2  
225 A.

PHONE WISSELOW BLDG. INC.  
934/1/2  
225 A.

STATE OF OHIO  
COUNTY OF MAHONING