



No. 115
Austintown TOWNSHIP
 OFFICE OF COUNTY ENGINEER
 940 REARS DEN ROAD
 YOUNGSTOWN, OHIO

FAWELT GOULD JR.
 MAHONING COUNTY ENGINEER
 AND TAX MAP DRAFTSMAN

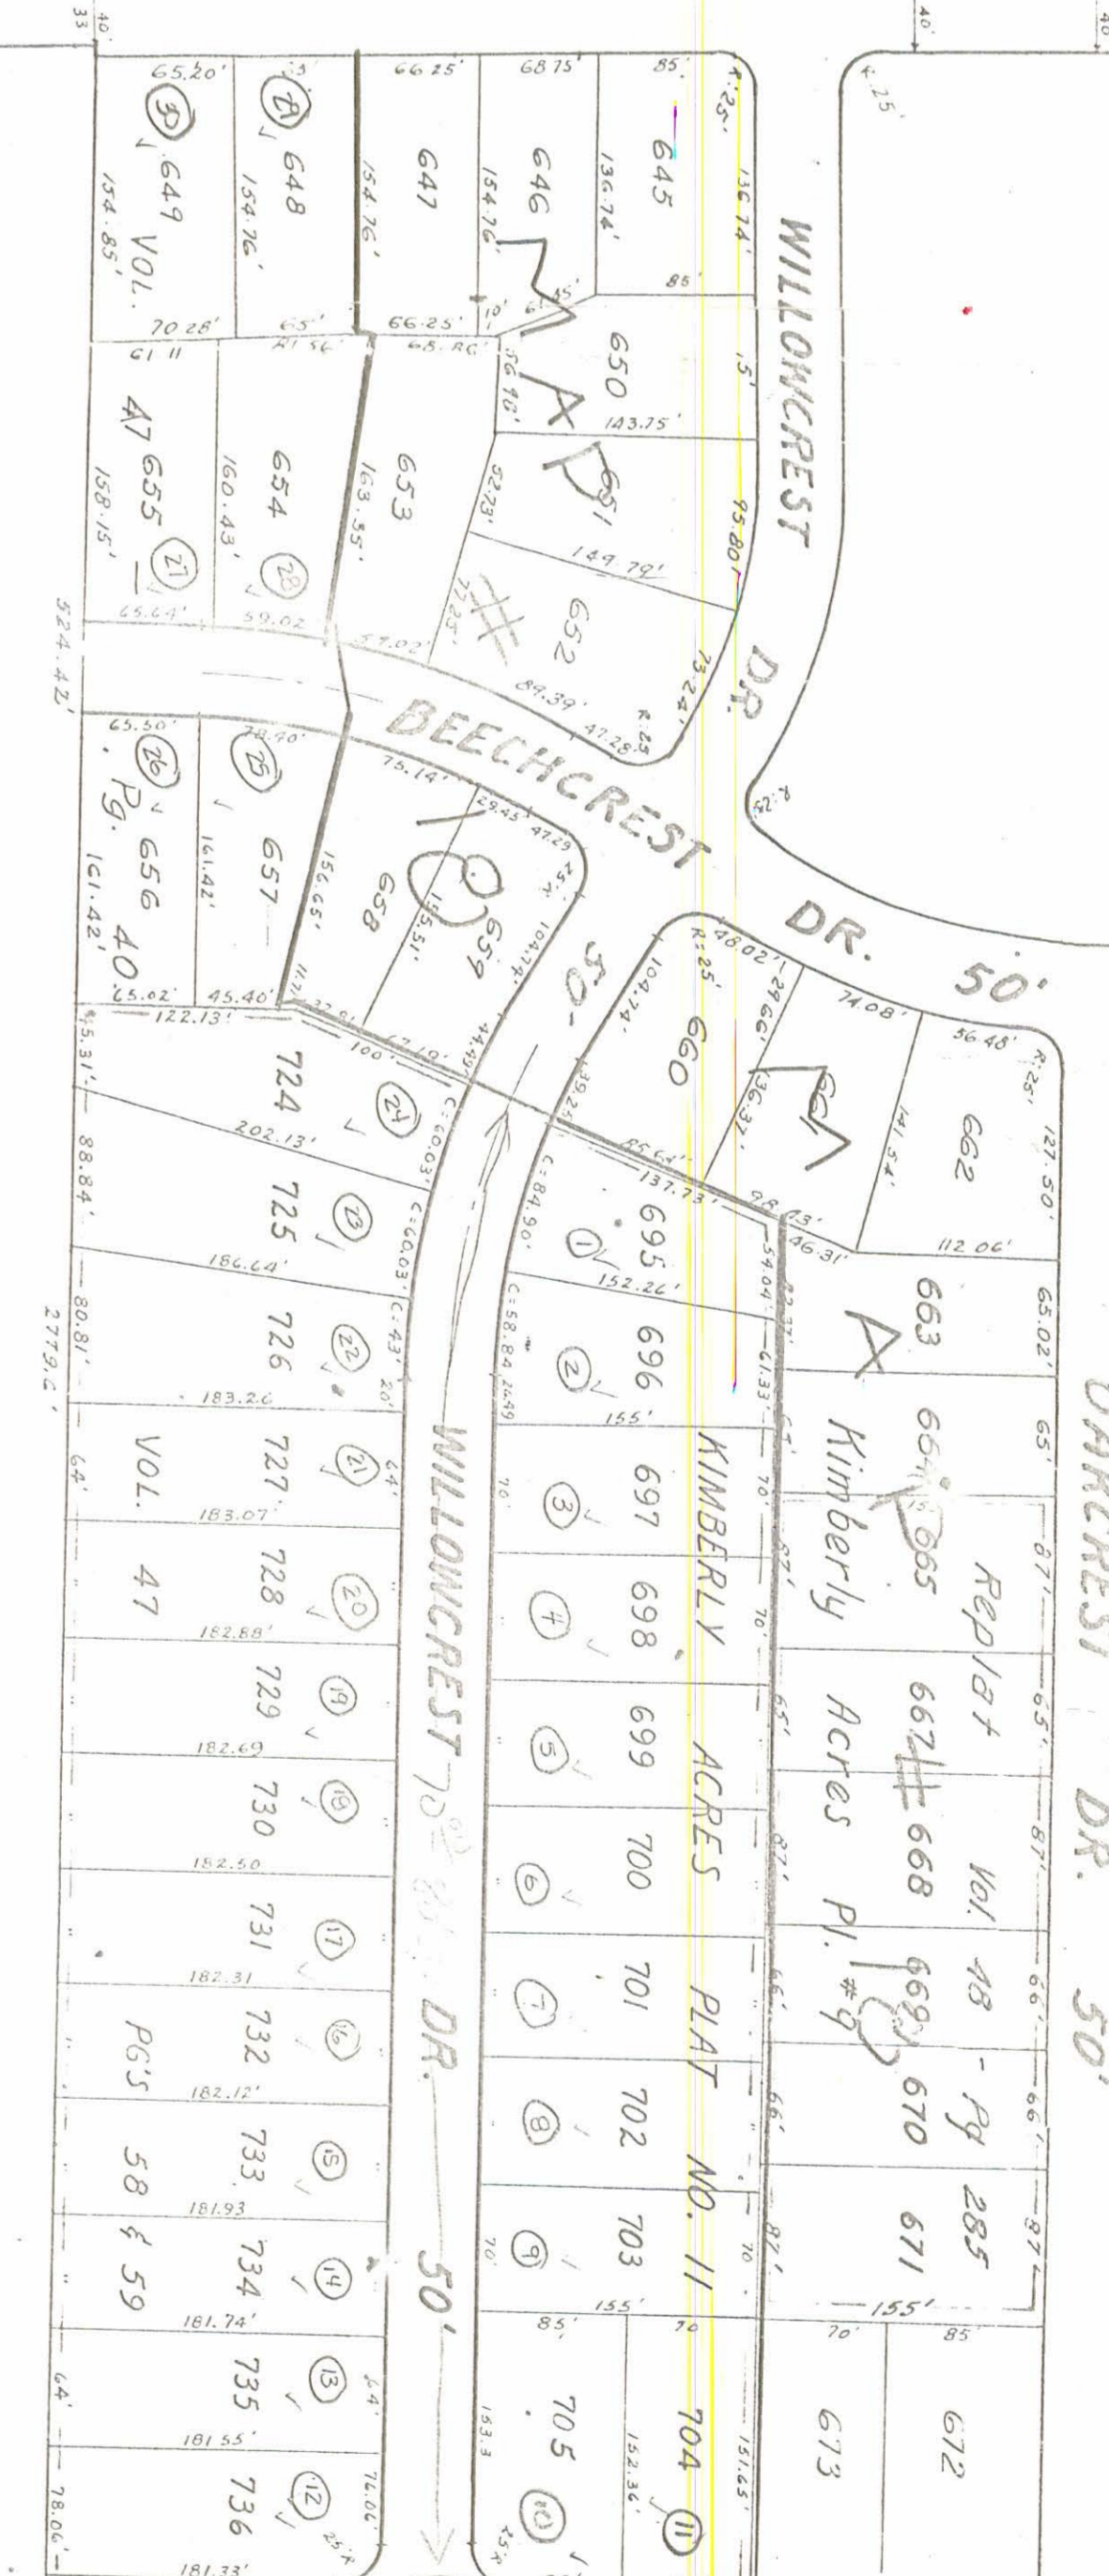

CLECKNER & SHAROR
 # D.R. F.R.L. PYZEK
 # C.F. RUSSELL
 # H.R. & N.I. RUSSELL
 43A.

CHURCH, FOUR MILE RUN CHRISTIAN
 # CALVIN H. RUSSELL
 45A. (Part)
 388 1/2 358

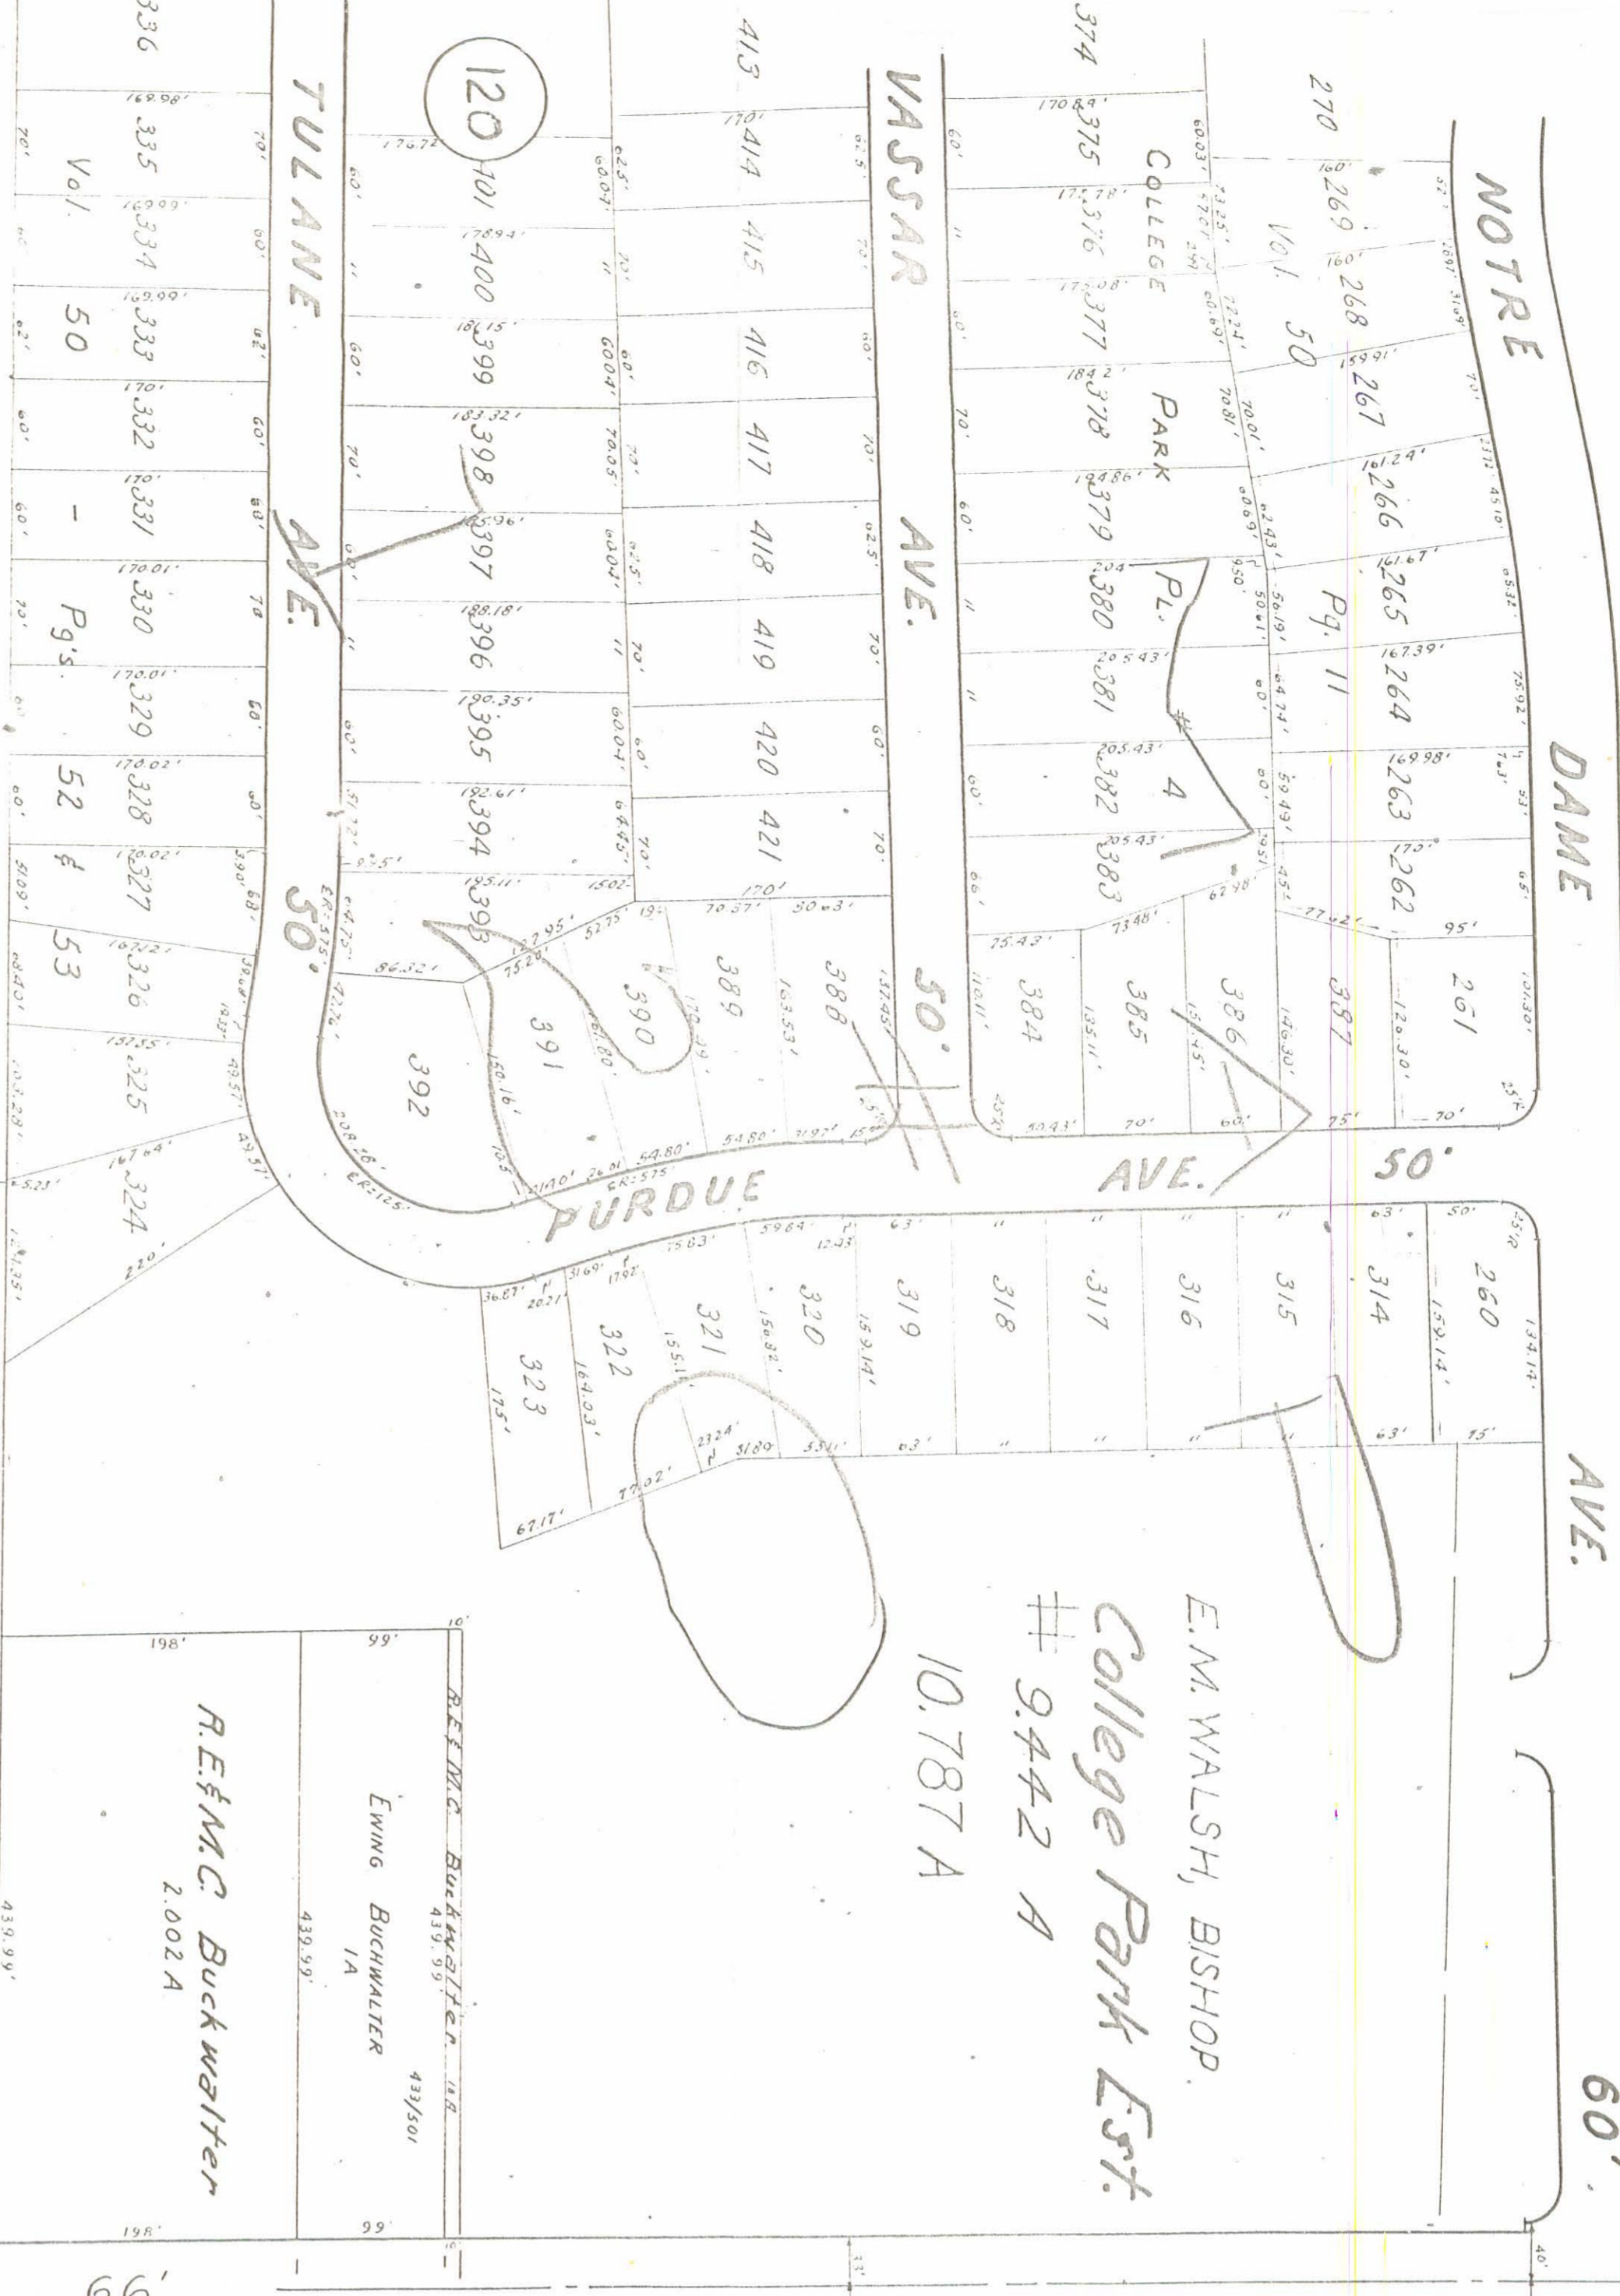

E.M. WALSH, BISHOP.
 College Park Est.
 # 9442 A
 10.787 A

REINA C. Buckwalter
 2.002 A

GORDON MUNK et al
 J.G. & E. MARRANZ
 C. JIM R. Sempie
 # SARAH SCHILDER
 1A

A & E. BELLAY
 5.0069 A

MAP

D.F.A. SCHILDER
 # August Klentz
 # 46A
 # 41A
 35.95A

12

NEW ROAD

CANFIELD NILES RD. 66'

40'

PT. TR. 10

20

117

18

19