


28

G.L. 23  
G.L. 22

*Cont.*  
# J.B. Murphy  
14.75 Ac.

*SEE PLATE # 61*

EASY STREET 60'

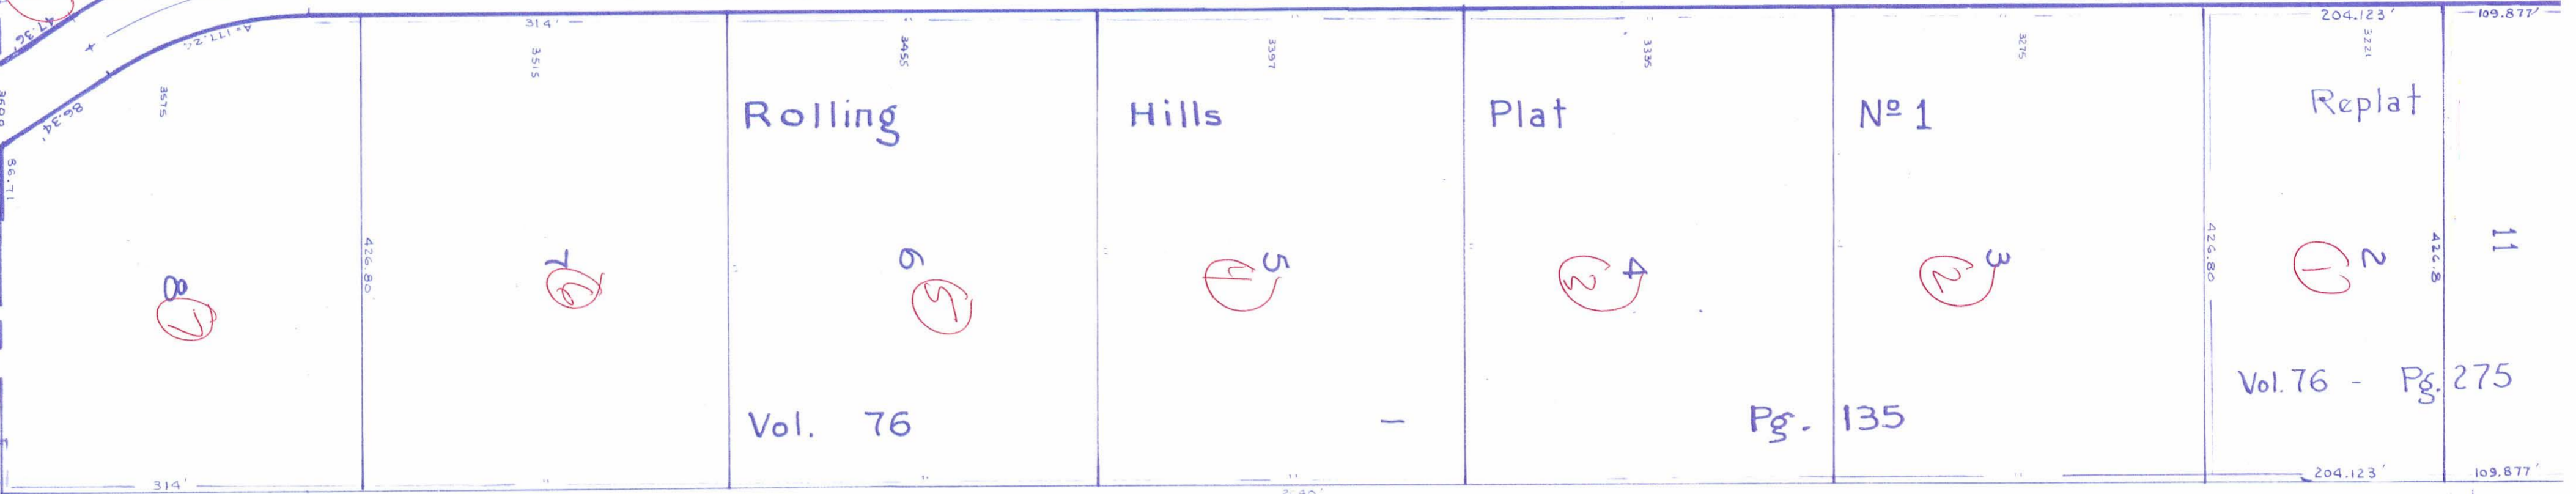

11

Vol. 76 - Pg. 275

Pg. 135

Vol. 76

*Cont.*  
# J.B. Murphy  
12.911 Ac.  
# 11.9116 Ac  
Deed

*SEE PLATE # 61*

Robt. Kohut  
14.627 Ac.

*SEE PLATE # 61*

*SEE PLATE # 61*

64

Jack Reel  
74.734 Ac.

MATCH LINE


G.L. 22  
G.L. 21

Vol. 38 Pg. 81

PLATE No. 135  
AUSTINTOWN TOWNSHIP  
G.L. No. 22

OFFICE OF COUNTY ENGINEER  
MAHONING COUNTY COURT HOUSE  
YOUNGSTOWN, OHIO

635  
6-13-06

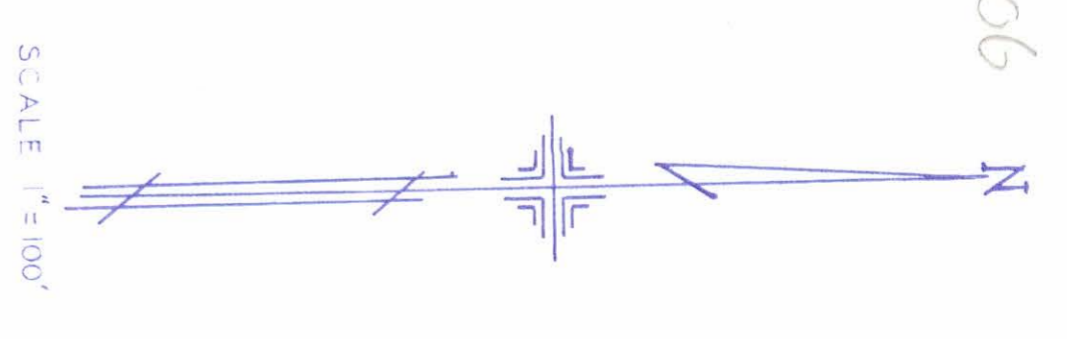

105

Canfield Twp.