




MILTON  
LAKE

CITY OF YOUNGSTOWN

RESERVED BY

20' BACK TO SIDE OF DRAIN SPLIT IS CONSIDERED TRAIL TO ANY PART OF PLOT

W.C. BROWN ALLOTMENT NO. 1  
BLOCK NO. 10

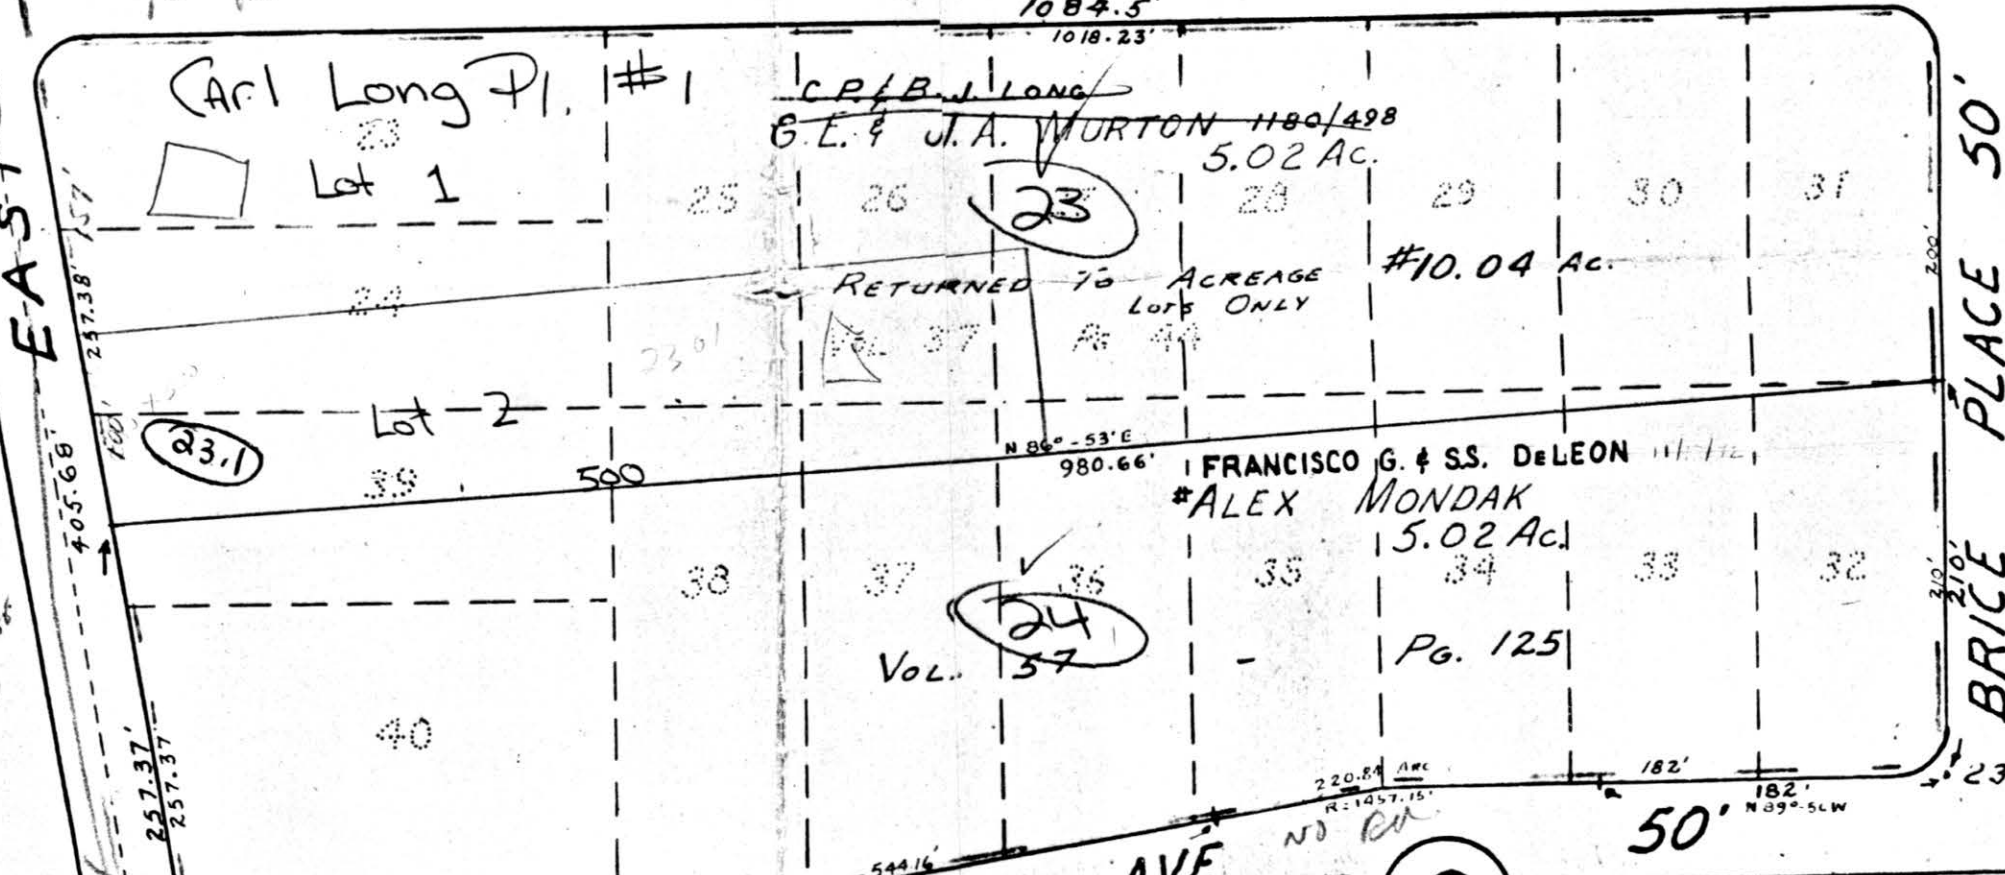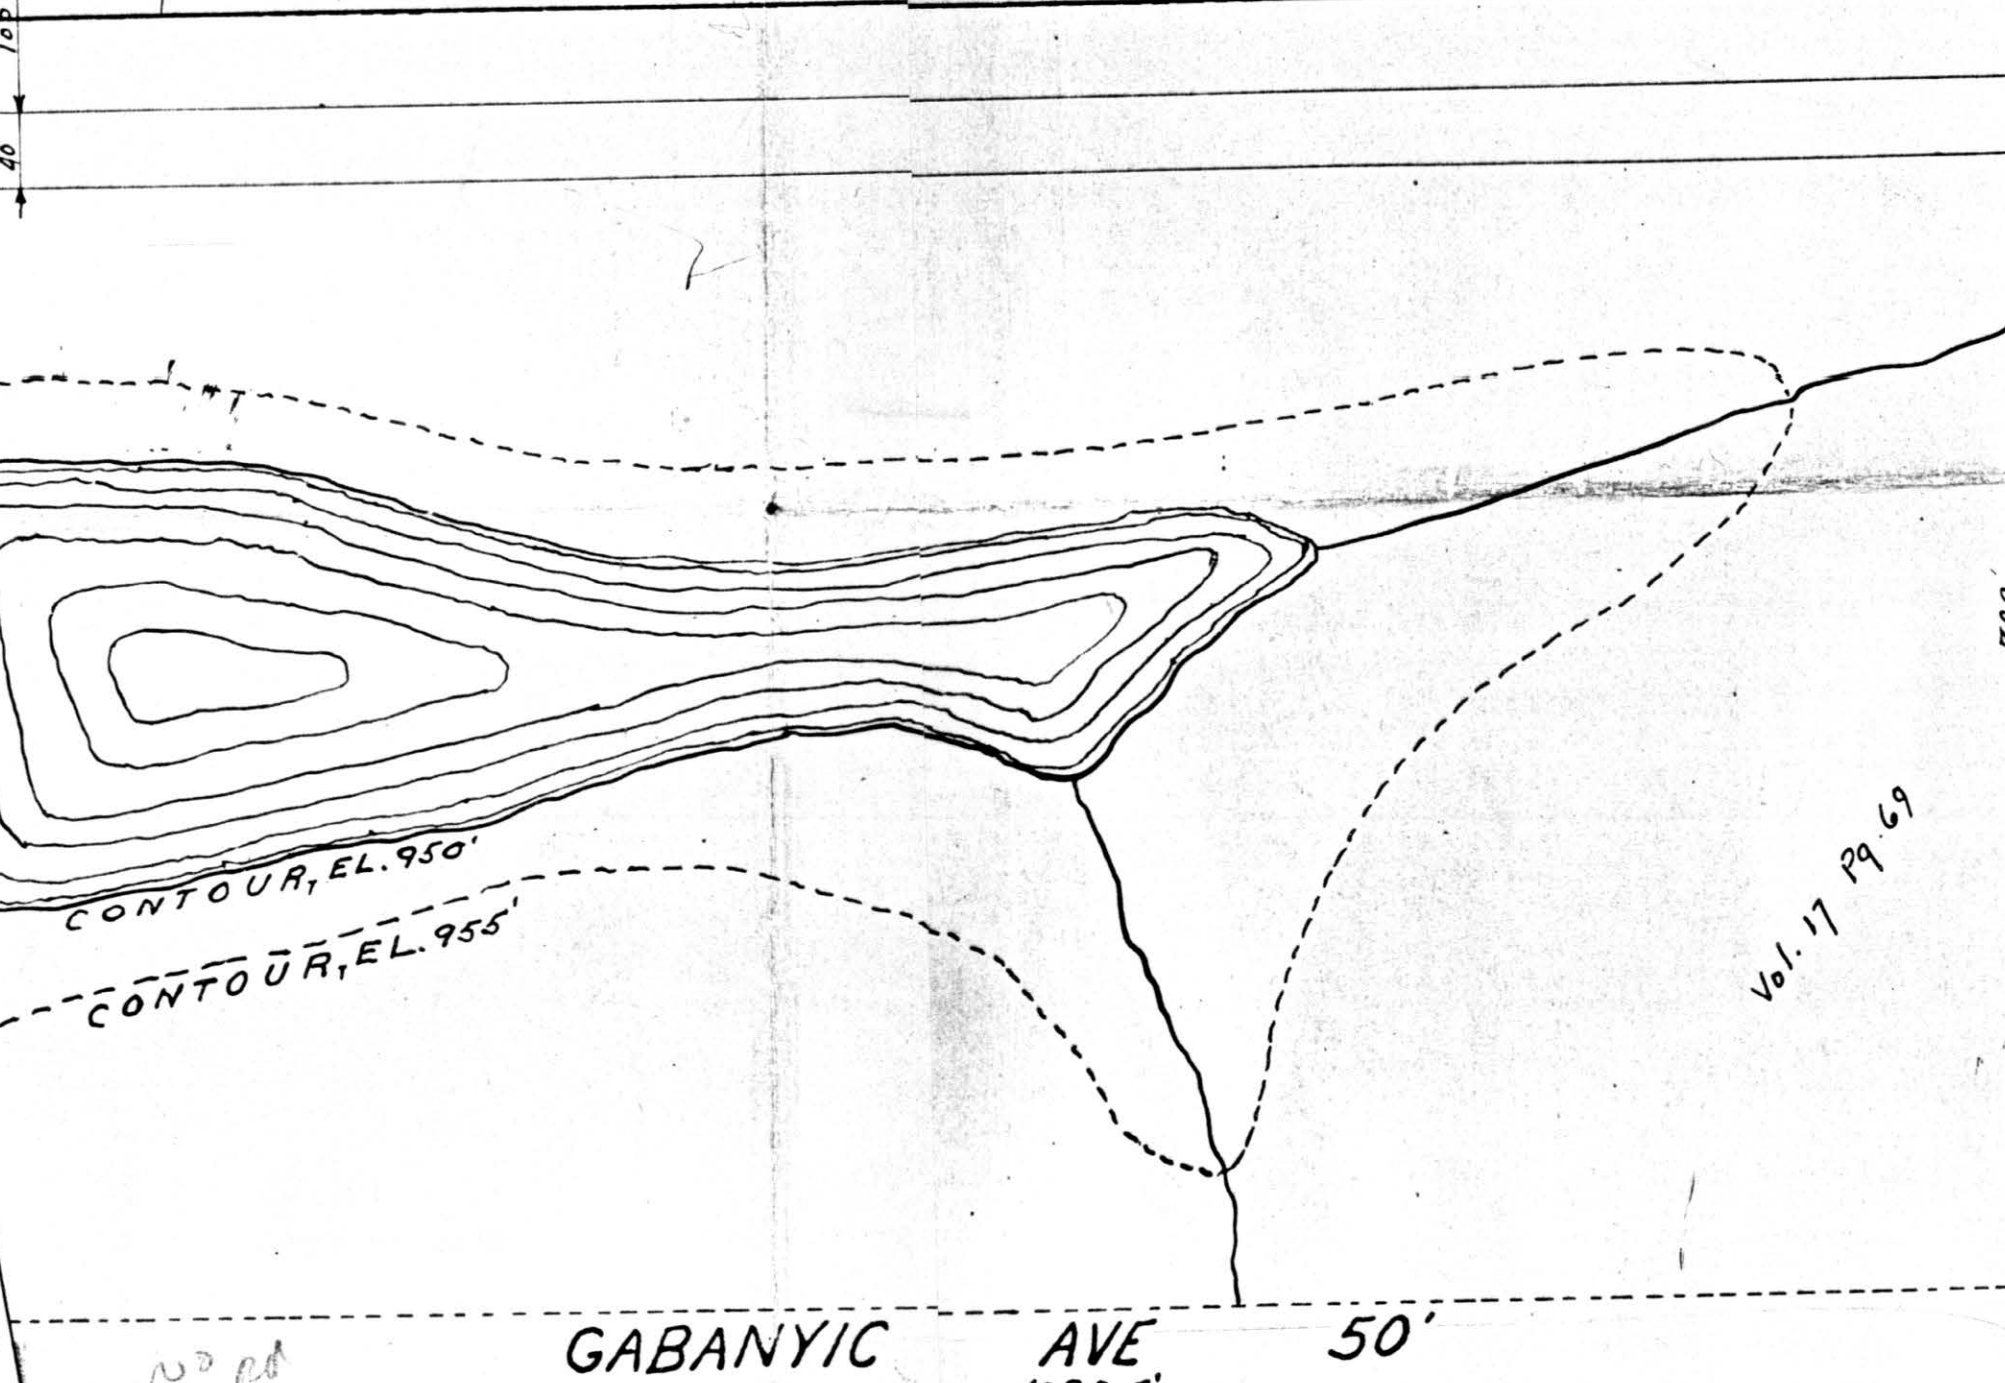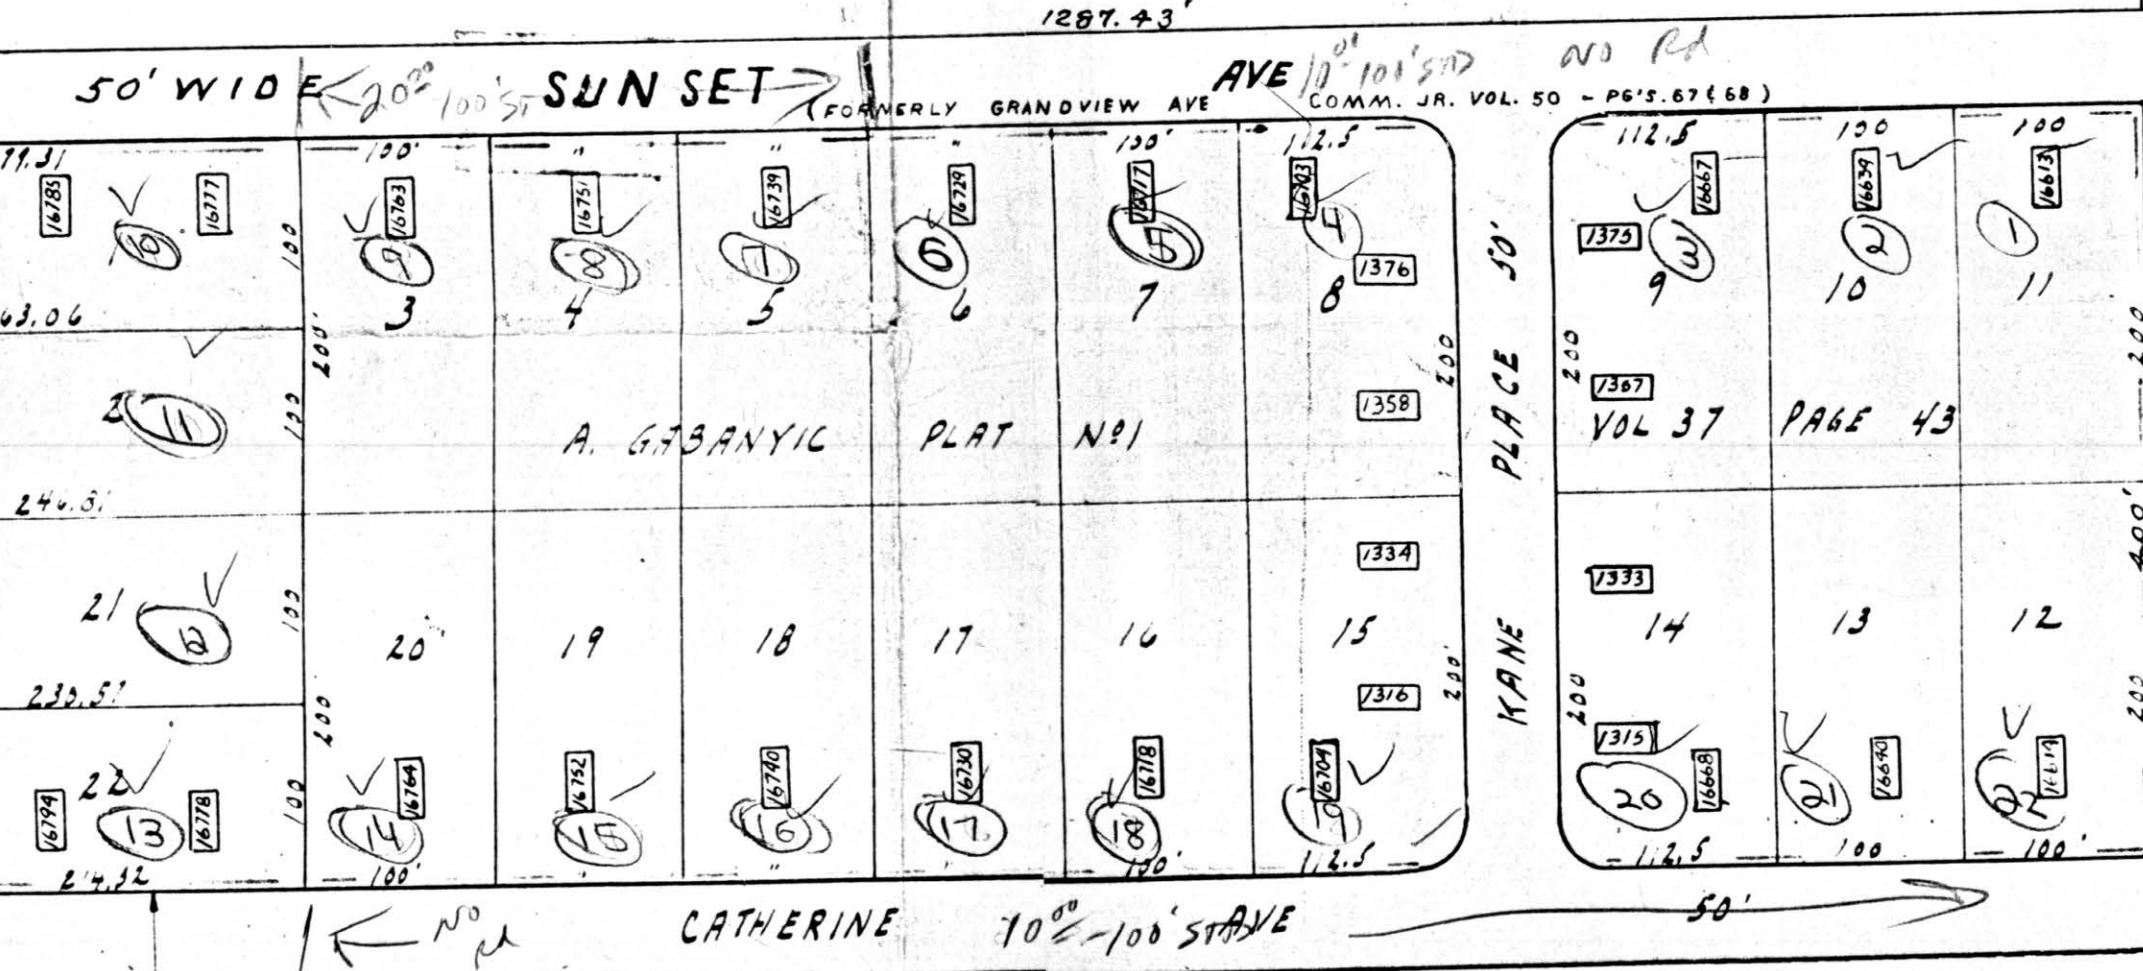

# BLOCK NO. 5  
FEDERAL REALTY CO.  
64.965 A (PART)

Match Mark for Sheet 5  
FILE 7-11-A  
6  
Milton Twp.  
G.L. 12 N.S.  
BLOCK NO. 11  
6-30-06

M.M. SMITH  
# Dr. W.R. SMITH et al  
= BLOCK NO. 8  
CITY OF YOUNGSTOWN  
45.836 A (PART)

# DR. W.R. SMITH ET AL  
# BLOCK NO. 7  
CITY OF YOUNGSTOWN  
46.703 A (PART)

SCALE - 1" = 100'

G.L. 12 N.S.  
G.L. 19 N.S.

Match Mark for Sheet 5

Handwritten signatures and initials, including a large 'H' and 'M'.

7

5

3

