

Match Mark for Sheet 5
FILE 7-11-A

Milton Twp
650-06


G.L. 12 N.S.

BLOCK NO. 11

W.C. BROWN ALLOTMENT NO. 1

BLOCK NO. 10

7

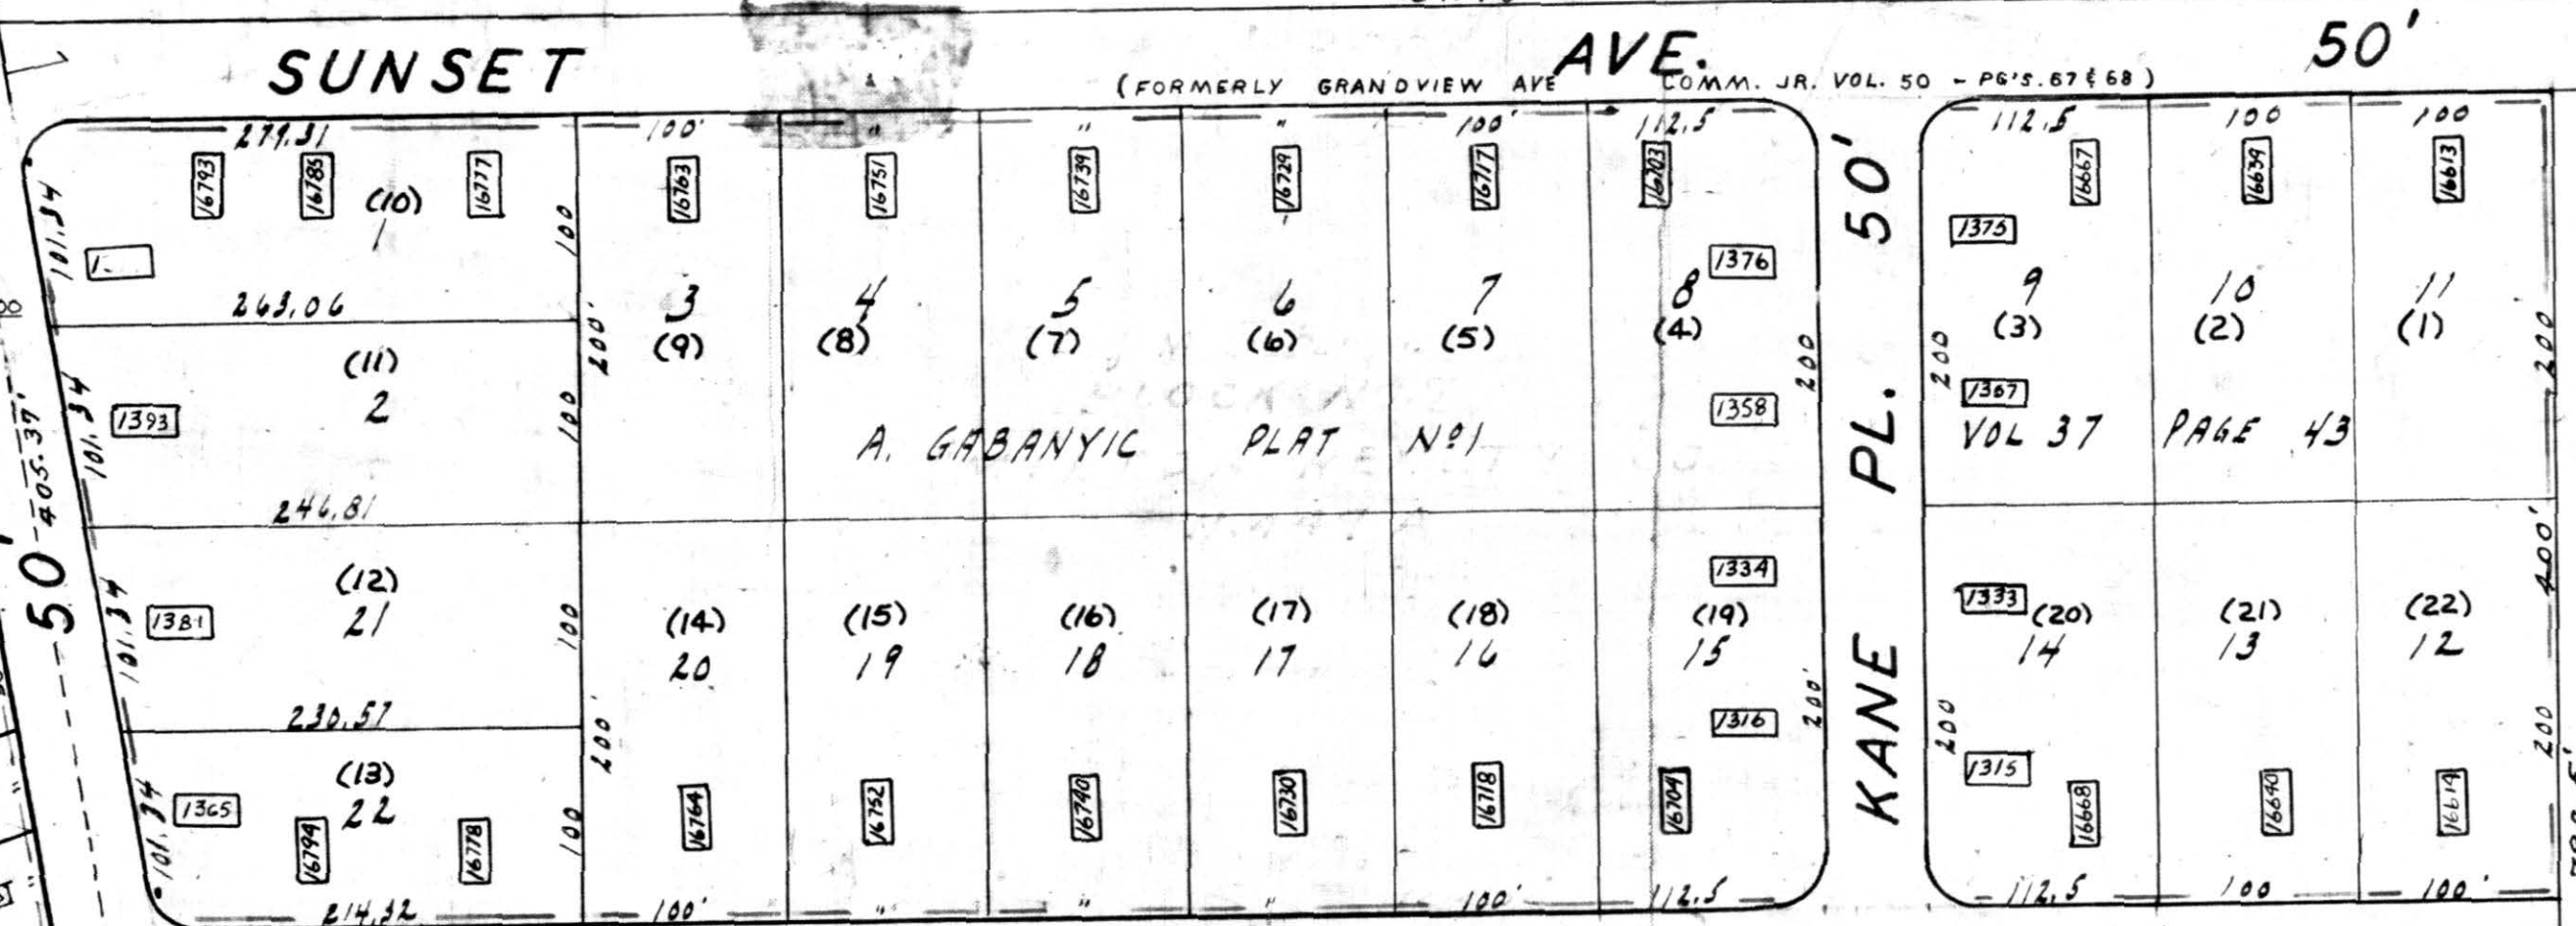

SUNSET AVE.

(FORMERLY GRANDVIEW AVE. COMM. JR. VOL. 50 - PG. 67 & 68)

50'

2507.5'

Plat No. 1
Cottage
Milton
Lake

135
134
133
132
131
130
129
128
127

123A
126
125
124

CATHERINE AVE.

50'

C.O. 58951

M.M. SMITH
Dr. W.R. SMITH et al
BLOCK NO. 8
CITY OF YOUNGSTOWN
45.836 A (PART)

SCALE 1" = 100'

5

DR. W.R. SMITH ET AL
BLOCK NO. 7
CITY OF YOUNGSTOWN
46.703 A (PART)

GABANYIC AVE.

50'

CARL LONG PL. #1

(23)

1

VOL. 65 PG. 164

FRANCISCO G. & S.S. DeLEON
ALEX MONDAK
5.02 AC.
H. & R. JOHNSON
PG. 125

BRICE PLACE

50'

Plat No. 1
Cottage
Milton
Lake

122
121
120
119
118
117
116
115
114

Vol. 69 4 105
Pg. 164
Vol. 79

GREENBRIAR AVE.

50'

BLOCK NO. 5
FEDERAL REALTY CO.
64.965 A (PART)

A. & M. GABANIC

G.L. 12 N.S.

G.L. 19 N.S.

Match Mark for Sheet 5

3

MILTON

LAKE

16800

16700

16600

1400

1300

1200

1100

1400

1300

1200

1100