

615
7-3-06

CHARLOTTE FREEMAN

#Alma E. Feister et al.

#Alma E. Feister et al.
G.A. EWING

#Alma E. Feister et al.
BLOCK NO. 18
G.A. EWING
10 A (PART)

R.D. & H. ALLMAN

#Alma E. Feister et al.
BLOCK NO. 17
G.A. EWING
3.142 A.
#L.H. JOHNSON
A.K. JOHNSON, ETAL

RESERVOIR

ROAD ROAD closed 50'

REVISED - MAY, 1951
SCALE - 1" = 100'

RESERVED BY

BLOCK NO. 16
CITY OF YOUNGSTOWN
19.578 A.

CITY OF YOUNGSTOWN

BLOCK NO. 15
CITY OF YOUNGSTOWN
34.184 A.


BLOCK NO. 14

PHILLIP A. MINOR

ROAD
PRICETOWN

CLARA TURNER

EDW. RUSSELL

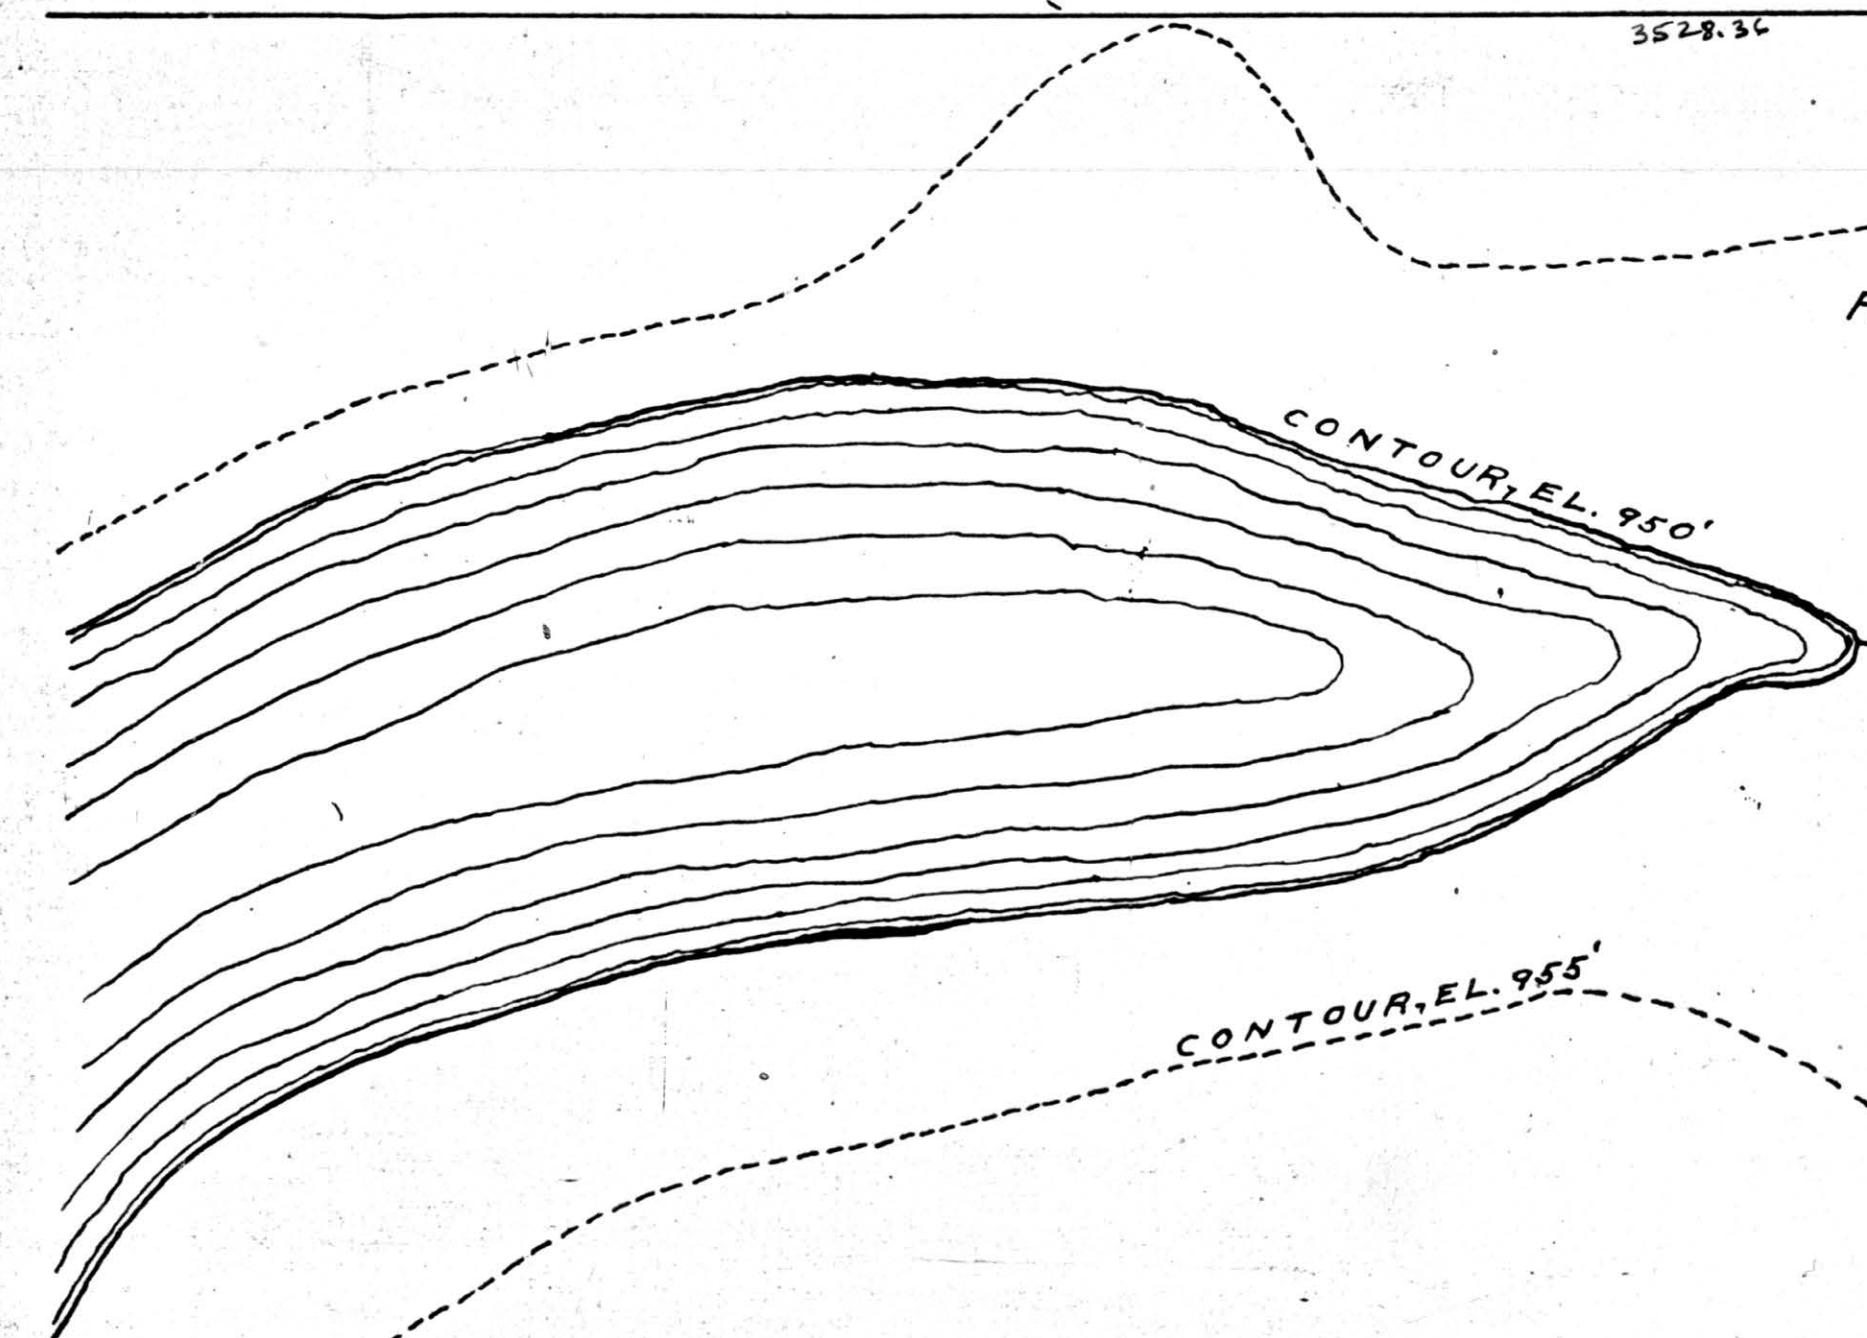

11

13

9

2400
2300
2200
2100

60'
60'
60'
60'

