


36
EDGEWATER ALLOTMENT
PLAT NO. 1

SCALE - 1" = 100'

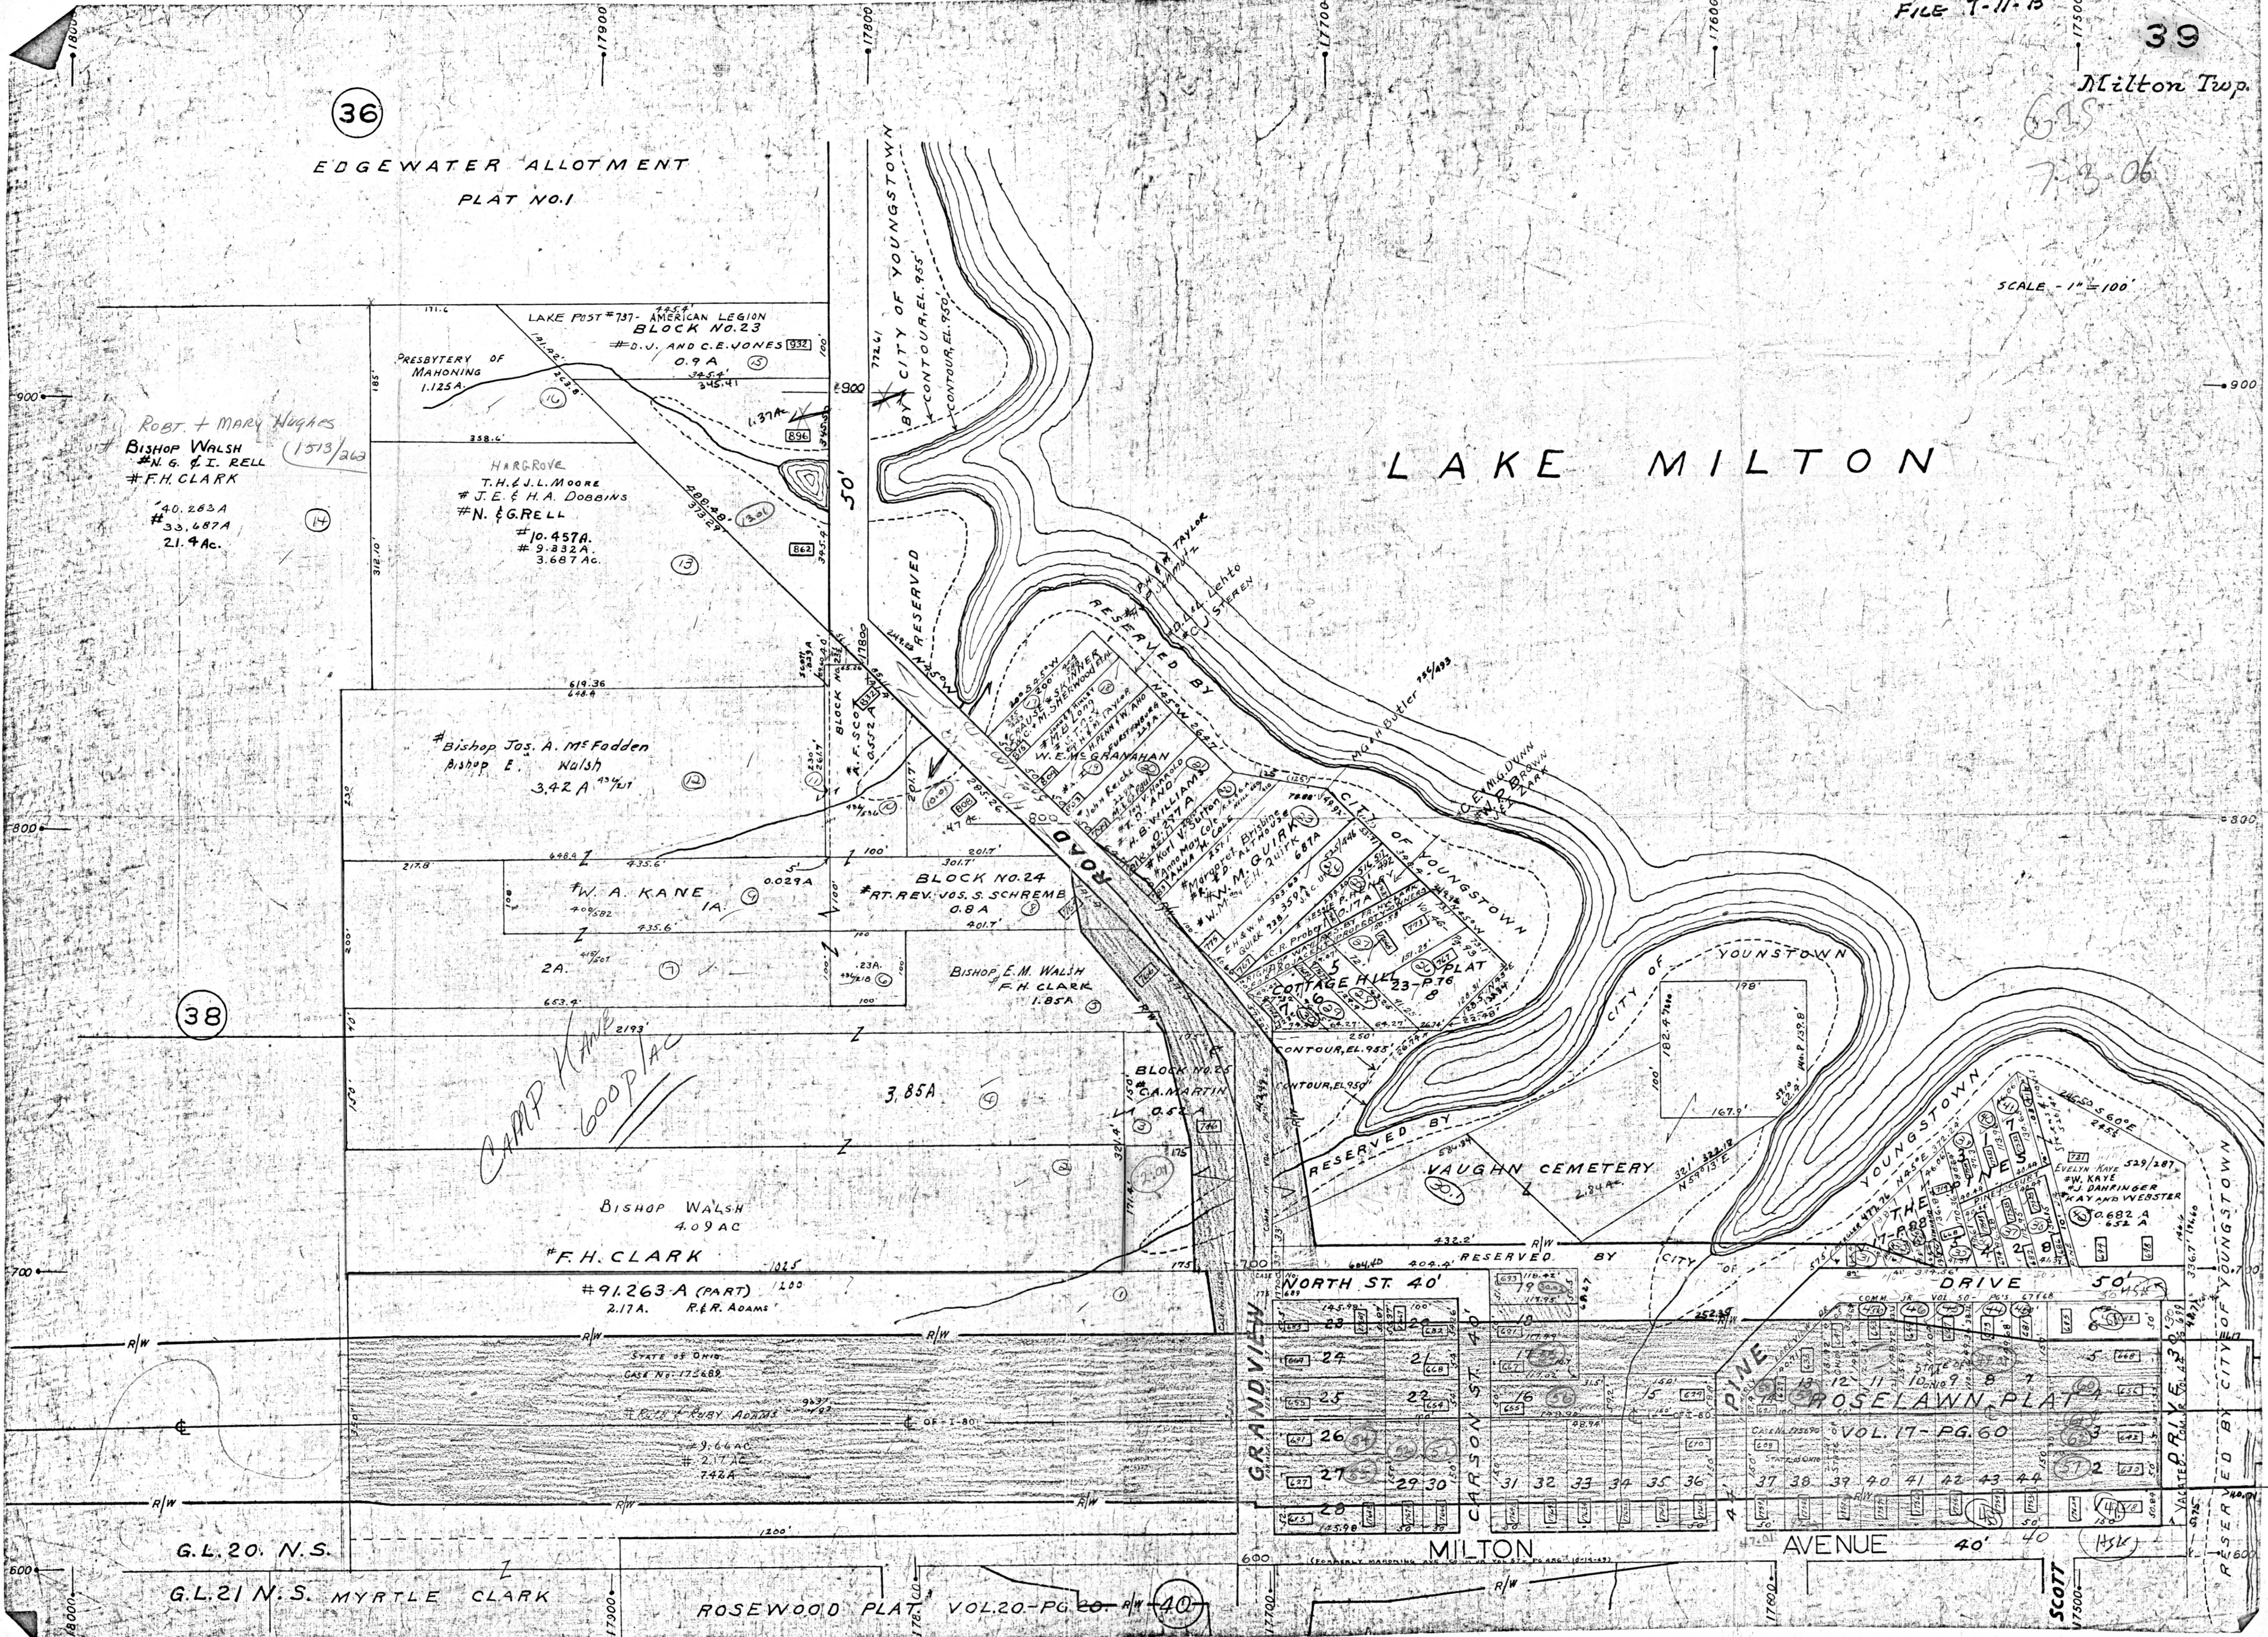

ROBT + MARY Hughes
BISHOP WALSH
#N.G. & I. RELL (1513/263)
#F.H. CLARK
#40.263A
#33.687A
21.4 Ac.

HARGROVE
T.H. & J.L. MOORE
#J.E. & H.A. DOBENS
#N. & G. RELL
#10.457A
#9.332A
3.687 Ac.

#Bishop Jos. A. McFadden
Bishop E. Walsh
3.42 A 1/2

#W.A. KANE
#RT. REV. JOS. S. SCHREMB
0.8 A

BISHOP E.M. WALSH
F.H. CLARK
1.85 A

CAMP HAMP
LOOP

BISHOP WALSH
4.09 AC
#F.H. CLARK

#91.263-A (PART)
2.17A. R.F.R. ADAMS

STATE OF OHIO
CASE NO. 175682
#RUBY ADAMS
#9.66 AC
#2.17 AC
#4.22 A

G.L. 20 N.S.

G.L. 21 N.S. MYRTLE CLARK

ROSEWOOD PLAT VOL. 20-PG. 20

23	24	25	26	27	28
29	30	31	32	33	34
35	36	37	38	39	40
41	42	43	44	45	46

ROSELAWN PLAT

VOL. 17-PG. 60

AVENUE 40' 40'

SCOTT
17500'