


LAKE MILTON

FILE 7-11-B
46
Milton Twp.
GIS
7.3.06

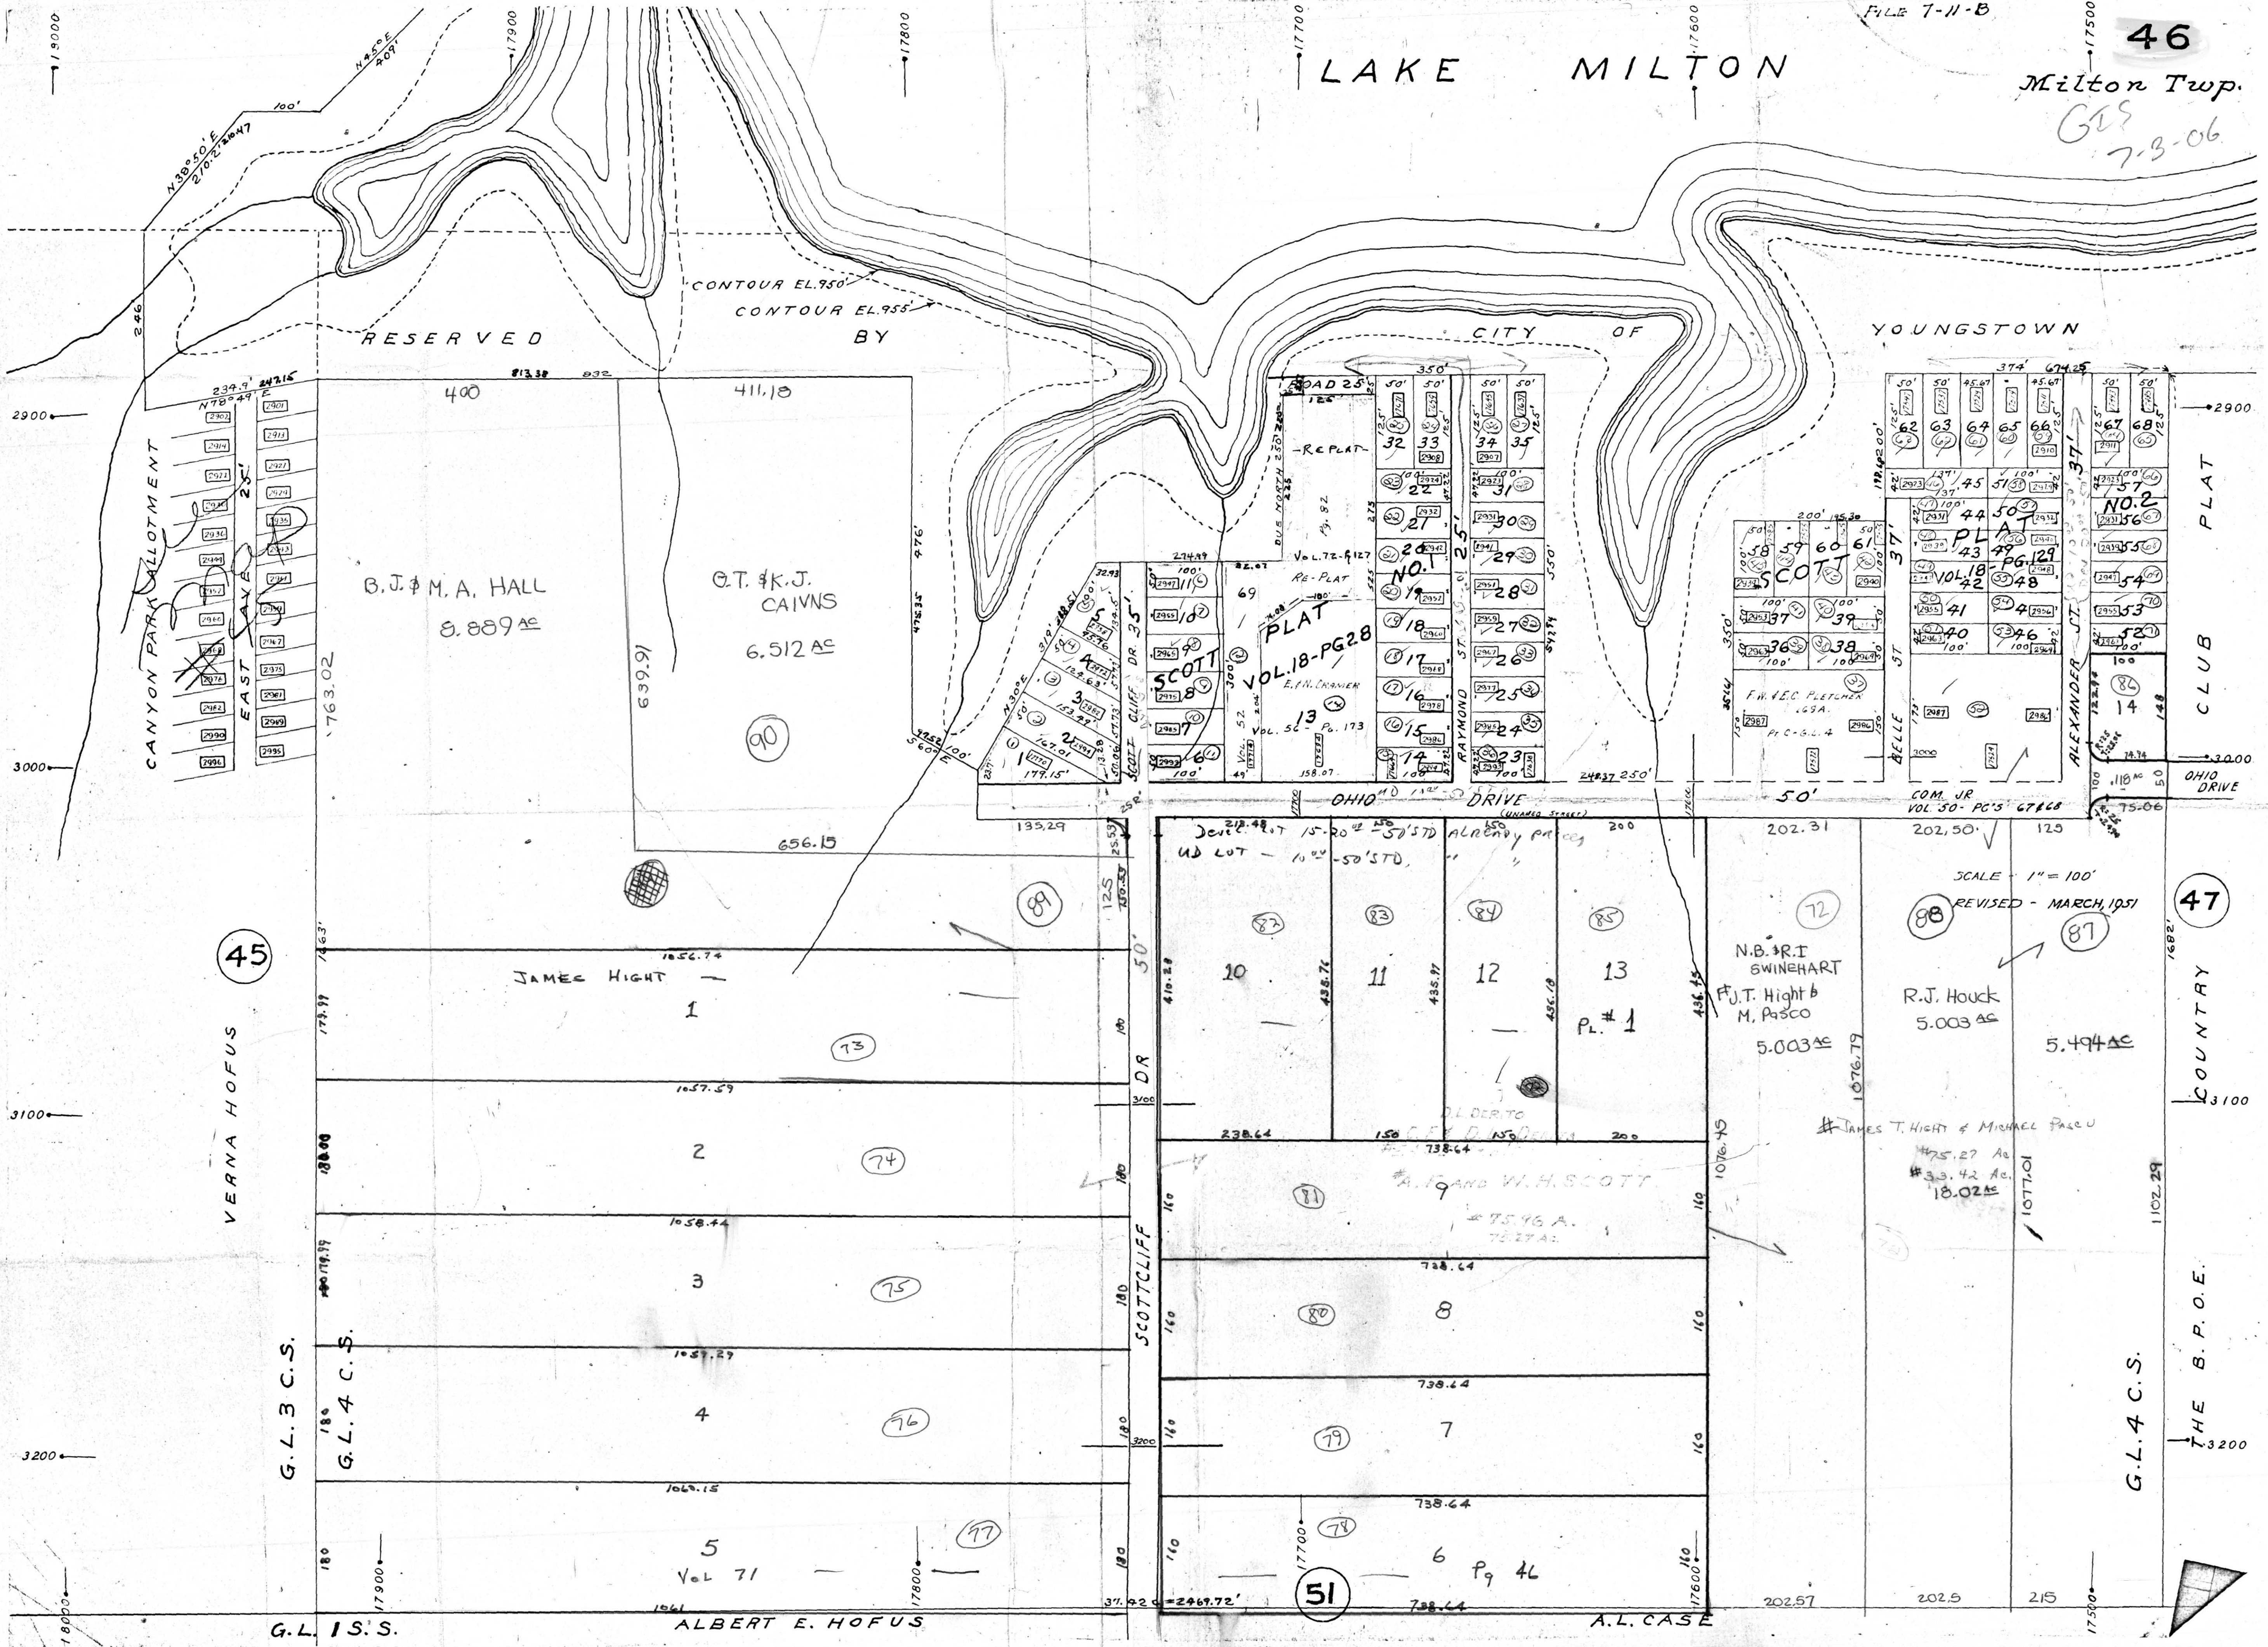

RESERVED

CONTOUR EL. 950
CONTOUR EL. 955
BY

CITY OF

YOUNGSTOWN

CANYON PARK ALLOTMENT

EAST AVE 25'

B. J. & M. A. HALL
8.889 AC

O. T. & K. J. CAIVNS
6.512 AC

PLAT
VOL. 18 - PG. 28

PLAT
VOL. 18 - PG. 129

CLUB PLAT

45

VERNA HOFUS

G. L. 3 C. S.

G. L. 4 C. S.

G. L. 1 S. S.

JAMES HIGHT

1

2

3

4

5

ALBERT E. HOFUS

SCOTTCLIFF DR

OHIO DRIVE

10

11

12

13

73

73

74

75

76

77

51

Pg 46

A. L. CASE

N. B. & R. I. SWINEHART
F. J. T. HIGHT & M. PASCO
5.003 AC

R. J. HOUCK
5.003 AC

5.494 AC

JAMES T. HIGHT & MICHAEL PASCO

18.02 AC

47

COUNTRY

THE B. P. O. E.

G. L. 4 C. S.

