


OFFICE OF COUNTY ENGINEER  
MAHONING COUNTY COURT HOUSE  
YOUNGSTOWN, OHIO

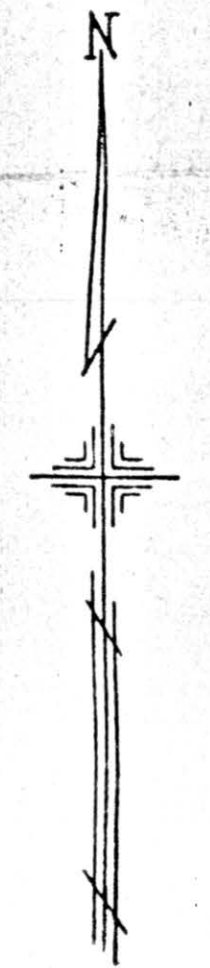

SCALE  
1" = 100'  
REVISED - MARCH, 1951

LEGEND

- (44) PLATE NUMBER
- 4700 HOUSE NUMBERING GRID
- 1770 HOUSE NUMBER

93

95


103

Match Line →

Match Line →

ROAD  
DUCK-CREEK

MILTON TWP  
JACKSON TWP

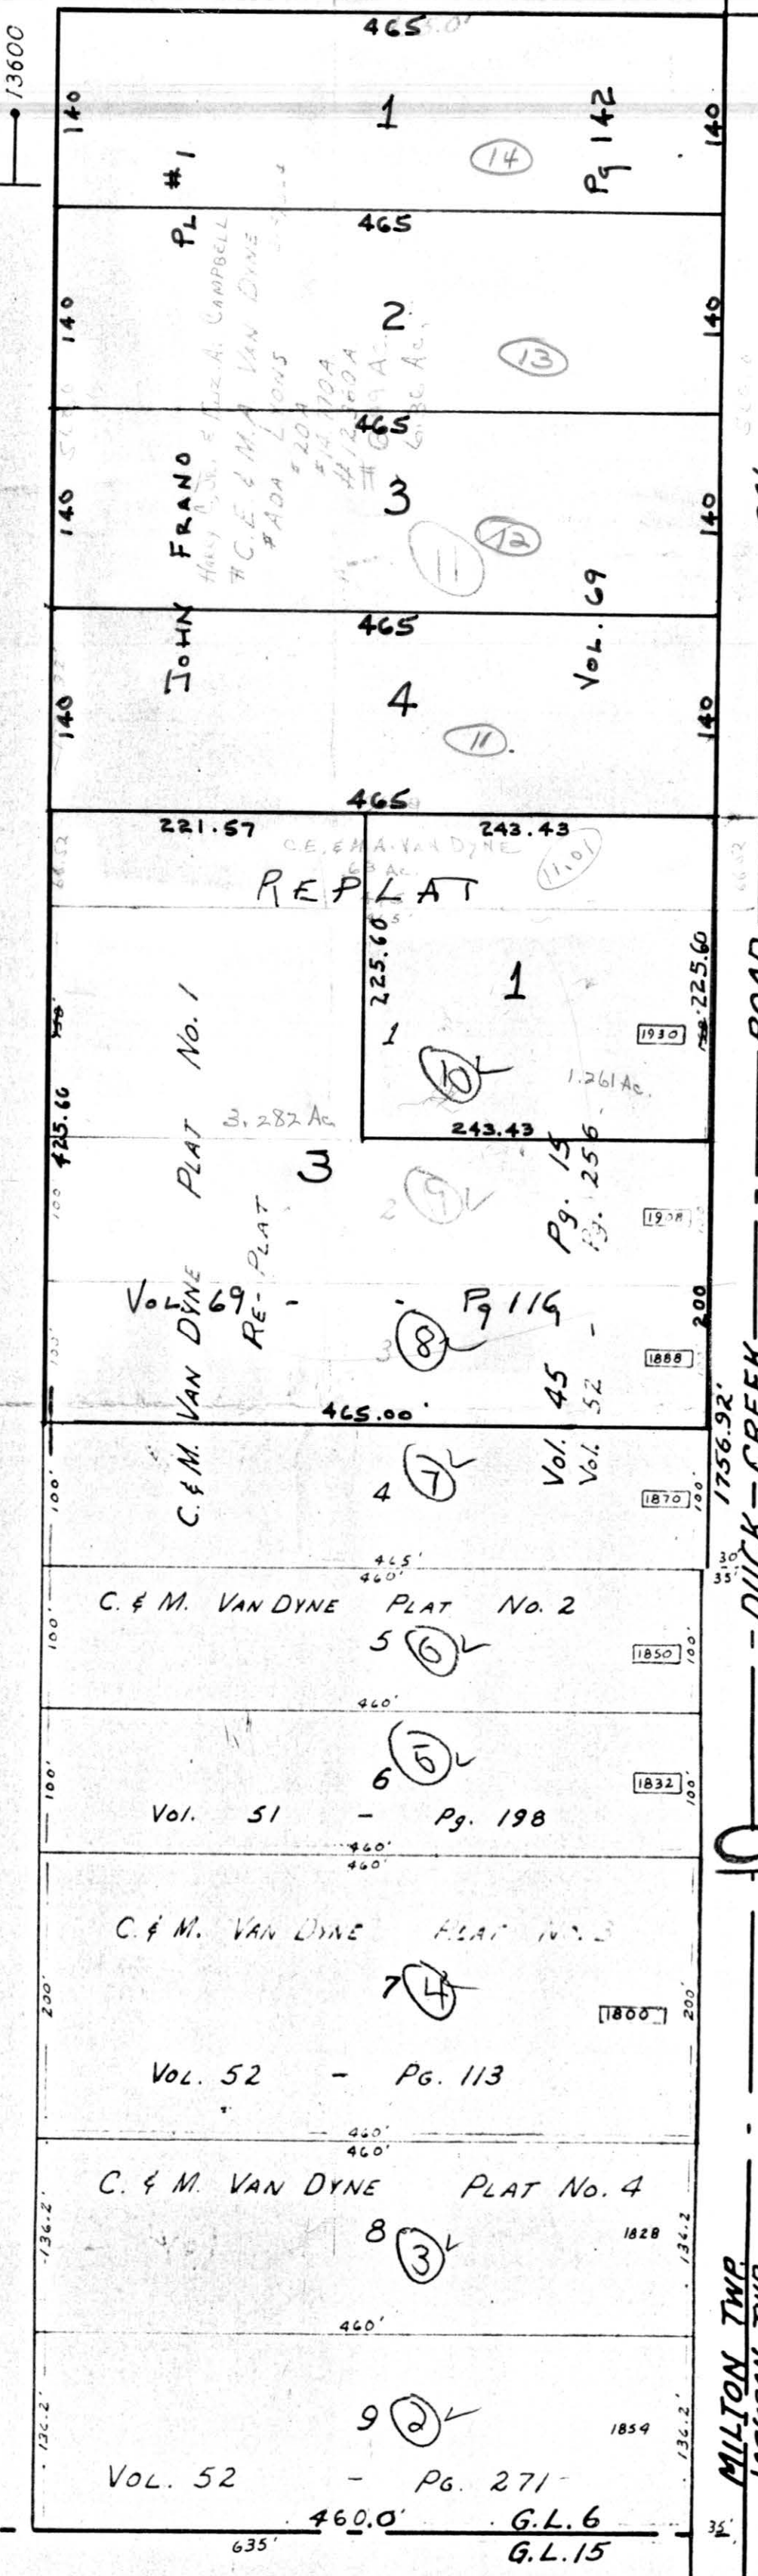

578/572  
A.G. & M. Stevens  
20 A. (PA)  
map

532/46  
L. & N. ITALIANO  
# M. BYRINSKY  
40 A. (PA)

586/548  
G.E. & S. Hyera  
82.753 A. (PA)

See map #103

520/550  
M. & H. Walaschak  
75.18 A. (PA)  
17 C

559/220  
# O.E. & R.C. Harkleroad  
# 37.14 A. (PA)  
J.T. & D.C. CLAY  
33.14 Ac. Cpt.

# 103

14000

13900

13800

13700

13600

13500

1900

2000

1900

1800

1800

1700

14000

13900

13800

13700

13600

13500