



65-06
75-06

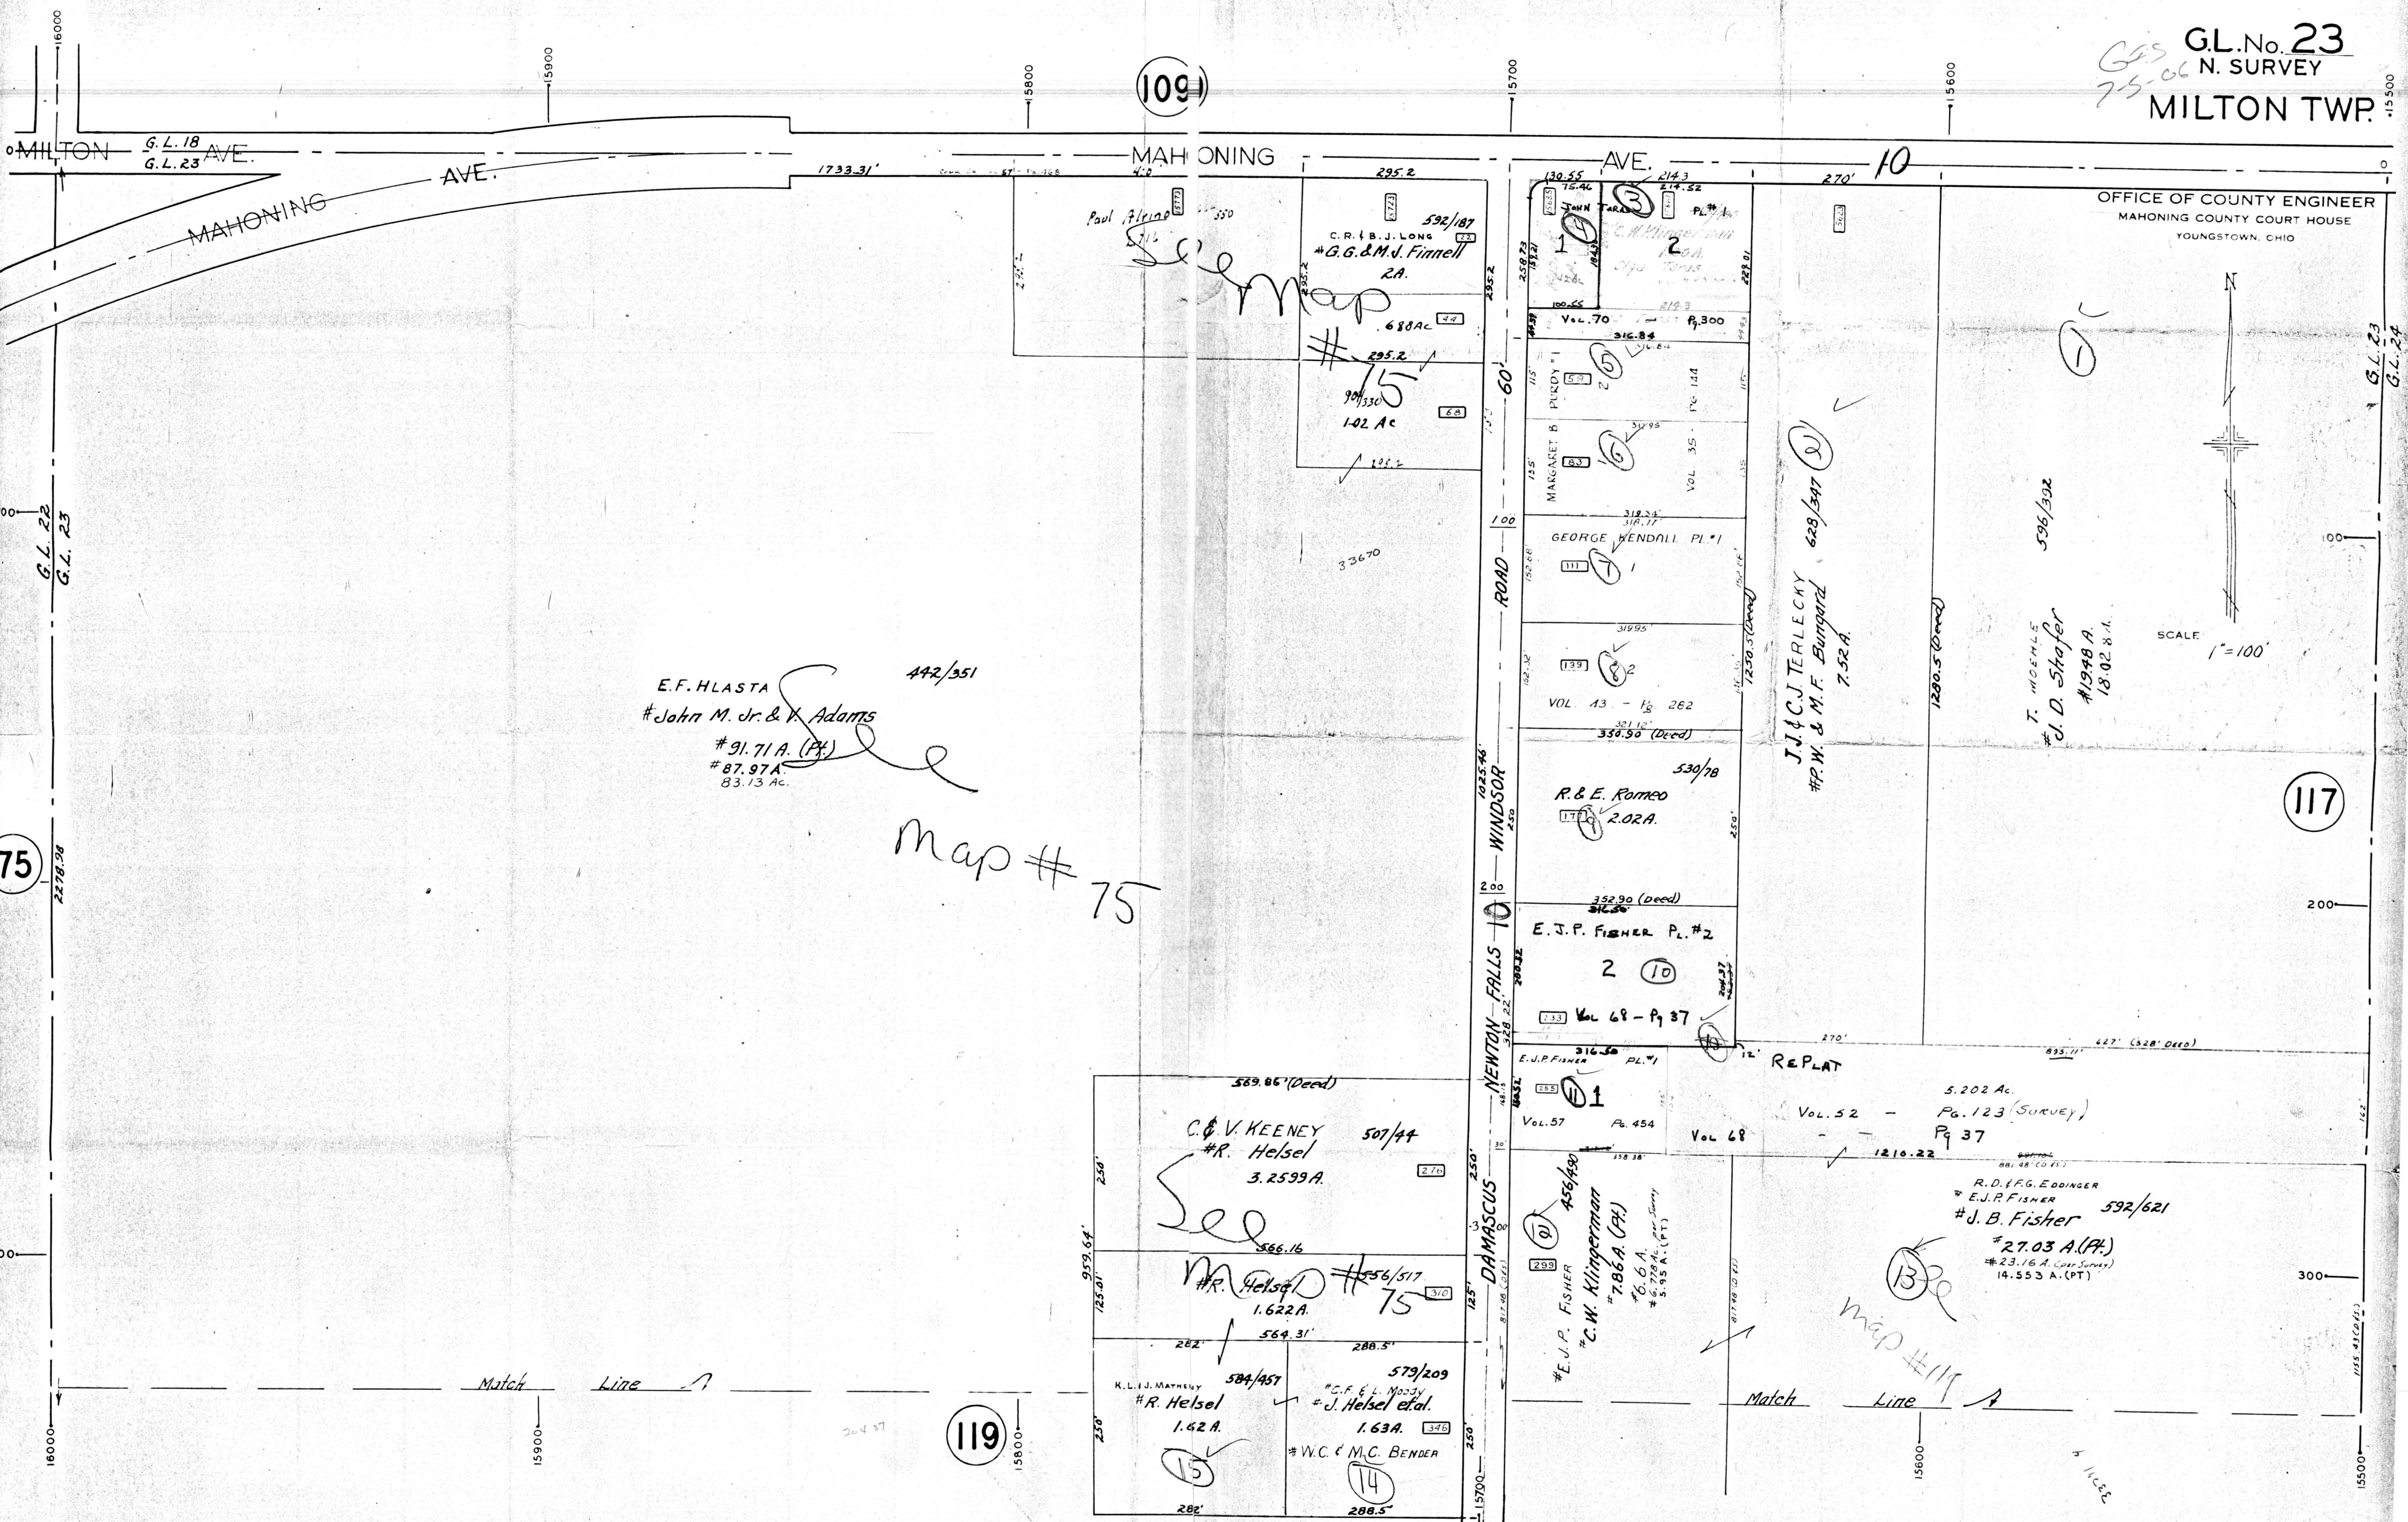

OFFICE OF COUNTY ENGINEER
MAHONING COUNTY COURT HOUSE
YOUNGSTOWN, OHIO

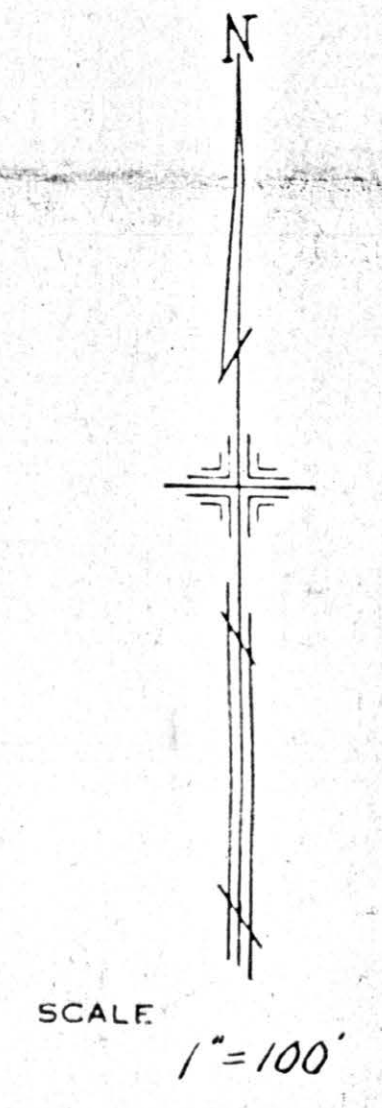

E.F. HLASTA 442/351
John M. Jr. & V. Adams
91.71 A. (P)
87.97 A
83.13 Ac.

Map # 75

J.J. & C.J. TERLECKY
P.W. & M.F. BURGARD
628/1347
752 A.

T. MOEHLE
D.D. Stofer
1948 A
18.02 A.

589.86' (Deed)
C.V. KEENEY 507/44
R. Helsel
3.2599 A.
See
R. Helsel # 75
56/517
1.622 A.
564.31'
K.L.I.J. MATHREY 584/457
R. Helsel
1.62 A.
579/209
C.F. & L. MOODY
J. Helsel et al.
1.63 A.
W.C. & M.C. BENDER

REPLAT
5.202 Ac.
Pg. 123 (Survey)
Pg 37
R.D. F.G. EDDINGER
E.J.R FISHER
J.B. Fisher 592/621
27.03 A. (P)
23.16 A. Cont. Survey
14.553 A. (PT)

Map # 117

119

117

109

10

75

MILTON G.L. 18
G.L. 23
AVE.

MAHONING
AVE.

MAHONING
AVE.

MAHONING
AVE.

ROAD
WINDSOR

NEWTON-FALLS

DAMASCUS

Match Line

Match Line

204 57

327 11

15500

16000
15900
15800
15700

2278.94

300

Match Line

15800

15700

15600

15500

G.L. 23
G.L. 24

200

300

15700