


625  
7-3-06


OFFICE OF COUNTY ENGINEER  
MAHONING COUNTY COURT HOUSE  
YOUNGSTOWN, OHIO

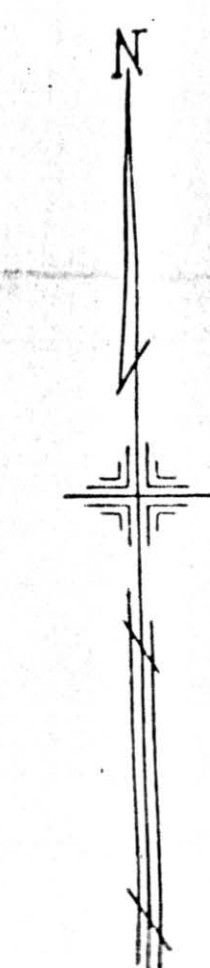

SCALE  
1" = 100'

LEGEND

- (44) PLATE NUMBER
- 4700 HOUSE NUMBERING GRID
- [777C] HOUSE NUMBER

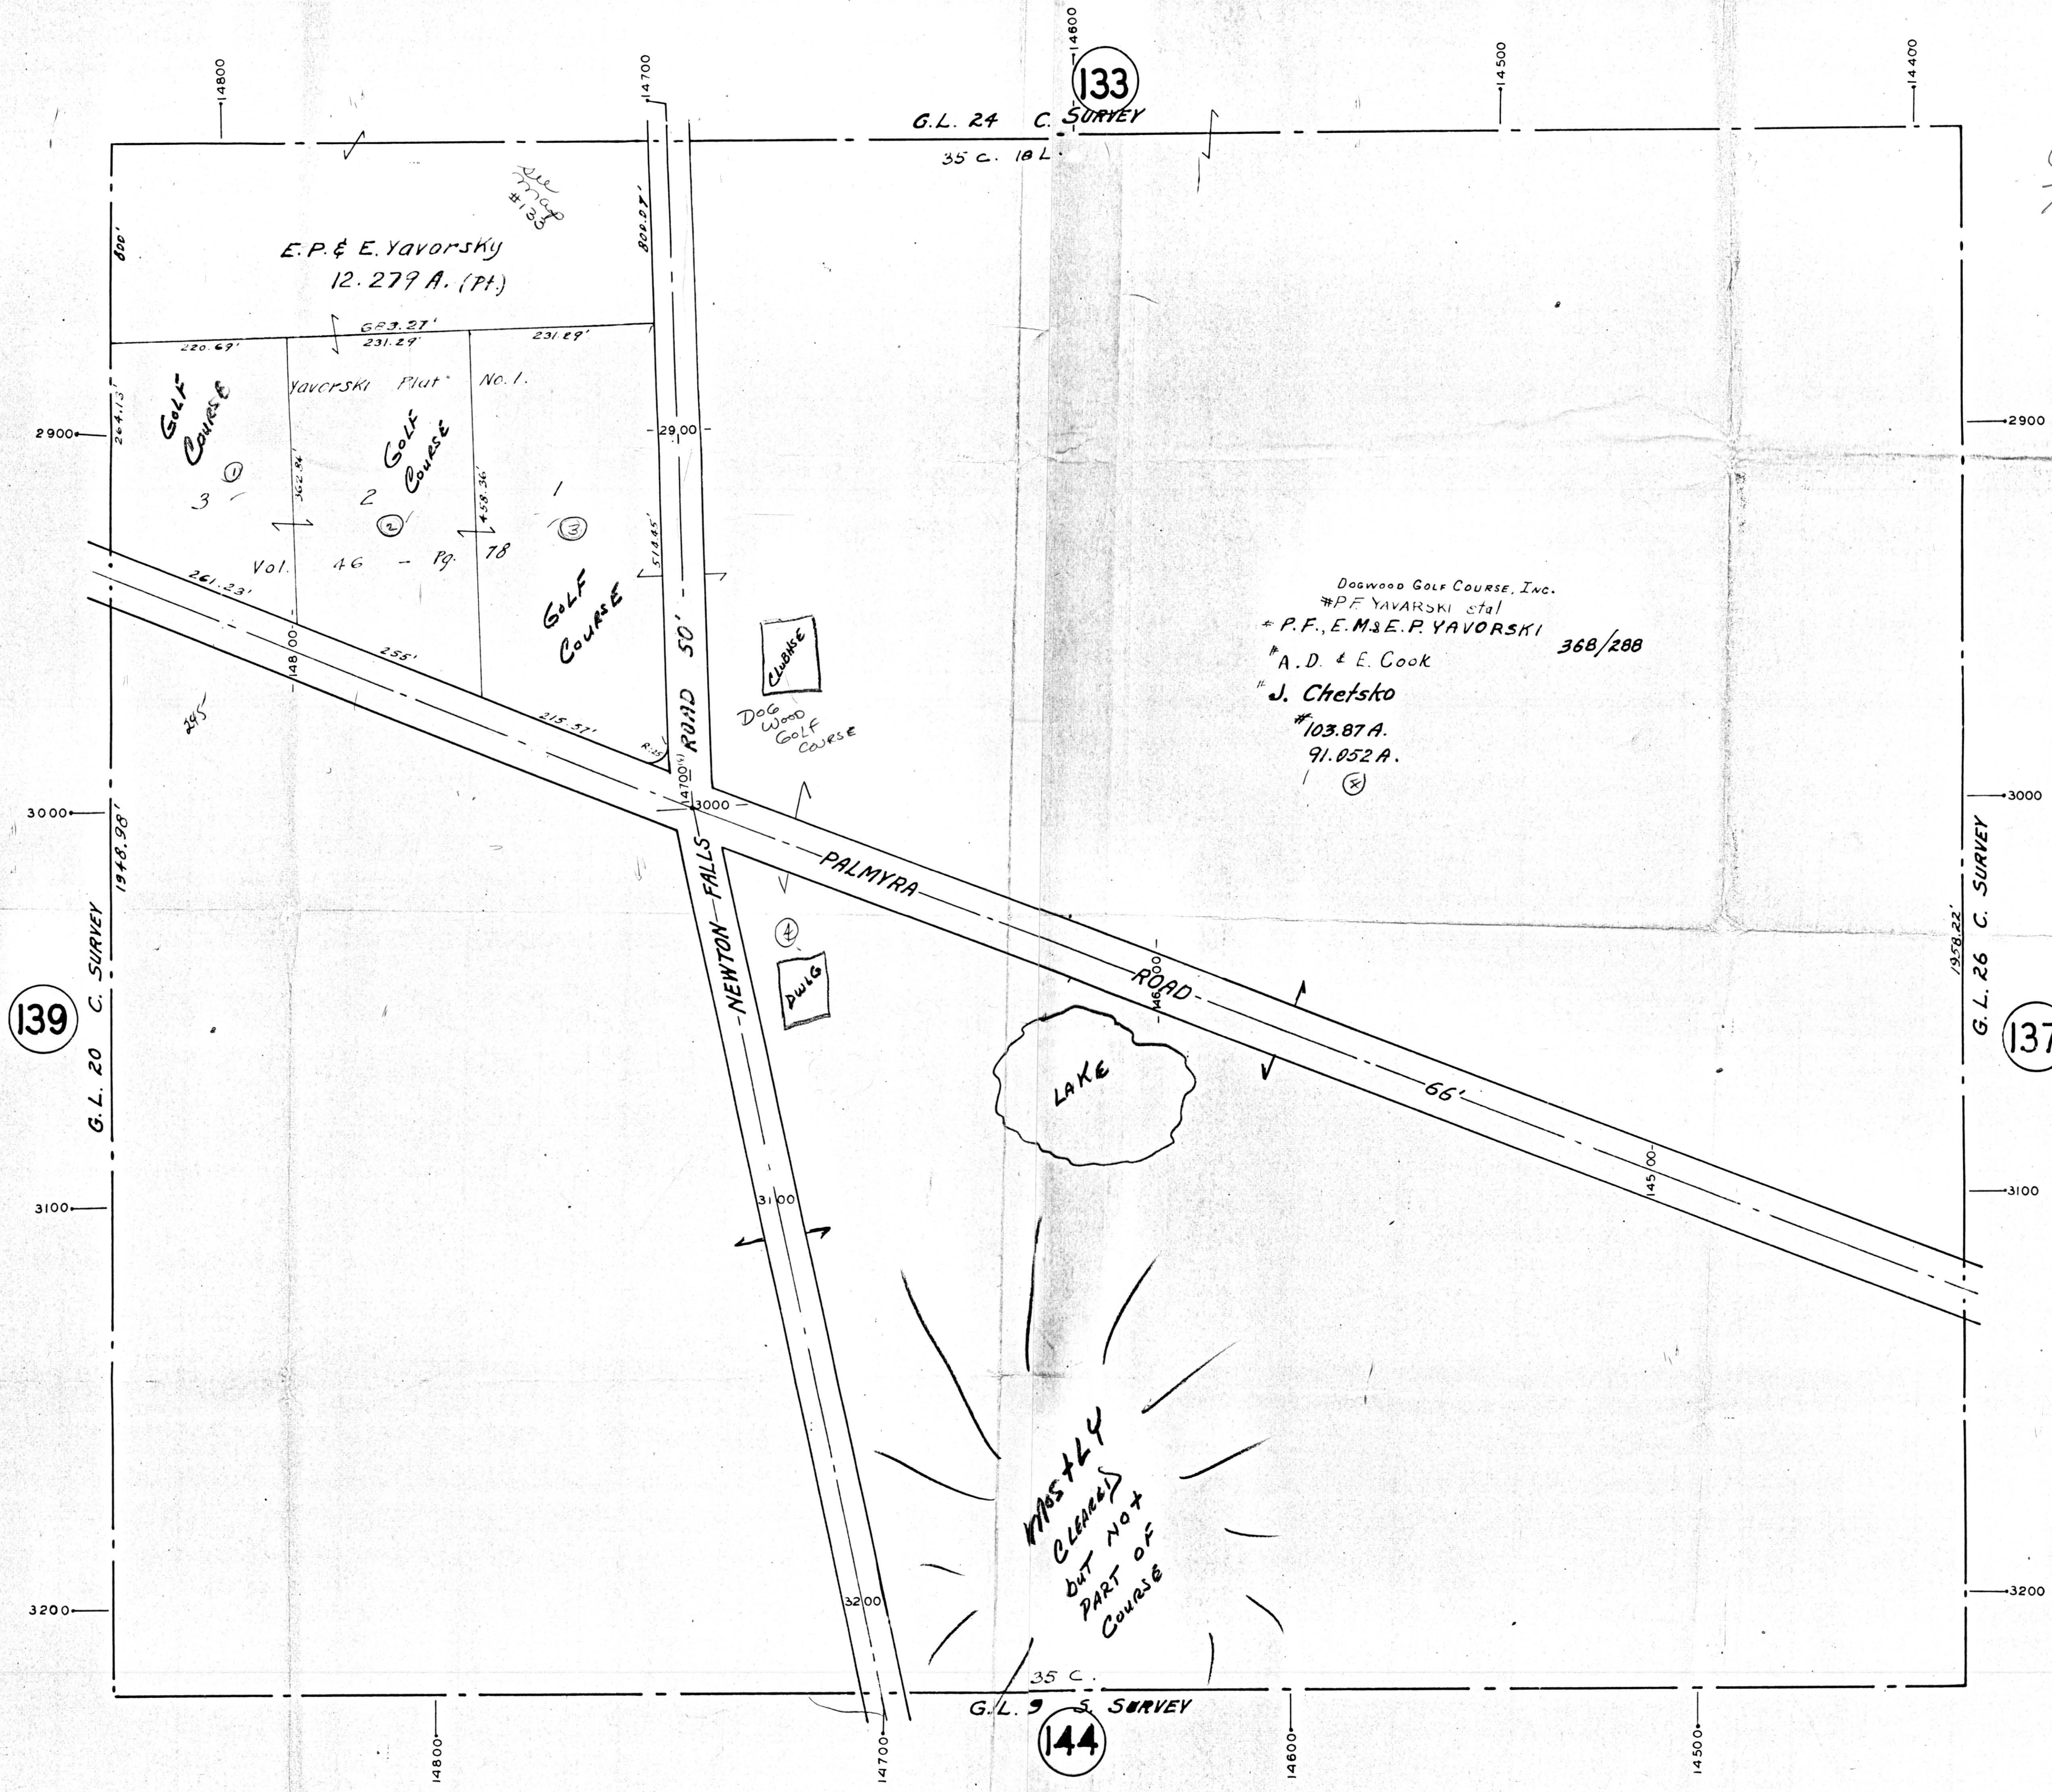

G.L. 24 C. SURVEY

35 c. 10 L.

E.P. & E. Yavorsky  
12.279 A. (Pt.)

Yavorski Plat No. 1.

GOLF COURSE

GOLF COURSE

GOLF COURSE

DOGWOOD GOLF COURSE, INC.  
#PF YAVORSKI stat  
#P.F., E.M. & E.P. YAVORSKI 368/288  
#A.D. & E. COOK  
#J. Chetsko  
#103.87 A.  
91.052 A.

CLUBHOUSE  
DOGWOOD GOLF COURSE

PULPS

LAKE

MOSTLY  
CLEARED  
BUT NOT  
PART OF  
COURSE

G.L. 9 S. SURVEY

G.L. 20 C. SURVEY

G.L. 26 C. SURVEY

133

139

137

144