



OFFICE OF COUNTY ENGINEER
MAHONING COUNTY COURT HOUSE
YOUNGSTOWN, OHIO

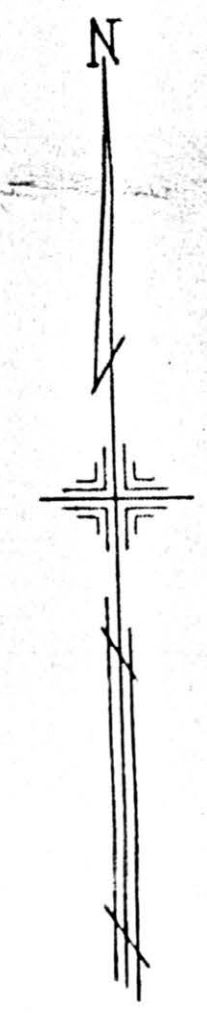

SCALE
1" = 100'
REVISED - MARCH, 1951

LEGEND

- (44) PLATE NUMBER
- 4700 HOUSE NUMBERING GRID
- 4700 HOUSE NUMBER

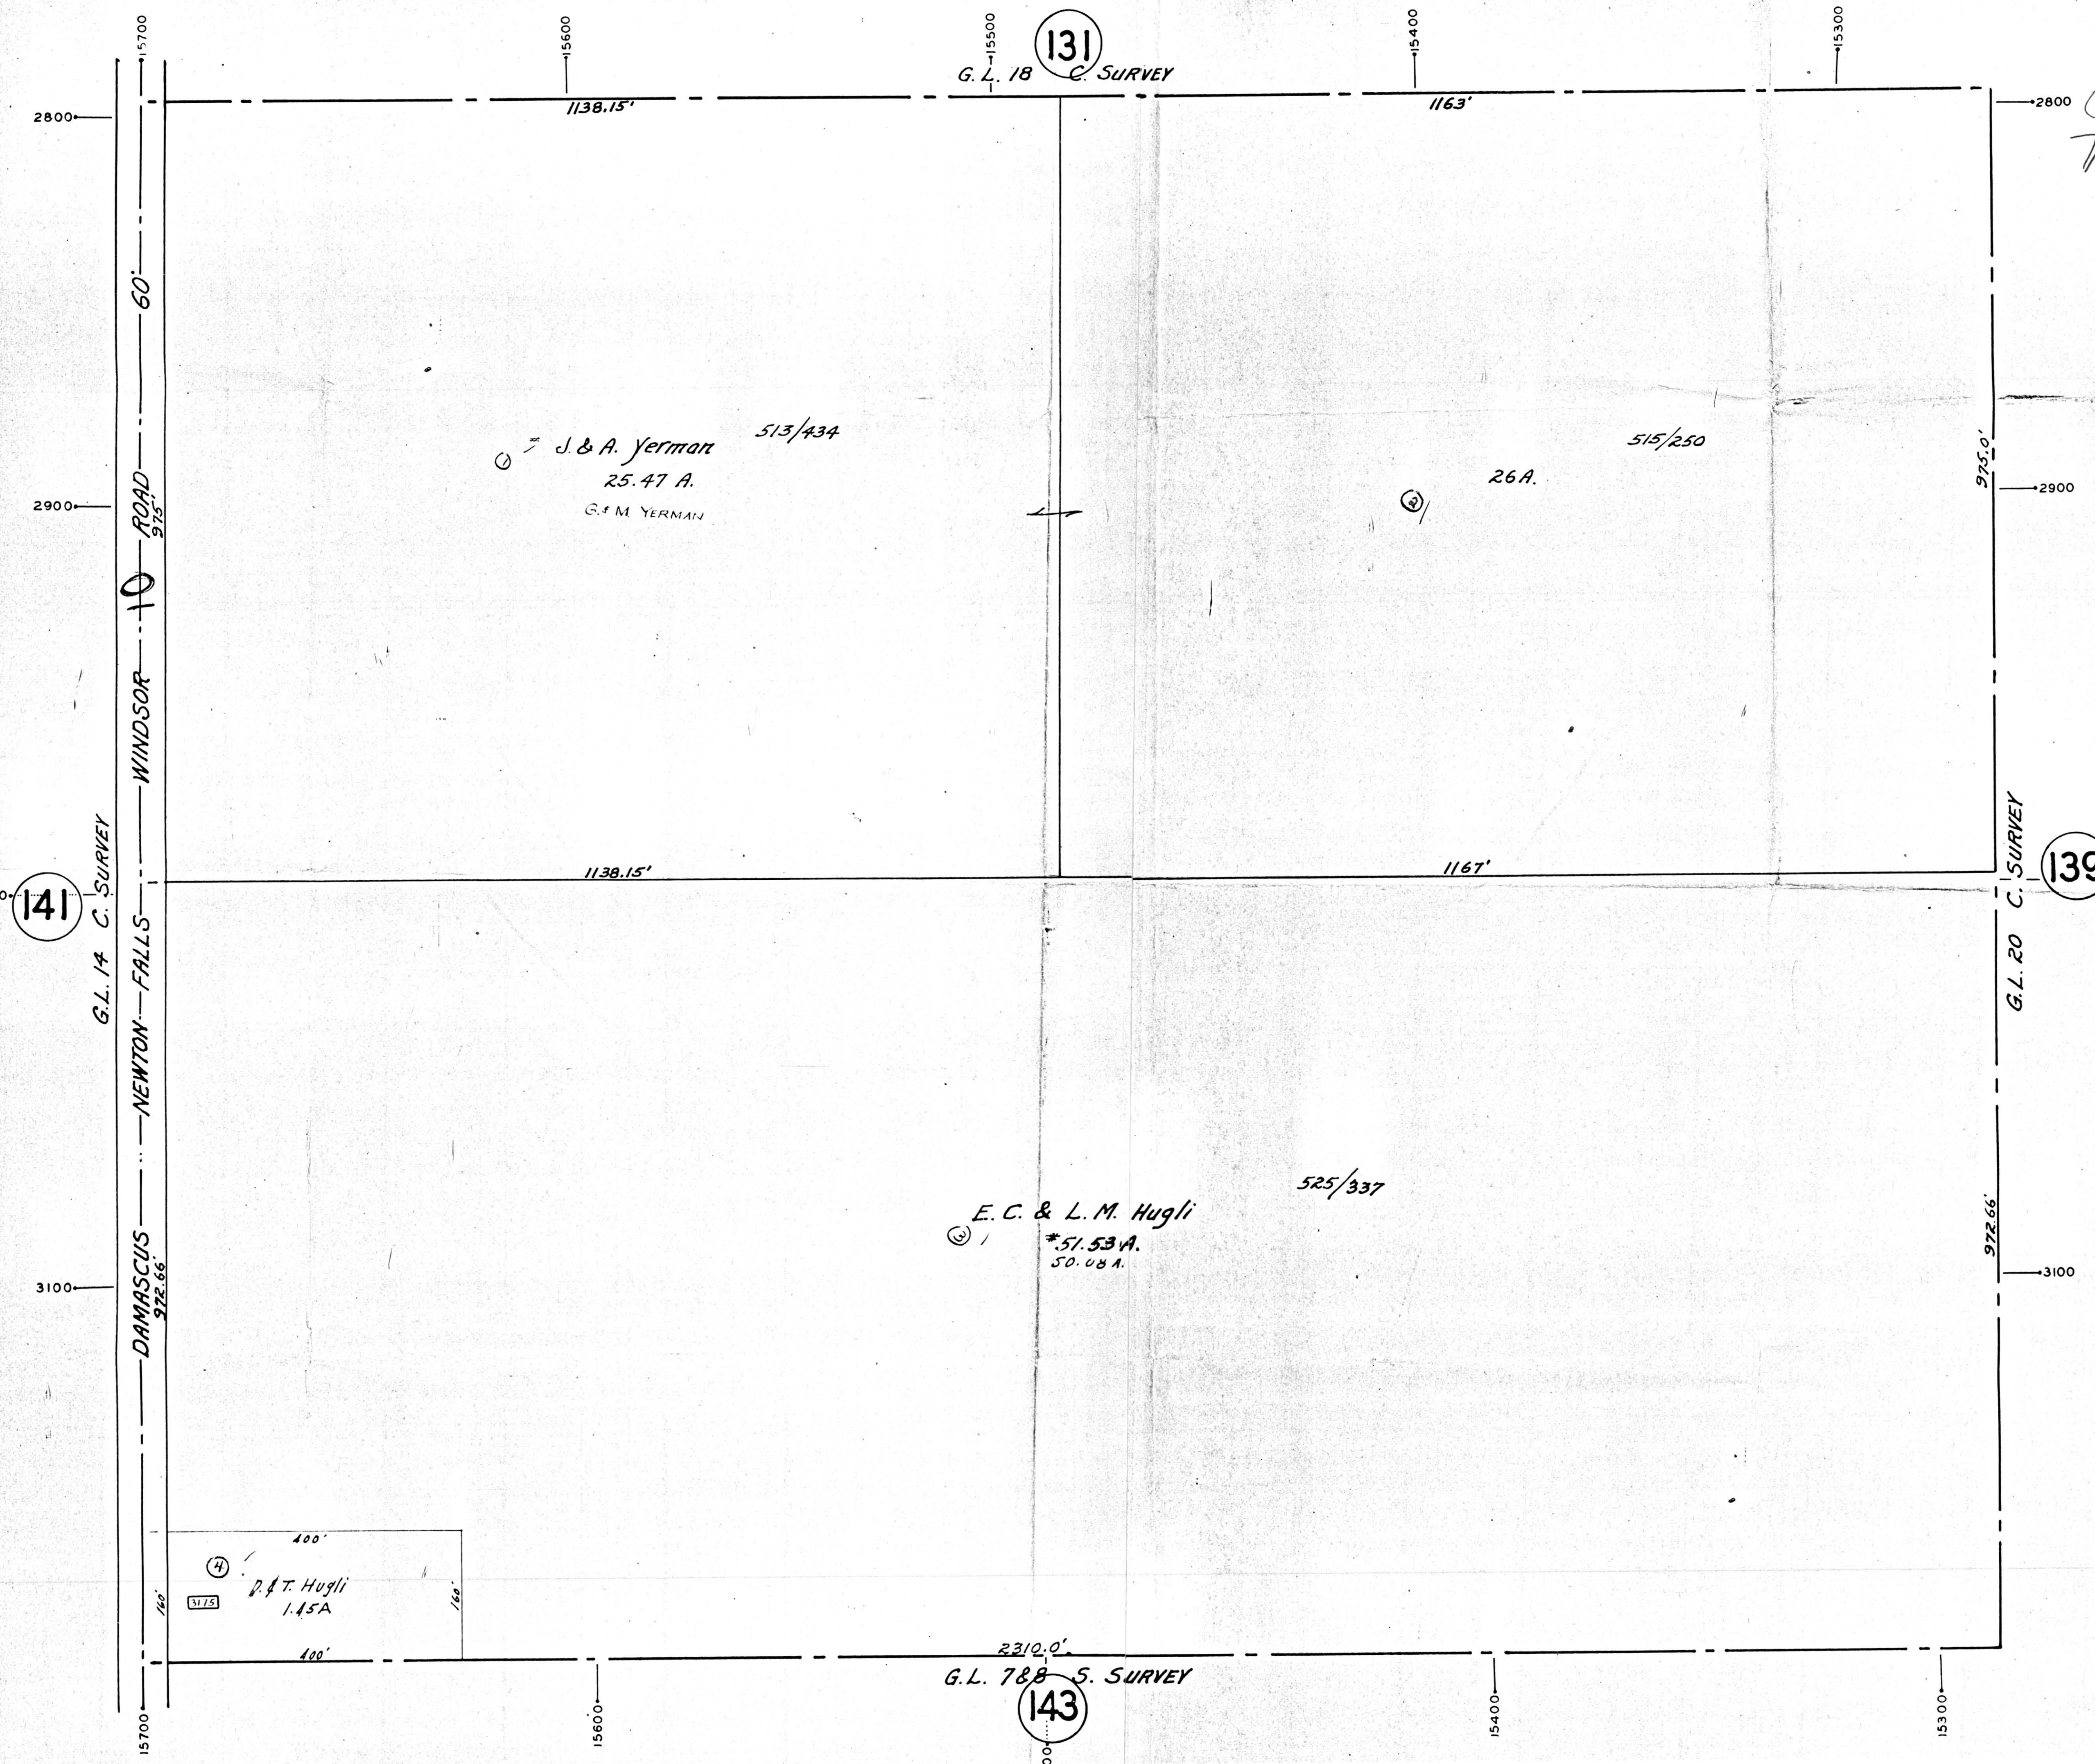

(141)

(131)

(139)

(143)

G.L. 14 C. SURVEY

G.L. 788 S. SURVEY

G.L. 20 C. SURVEY

15700
15600
15400
15300
2800
2900
3000
3100
15700
15600
15400
15300

1138.15'
1138.15'
1167'
1167'2310.0'

1163'
1163'
1167'1167'2310.0'

975.0'
975.0'
972.66'
972.66'

60'
ROAD
WINDSOR
NEWTON
FALLS
DAMASCUS

J. & A. Yerman 513/434
25.47 A.
G. M. YERMAN

E. C. & L. M. Hugli 525/337
51.53 A.
50.08 A.

D. T. Hugli 1.45 A.