


G.L. No. 11
S. SURVEY
7-5-08
MILTON TWP.

OFFICE OF COUNTY ENGINEER
MAHONING COUNTY COURT HOUSE
YOUNGSTOWN, OHIO

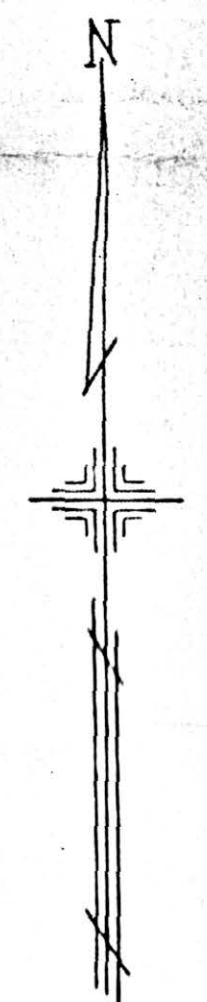

SCALE
1" = 100'

LEGEND


- (44) PLATE NUMBER
- 4700 HOUSE NUMBERING GRID
- 170 HOUSE NUMBER

136
G. L. 31 C. SURVEY

145
G. L. 10 S. SURVEY

147

2775
450
225

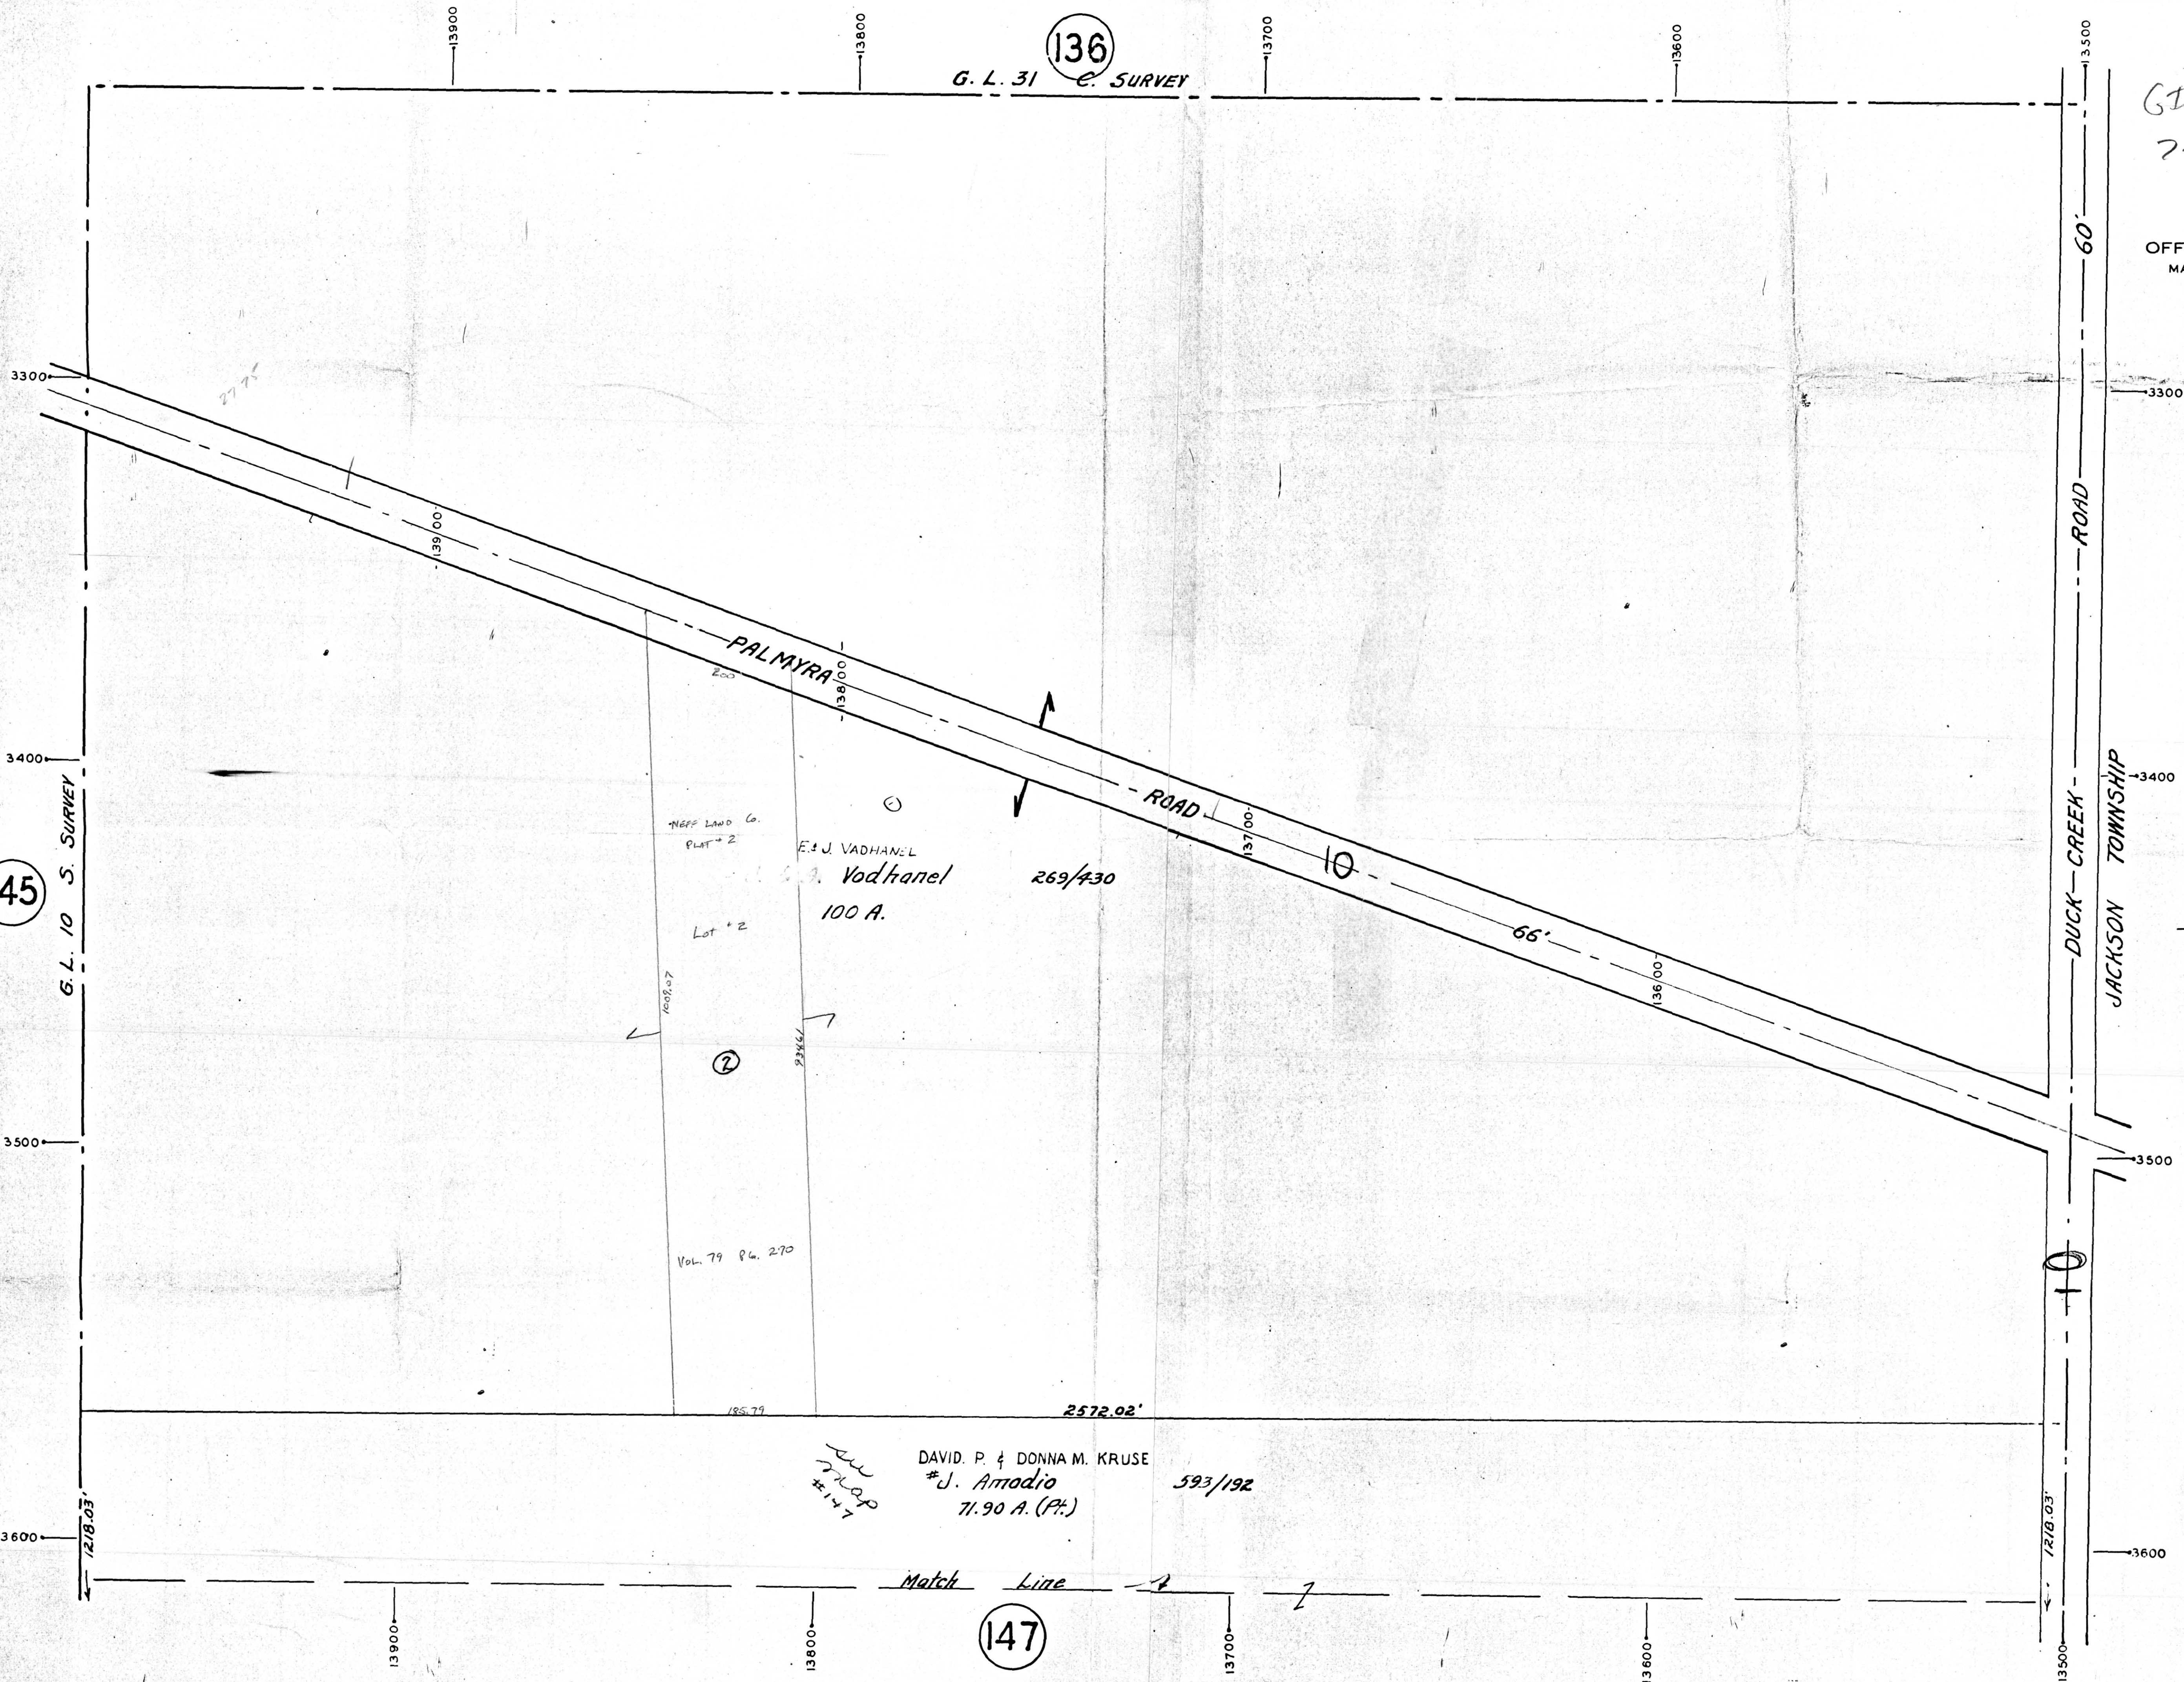

NEFF LAND CO.
PLAT # 2
E. & J. VADHANEL
100 A.
Lot # 2

DAVID P. & DONNA M. KRUSE
J. Amodio
71.90 A. (P.)

Match Line

JACKSON TOWNSHIP
DUCK-CREEK ROAD

Vol. 79 P. 270

2572.02'

593/192

1218.03'

1218.03'

3600

3600

3500

3500

3400

3400

3300

3300

13900

13800

13700

13600

13500

13900

13800

13700

13600

13500