

GIS

OFFICE OF COUNTY ENGINEER  
MAHONING COUNTY COURT HOUSE  
YOUNGSTOWN, OHIO



SCALE  
1" = 100'

LEGEND

- (150) PLATE NUMBER
- (44) HOUSE NUMBERING GRID
- 100 HOUSE NUMBER

142

Match Line

59

G.L. 6 S. SURVEY


ELLSWORTH ROAD

PRICETOWN ROAD

SOUTH

BERLIN TOWNSHIP

G.L. 8 S. SURVEY

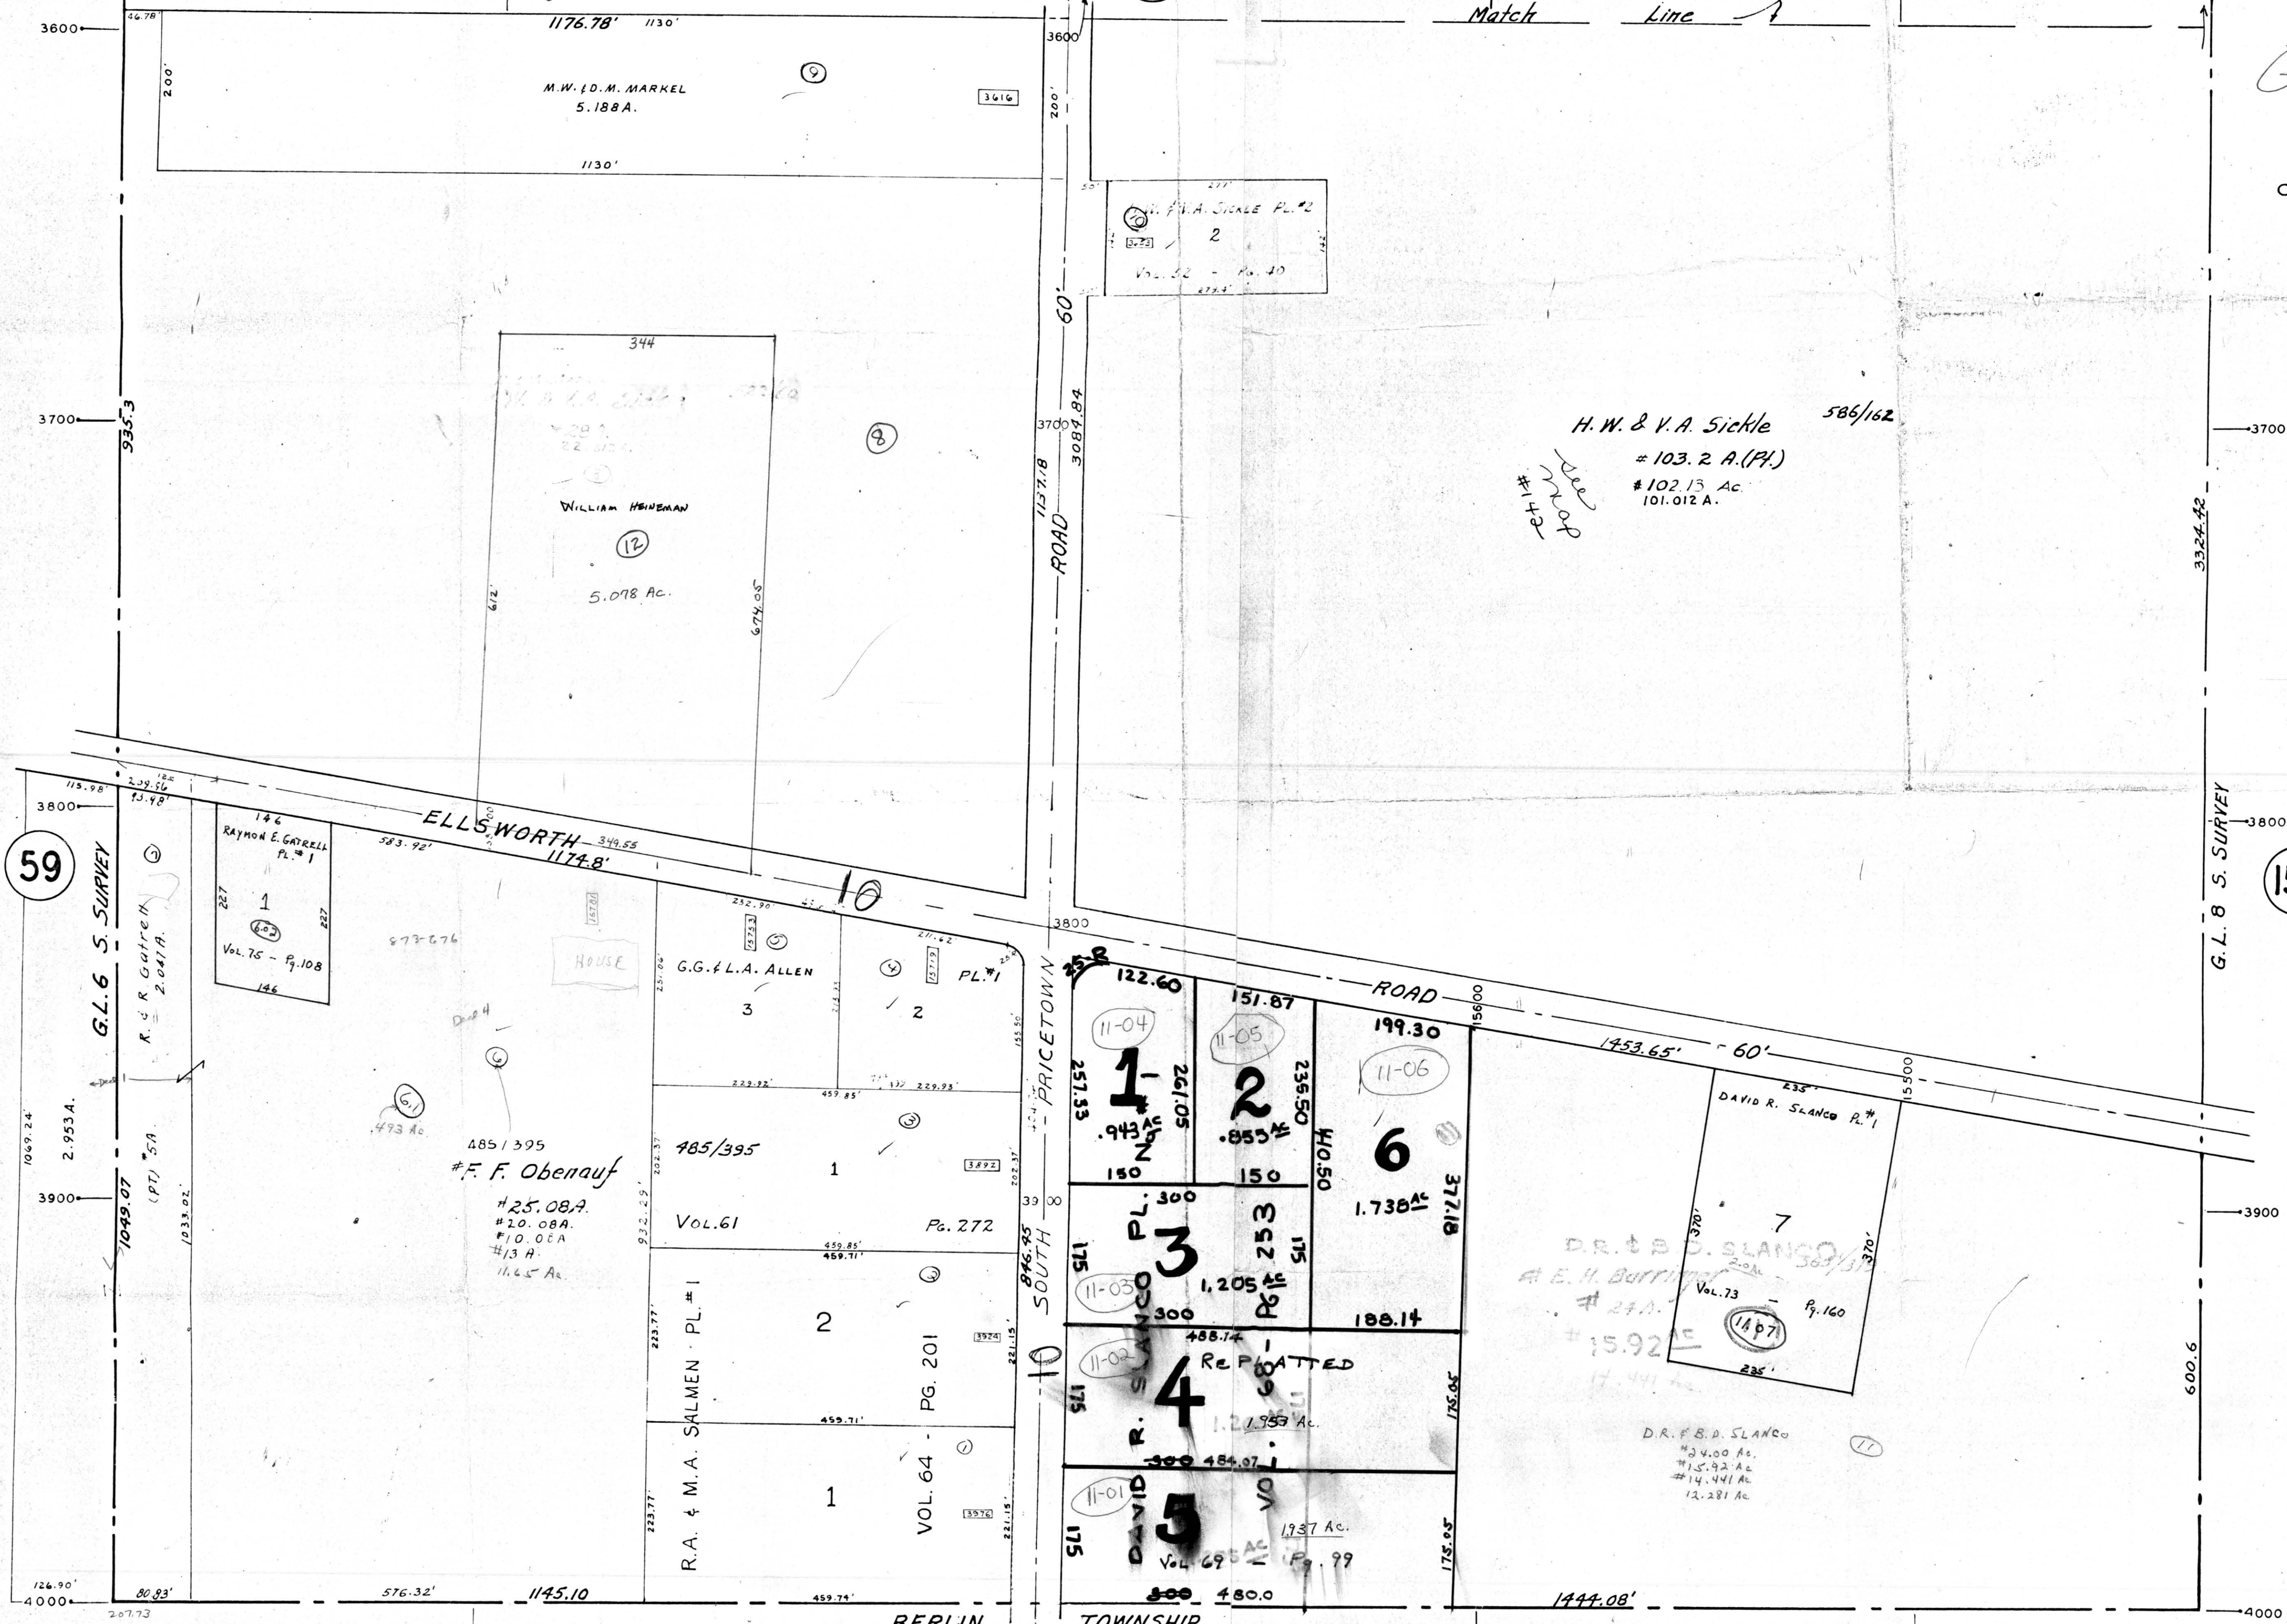

PL. #2  
2  
Vol. 22 - Pg. 40

RAYMOND E. GATRELL  
PL. #1  
1  
Vol. 75 - Pg. 108

H.W. & V.A. Sickle  
586/162  
# 103.2 A. (Pl.)  
# 102.13 Ac.  
101.012 A.

485/395  
# F.F. Obenauf  
# 25.08 A.  
# 20.08 A.  
# 10.08 A.  
# 13 A.  
# 14.65 Ac.

11-04  
11-05  
11-06  
11-03  
11-02  
11-01  
DAVID R. SLANCO  
VOL. 69 - PG. 99  
1937 Ac.  
1.738 Ac.  
188.14  
1.75.05  
175.05  
1444.08'

DAVID R. SLANCO PL. #1  
7  
Vol. 73 - Pg. 160  
1497

D.R. & B.D. SLANCO  
# 4.00 Ac.  
# 15.92 Ac.  
# 14.441 Ac.  
12.281 Ac.