


SCALE 1"=100'  
SAMUEL GOULD, JR.  
MAHONING COUNTY ENGINEER  
AND TAX MAP DRAFTSMAN

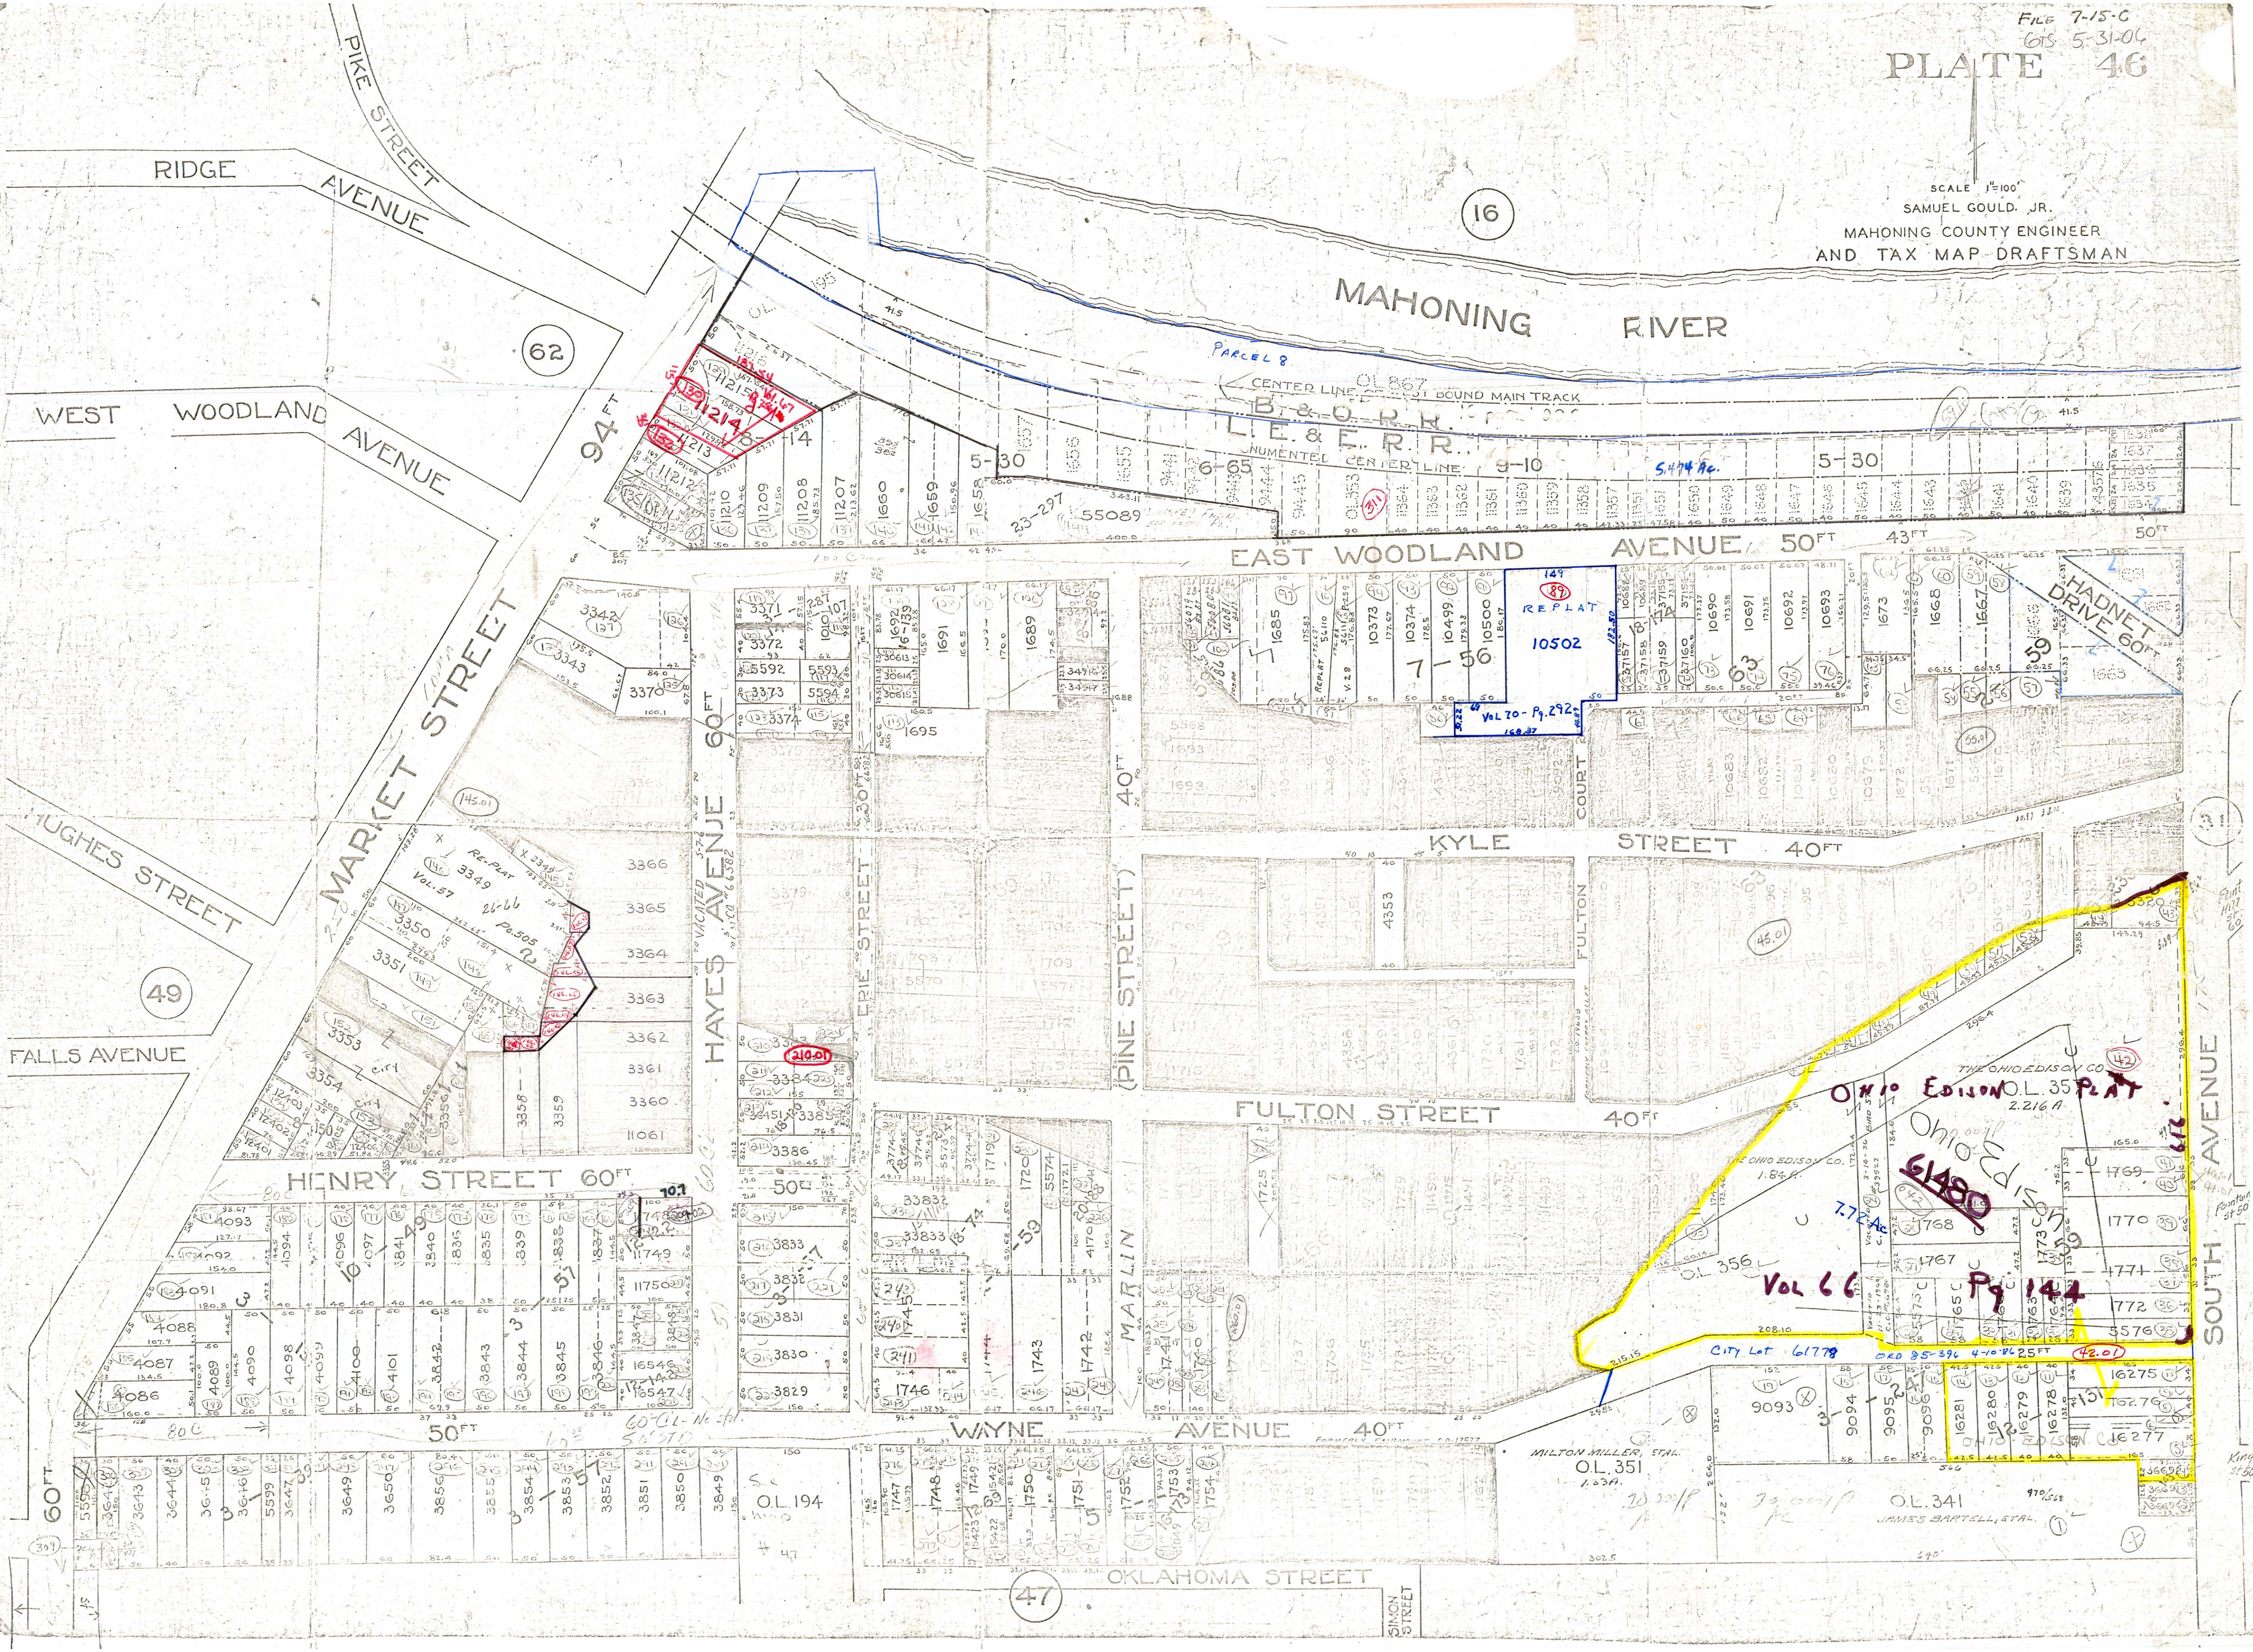

16

62

RIDGE AVENUE

PIKE STREET

WEST WOODLAND AVENUE

MAHONING RIVER

CENTER LINE OF BOUND MAIN TRACK

B. & O. R. R.

UNIMPROVED CENTER LINE

EAST WOODLAND AVENUE 50 FT

MARKET STREET

HUGHES STREET

FALLS AVENUE

49

HAYES AVENUE 60 FT

ERIE STREET

(PINE STREET)

KYLE STREET 40 FT

FULTON STREET 40 FT

HENRY STREET 60 FT

60 FT

50 FT

WAYNE AVENUE 40 FT

OKLAHOMA STREET

47

SOUTH AVENUE

OHIO EDISON CO. O.L. 351 PLAT 2.216 A

Ohio Edison Co. 61480

Vol 66 Pg 144

CITY LOT 61778

MILTON MILLER, STA. O.L. 351

O.L. 341 JAMES BARTELL, STA.