


SCALE 1"=100'  
SAMUEL GOULD JR.  
MAHONING COUNTY ENGINEER  
AND TAX MAP DRAFTSMAN

1

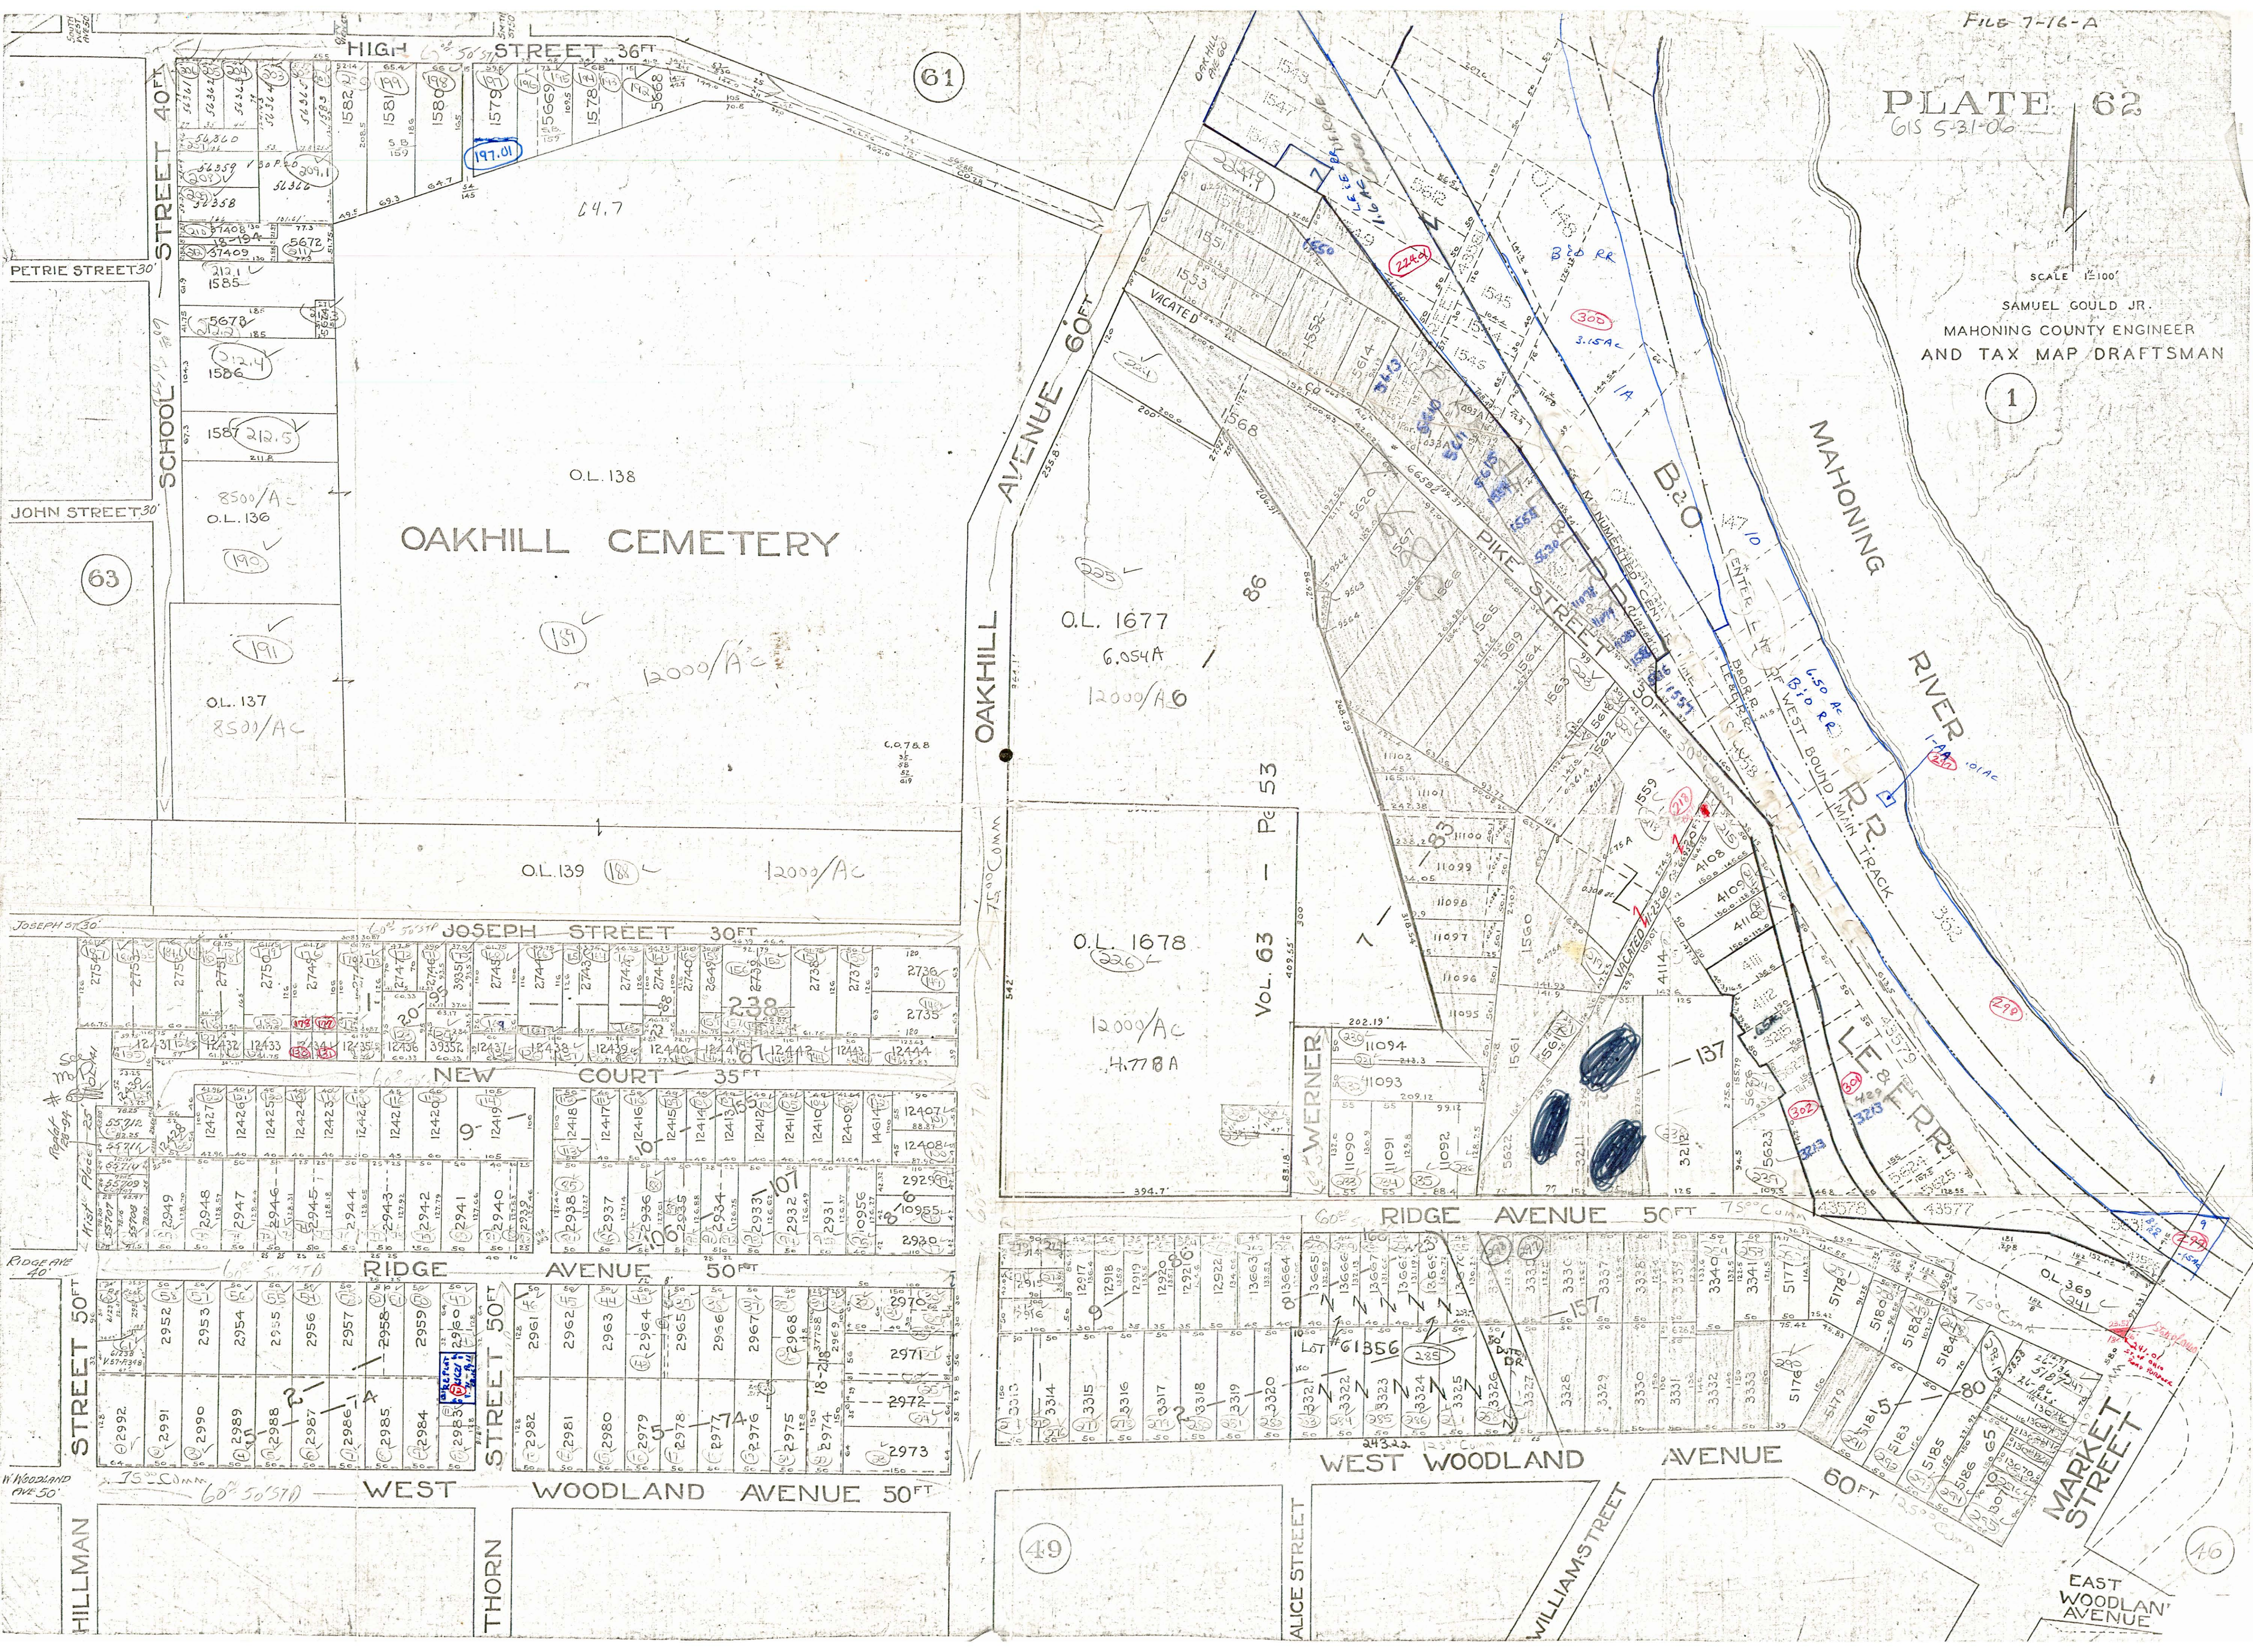

HIGH STREET 36 FT

61

64.7

OAKHILL CEMETERY

O.L. 138

AVENUE 60 FT

O.L. 1677  
6.054 A  
12000/A6

VOL. 63 - P. 53

O.L. 1678  
12000/Ac  
4.778 A

PETRIE STREET 30 FT

63

JOHN STREET 30 FT

JOSEPH STREET 30 FT

NEW COURT 35 FT

STREET 50 FT

HILLMAN

RIDGE AVENUE 50 FT

WEST WOODLAND AVENUE 50 FT

THORN

49

ALICE STREET

WILLIAM STREET

WEST WOODLAND AVENUE

60 FT

MARKET STREET

EAST WOODLAND AVENUE

46

MAHONING RIVER

MAHONING R.R. TRACK

LE & R.R.

OAKHILL

7500 COMM

RIDGE AVENUE 50 FT





























