


PLATE 96

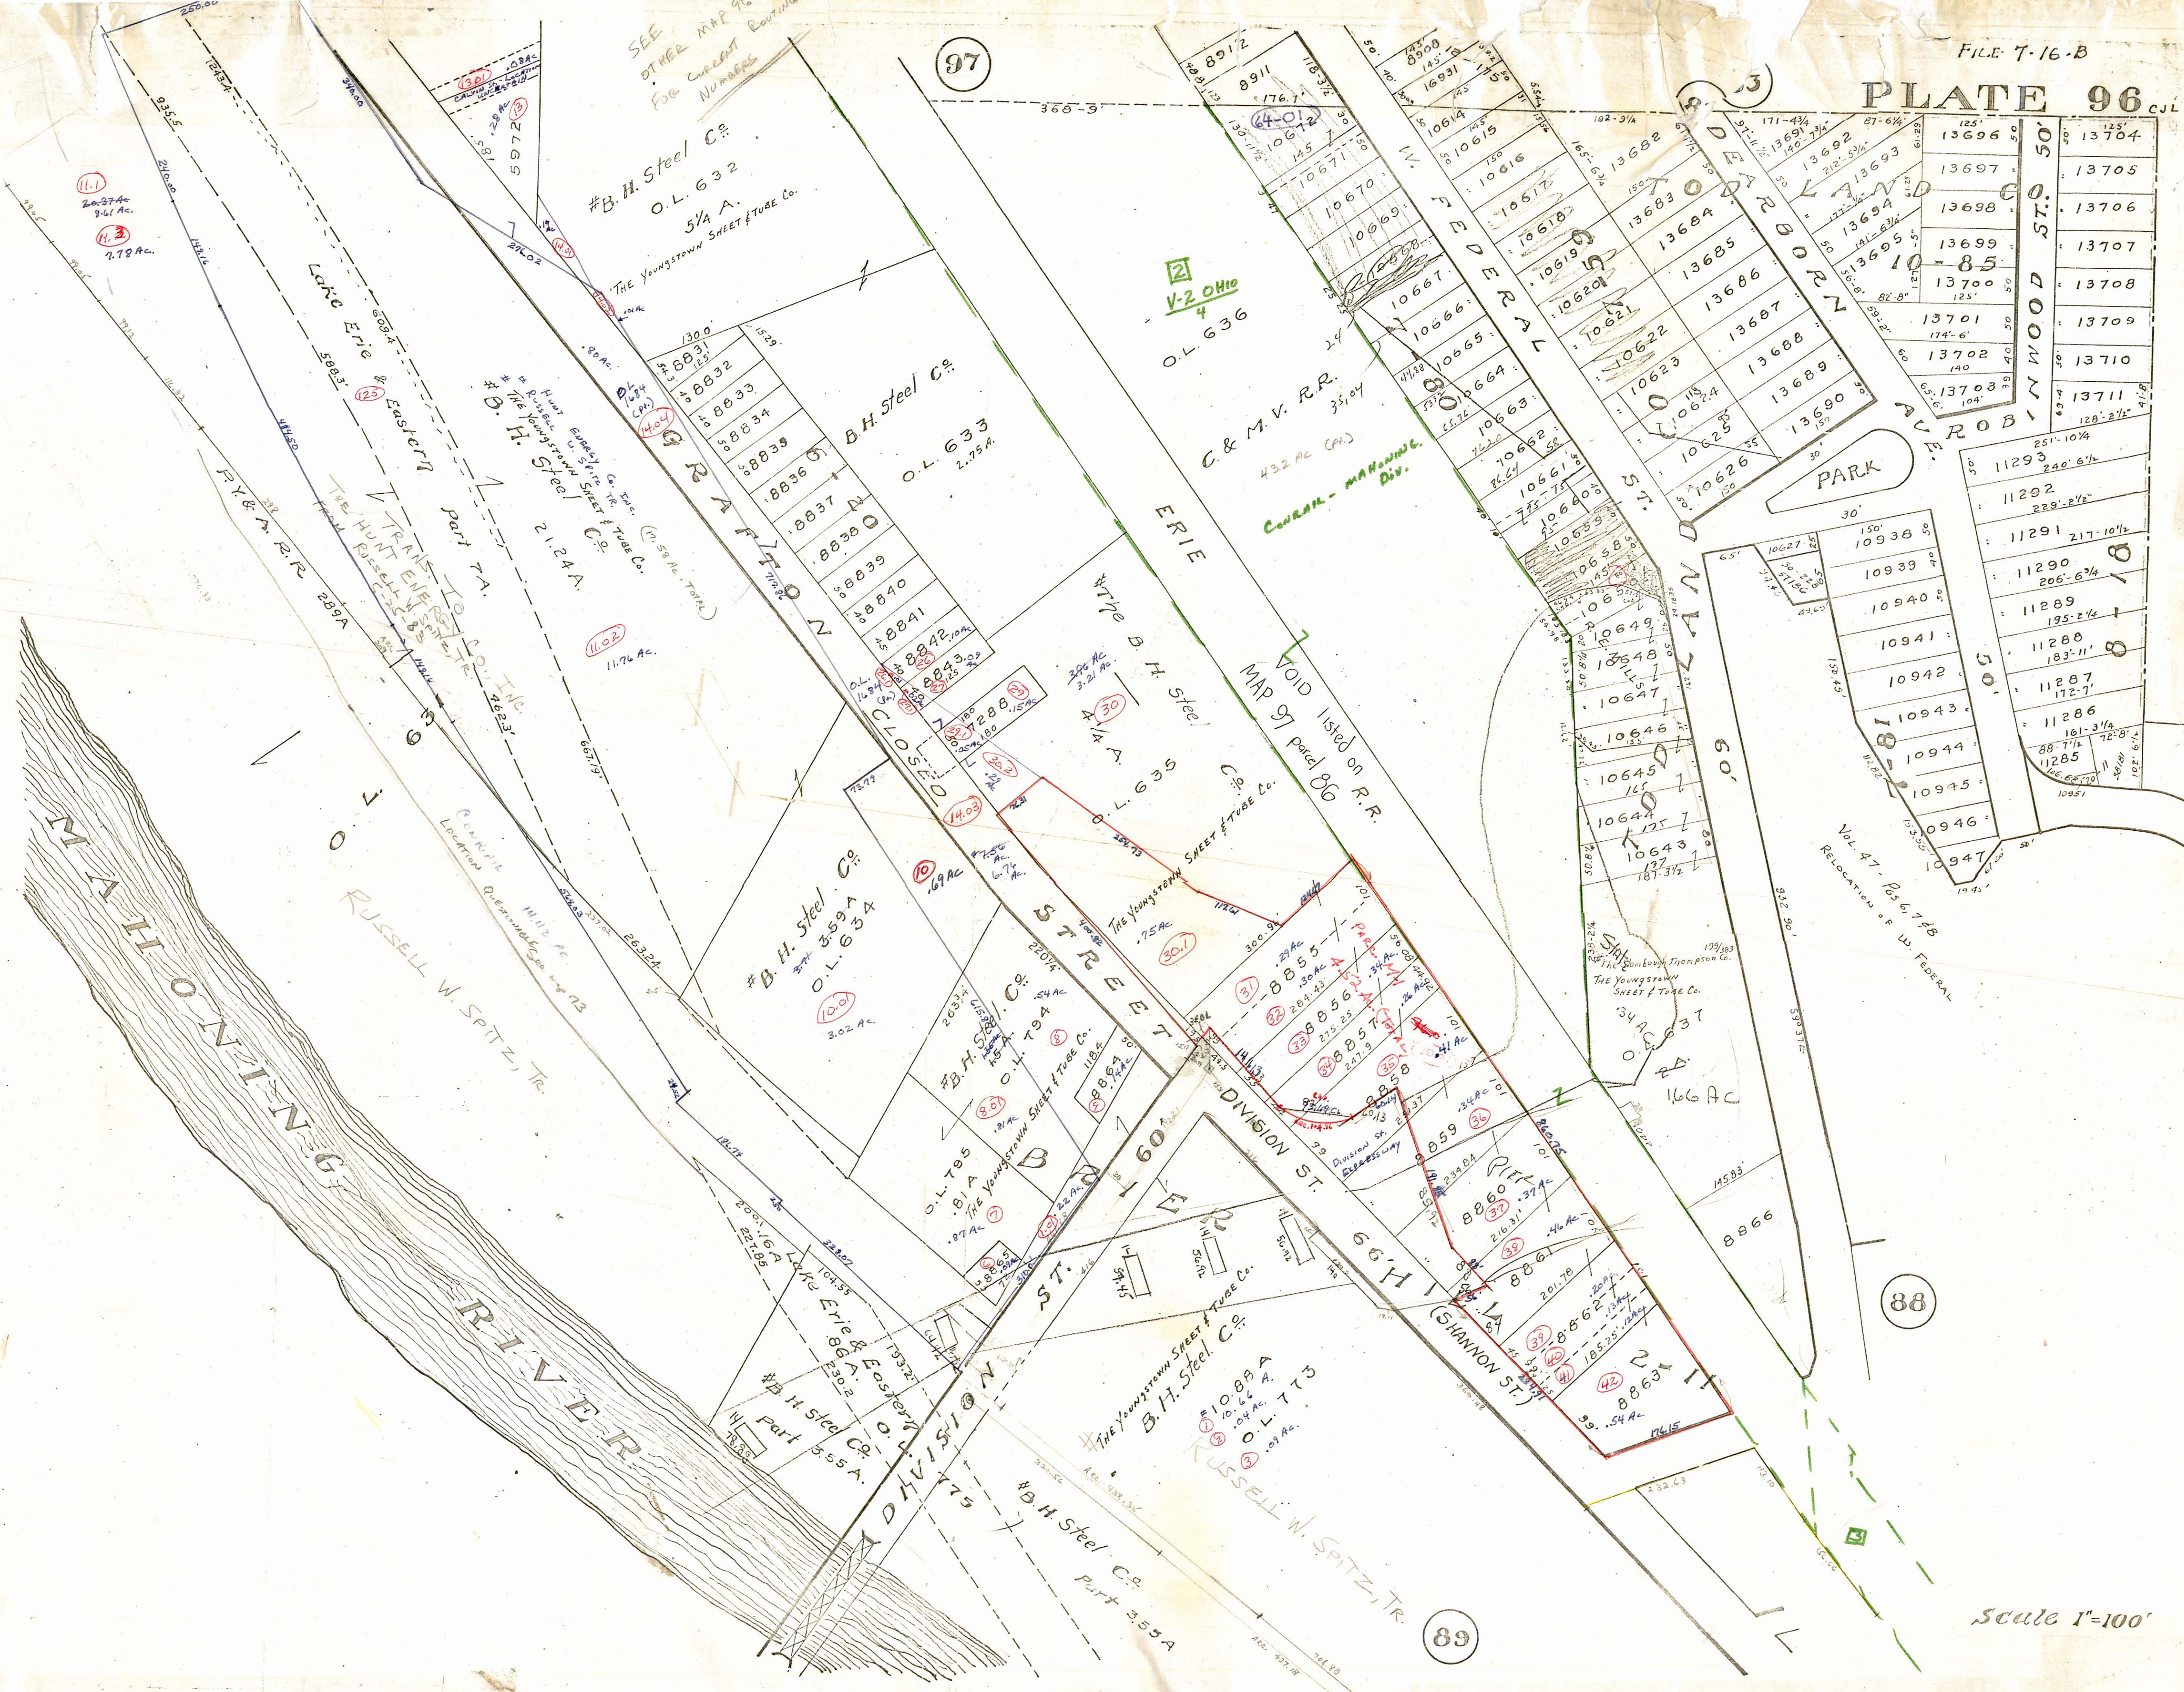

SEE
OTHER MAP 96
FOR
CURRENT
NUMBERS

#B.H. Steel Co.
O.L. 632
5 1/2 A.
THE YOUNGSTOWN SHEET & TUBE CO.

97

V-2 OHIO
4
O.L. 636

C. & M.V. R.R.
43.2 AC (AP)
CUMMINS - MANNING
DIV.

VOID listed on P.R.
MAP 97 parcel 86

PARK

88

89

MALLONING RIVER

RUSSELL W. SPITZ, TR.

#B.H. Steel Co.
O.L. 634
3.02 AC

#B.H. Steel Co.
O.L. 794
11.0 AC

#B.H. Steel Co.
O.L. 773
10.88 A
10.46 A
10.9 A

RUSSELL W. SPITZ, TR.

VOL 47 - Pgs 6, 7, 8
RELOCATION of W. FEDERAL

Scale 1"=100'