


MARINER AVE 50' MARINER AVE 50'

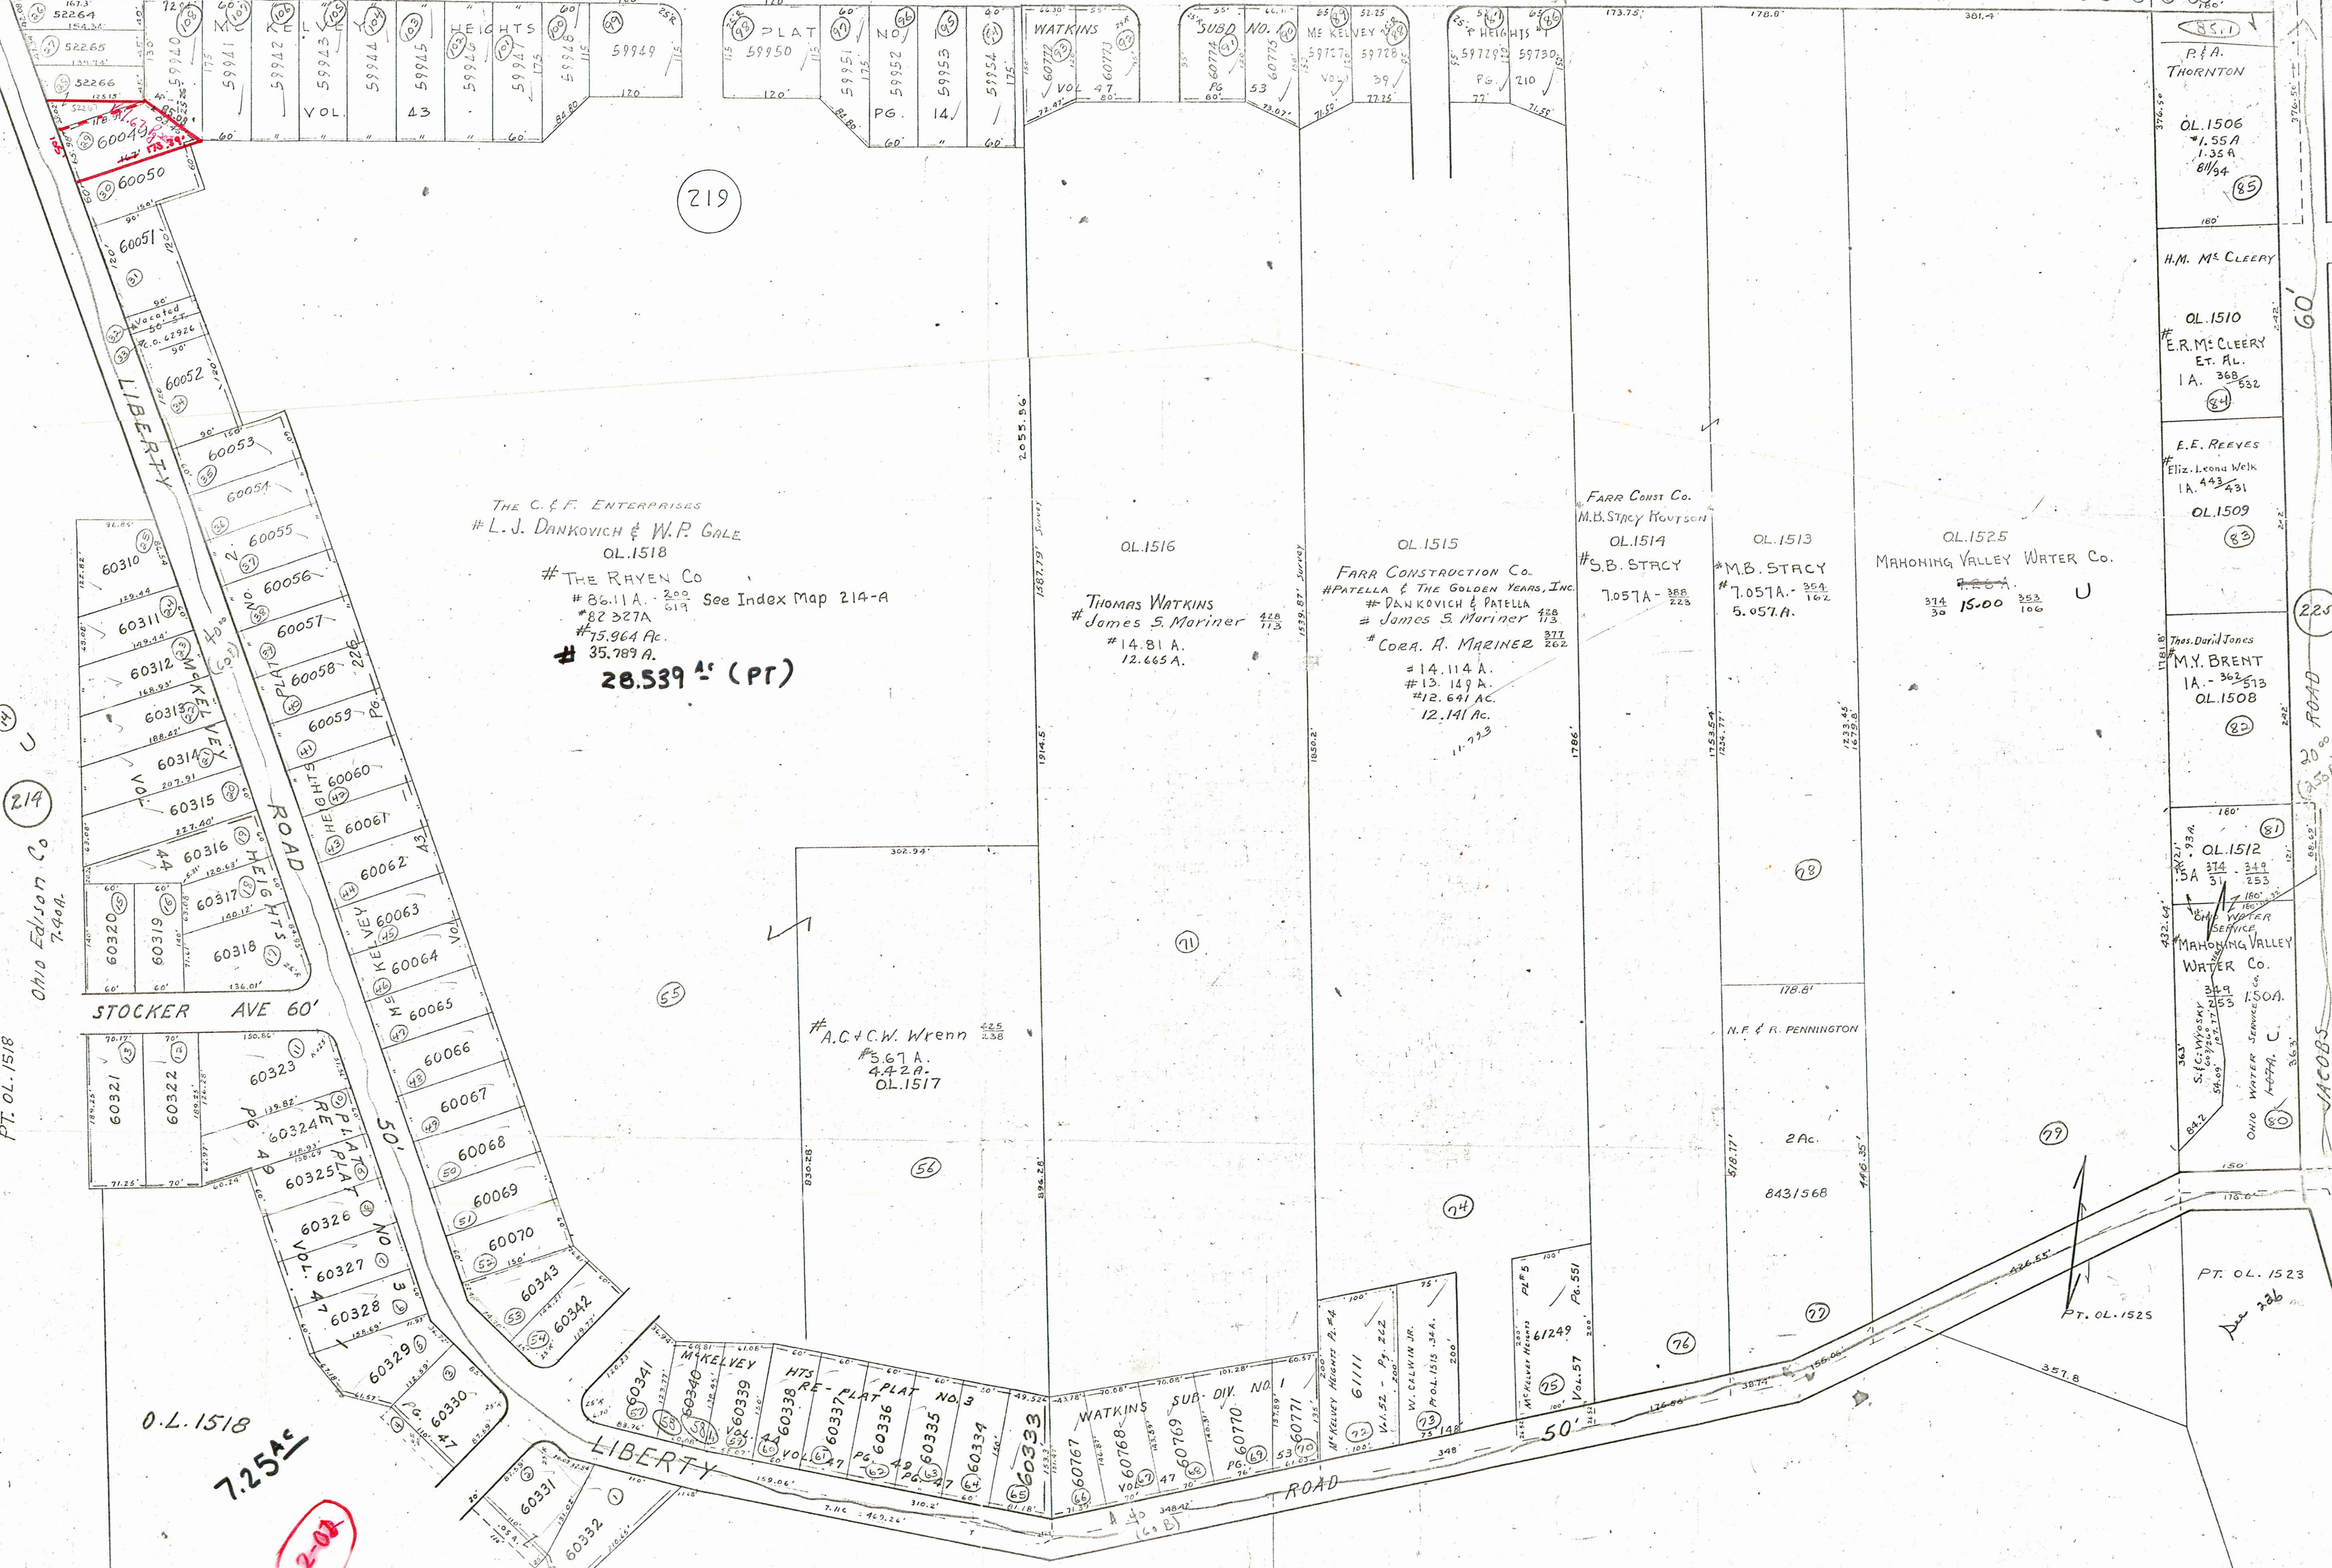

THE C. & F. ENTERPRISES  
# L. J. DANKOVICH & W. P. GALE  
OL. 1518  
# THE RYVEN CO  
# 86.11 A. See Index Map 214-A  
# 82.327 A.  
# 75.964 A.  
# 35.789 A.  
**28.539 A (PT)**

OL. 1516  
THOMAS WATKINS  
# James S. Moriner  
# 14.81 A.  
# 12.665 A.

OL. 1515  
FARR CONSTRUCTION CO.  
# PATELLA & THE GOLDEN YEARS, INC.  
# DAN KOVICH & PATELLA  
# James S. Moriner  
# CORA. A. MARINER  
# 14.114 A.  
# 13.149 A.  
# 12.641 AC.  
# 12.141 AC.

FARR CONST. CO.  
M.B. STACY HOVTONSON  
OL. 1514  
# S.B. STACY  
# 7.057 A.

OL. 1513  
# M.B. STACY  
# 7.057 A.  
# 5.057 A.

OL. 1525  
MAHONING VALLEY WATER CO.  
# 15.00  
# 3.53  
# 1.06

# A.C. & C.W. Wrenn  
# 5.67 A.  
# 4.42 A.  
OL. 1517

N.F. & R. PENNINGTON

2 Ac.  
843/568

OL. 1512  
MAHONING VALLEY WATER CO.  
# 3.49  
# 2.53  
# 1.50 A.

PT. OL. 1518

225

JACOBS ROAD

PT. OL. 1523

Dec 23 1935

O.L. 1518  
7.25 A  
204

O.L. 1521

231

Great hot line  
Great hot white H7