


PLATE 2

SECTION No. 1

SPRINGFIELD TWP

OFFICE OF COUNTY ENGINEER  
MAHONING COUNTY COURT HOUSE  
YOUNGSTOWN, OHIO

GIS Department  
3-7-07  
Scanned

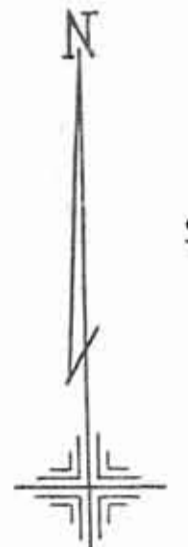

SCALE  
1" = 100'

LEGEND

- 44 PLATE NUMBER
- 4700 HOUSE NUMBERING GRID
- 470 HOUSE NUMBER
- (2) OR (2.2) PERMANENT PARCEL NO.


STATE LINE OF PENNSYLVANIA

9400  
9500  
9600

(1)  
26 AC

(2) (3)  
46.849 Ac Total

35

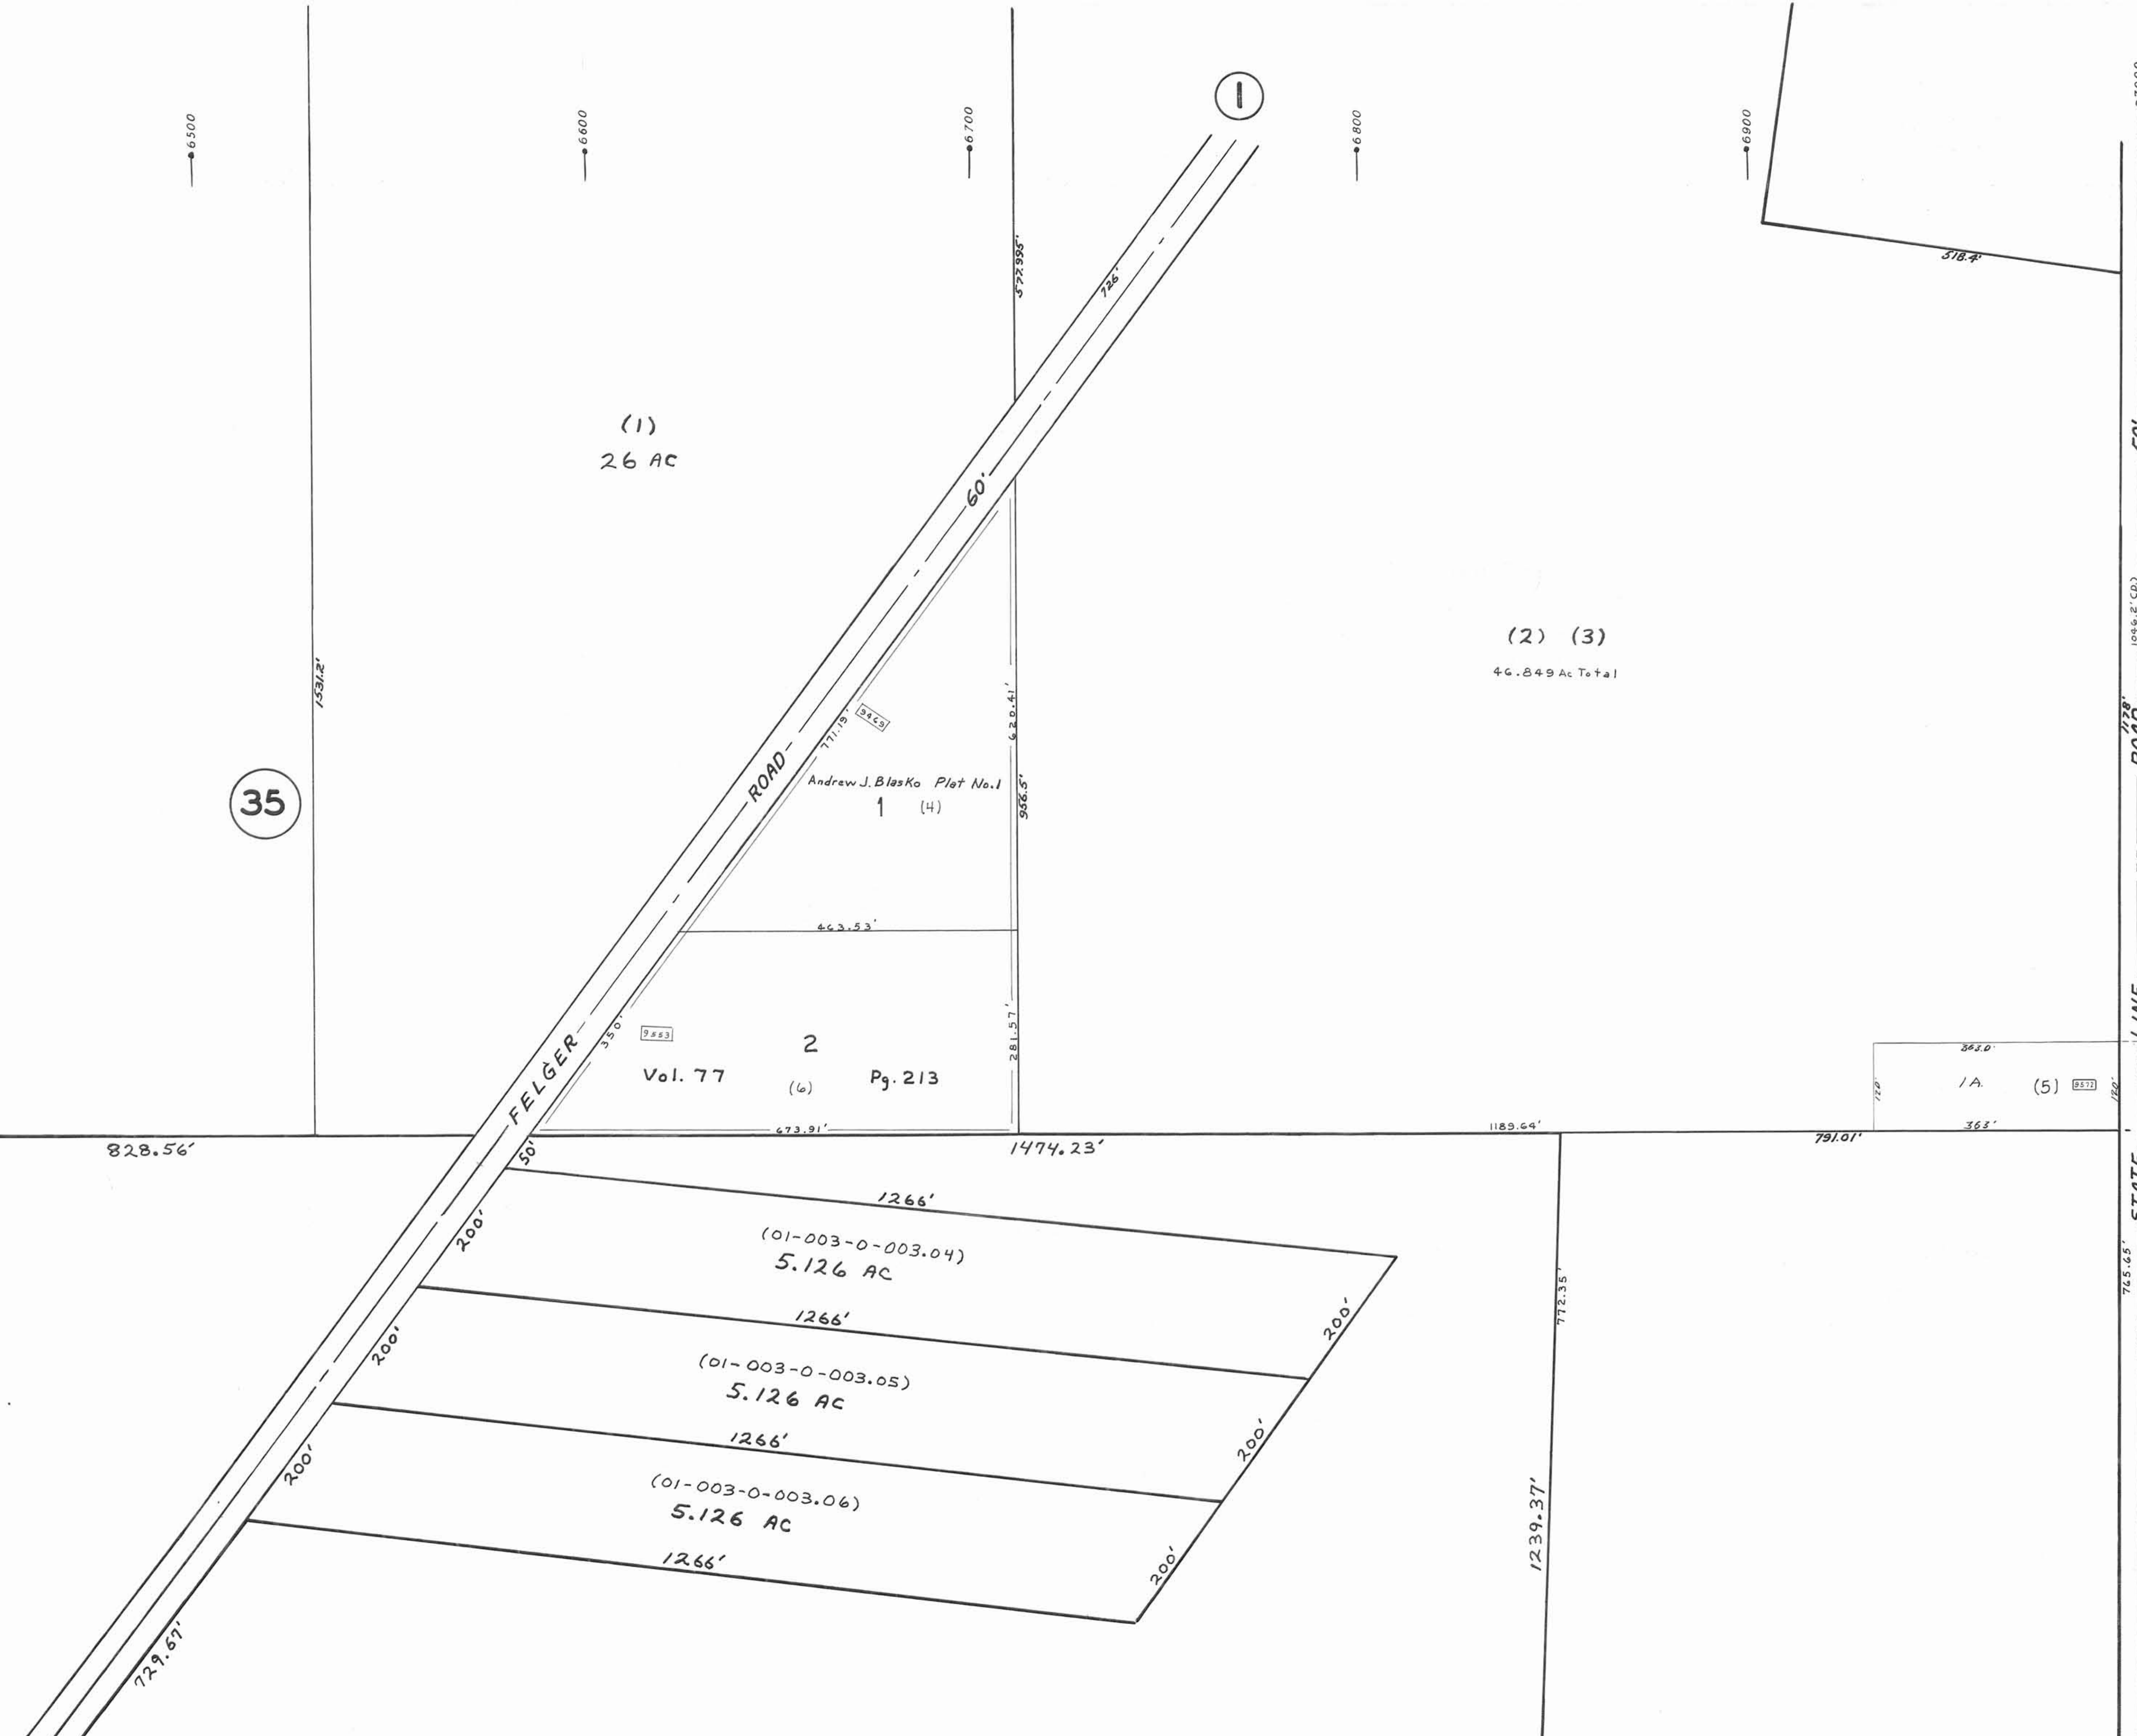

Andrew J. Blasko Plot No. 1  
1 (4)

Vol. 77 Pg. 213  
2 (6)

(01-003-0-003.04)  
5.126 AC

(01-003-0-003.05)  
5.126 AC

(01-003-0-003.06)  
5.126 AC

ROAD

STATE LINE

STATE

STATE

STATE

STATE

STATE

STATE