


SPRINGFIELD TWP.

OFFICE OF COUNTY ENGINEER
MAHONING COUNTY COURT HOUSE
YOUNGSTOWN, OHIO

GIS Department
Scanned 3/13/08

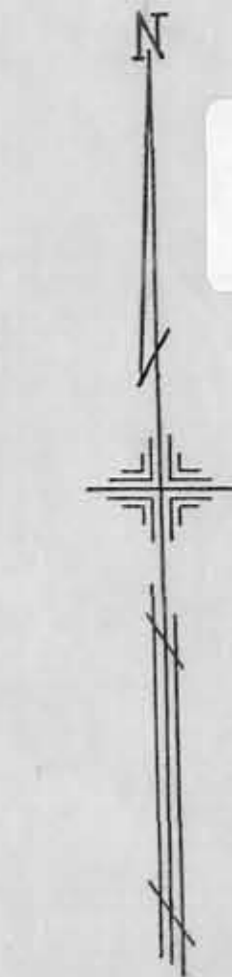

SCALE
1" = 100'


LEGEND

- 44 PLATE NUMBER
- 4700 HOUSE NUMBERING GRID
- 4170 HOUSE NUMBER
- (2) OR (2.2) PERMANENT PARCEL NO.

9

27

11

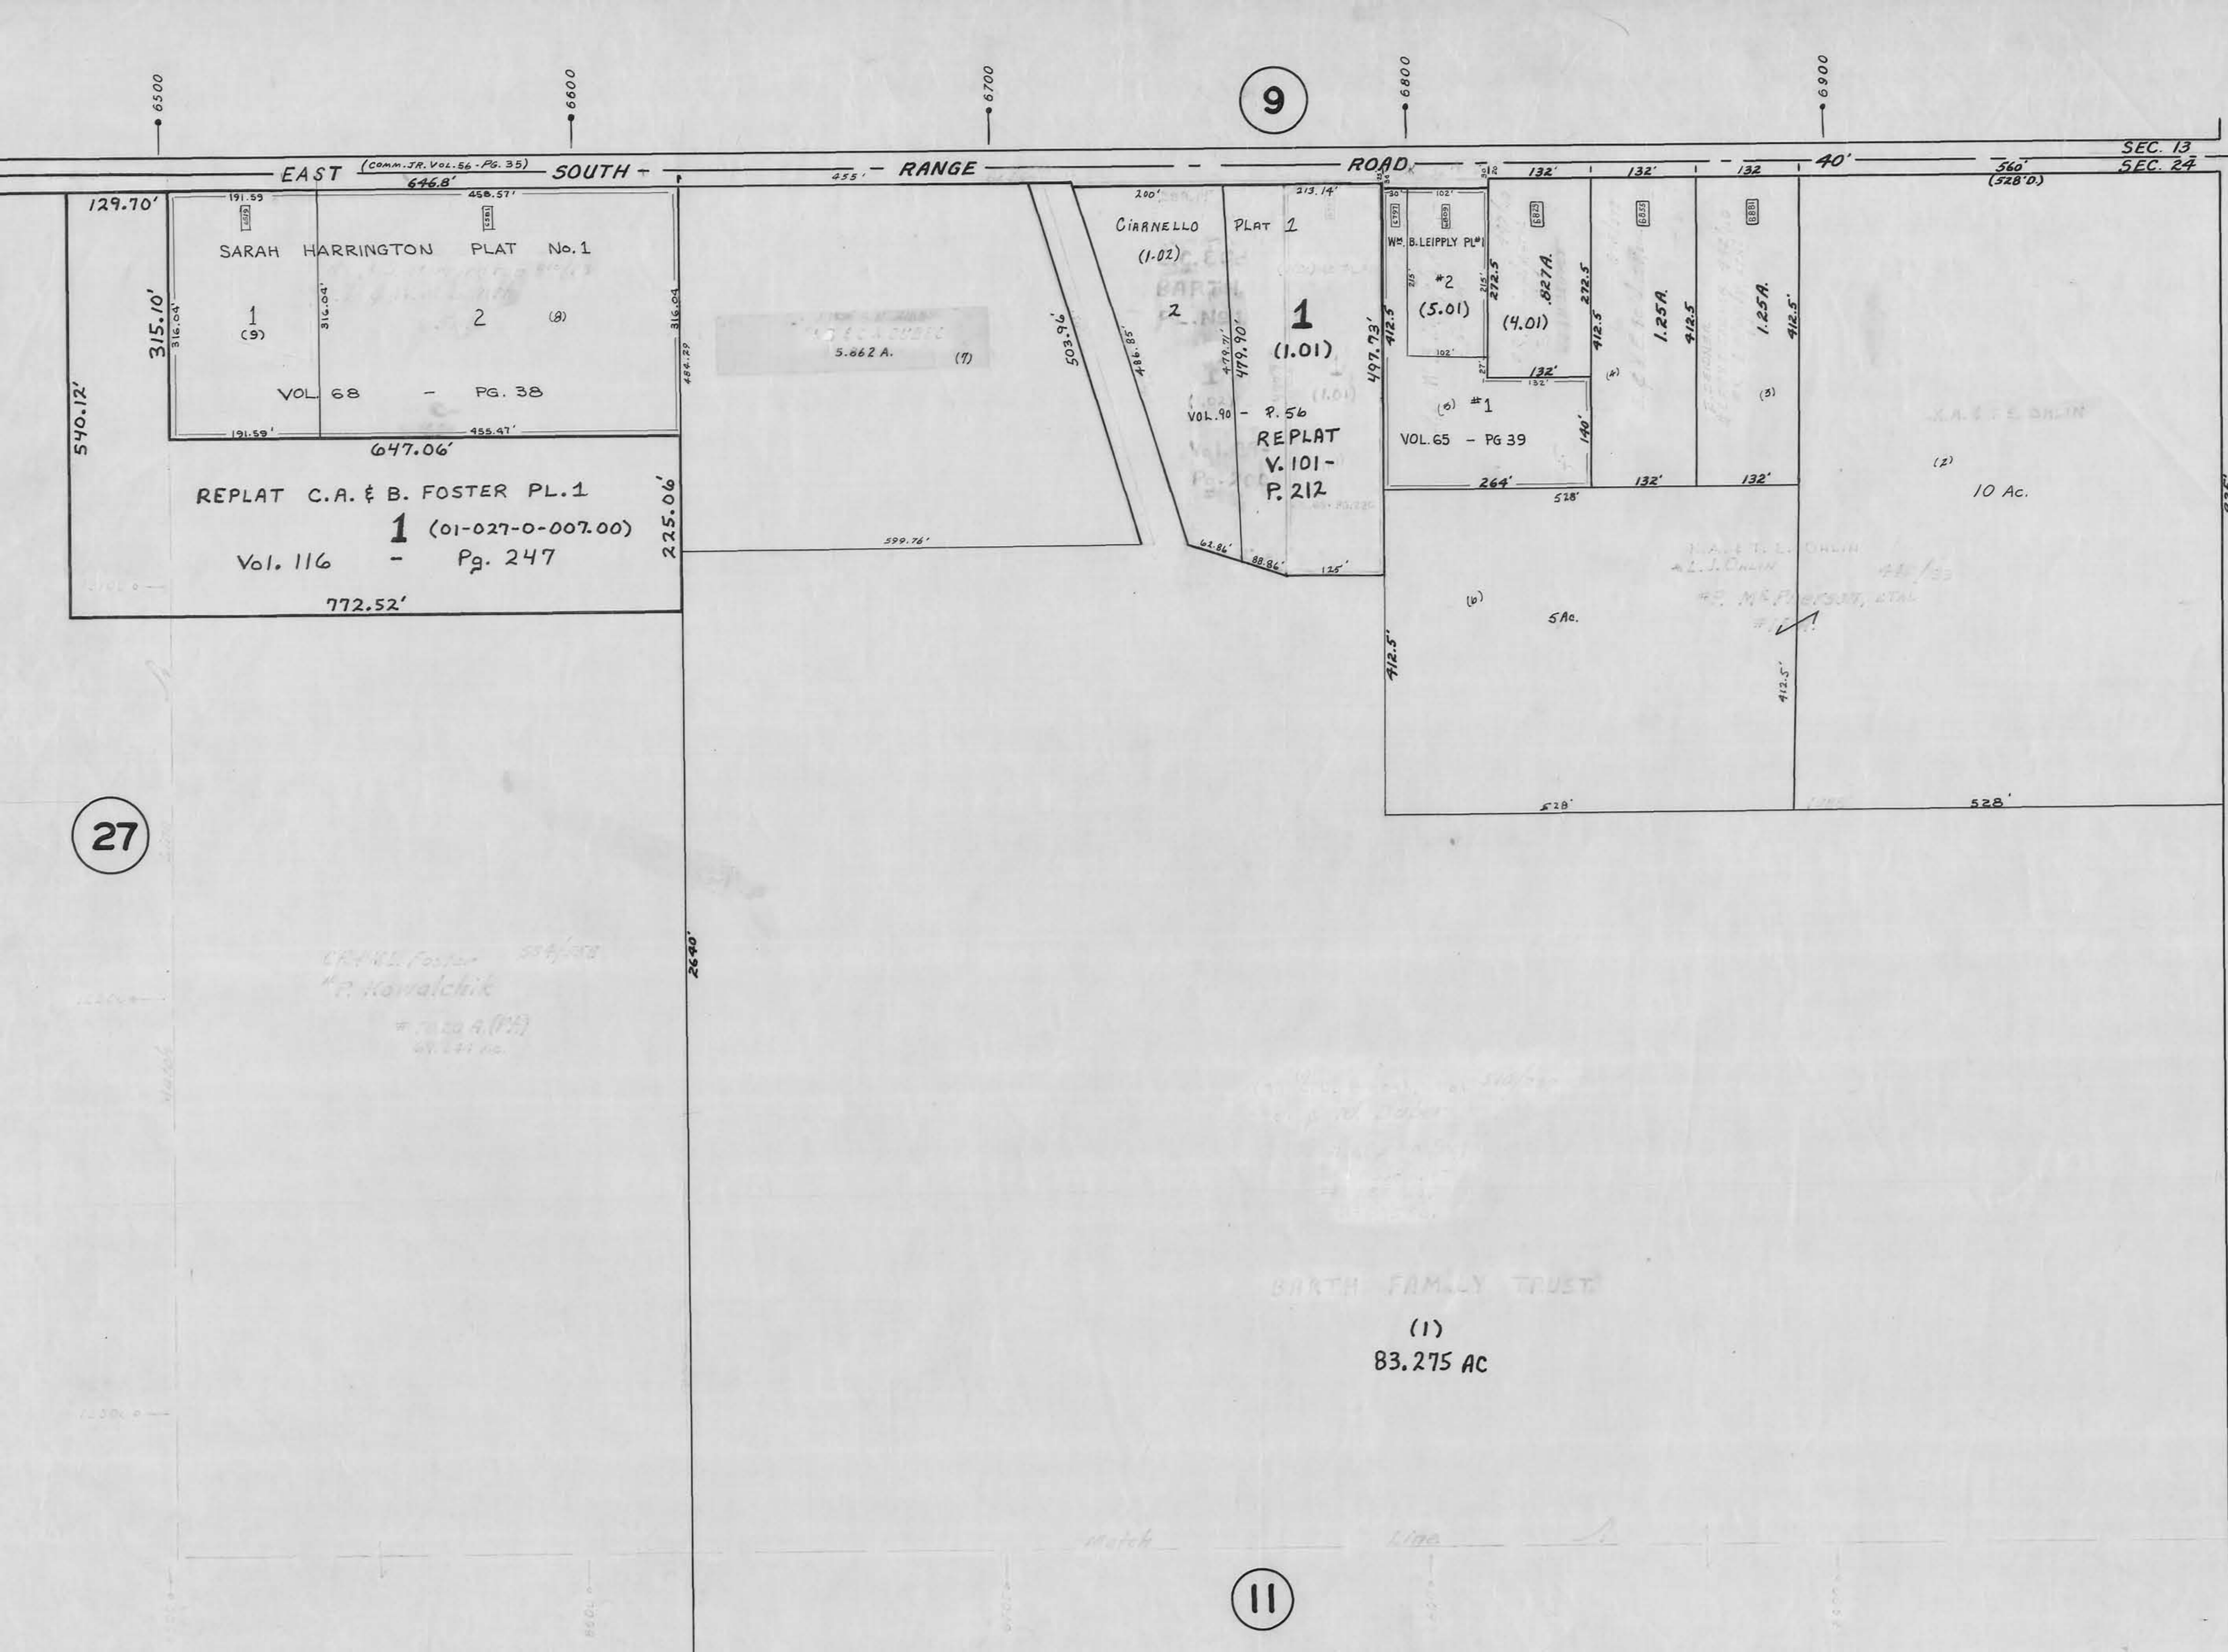

7000
12000
12100
12200
12300
ROAD
PENNSYLVANIA
STATE LINE
50'
825'

*CRANK FOSTER 584/38
P. Kowalchik
7000 A (P. 56)
69.271 ac.*

*BARTH FAMILY TRUST
(1)
83.275 AC*

Match line