

SPRINGFIELD TWP

OFFICE OF COUNTY ENGINEER  
MAHONING COUNTY COURT HOUSE  
YOUNGSTOWN, OHIO

GIS Department  
Scanned




SCALE  
1" = 100'

33

LEGEND

- 44 PLATE NUMBER
- 4700 HOUSE NUMBERING GRID
- 4170 HOUSE NUMBER
- (2) OR (2.2) PERMANENT PARCEL NO.

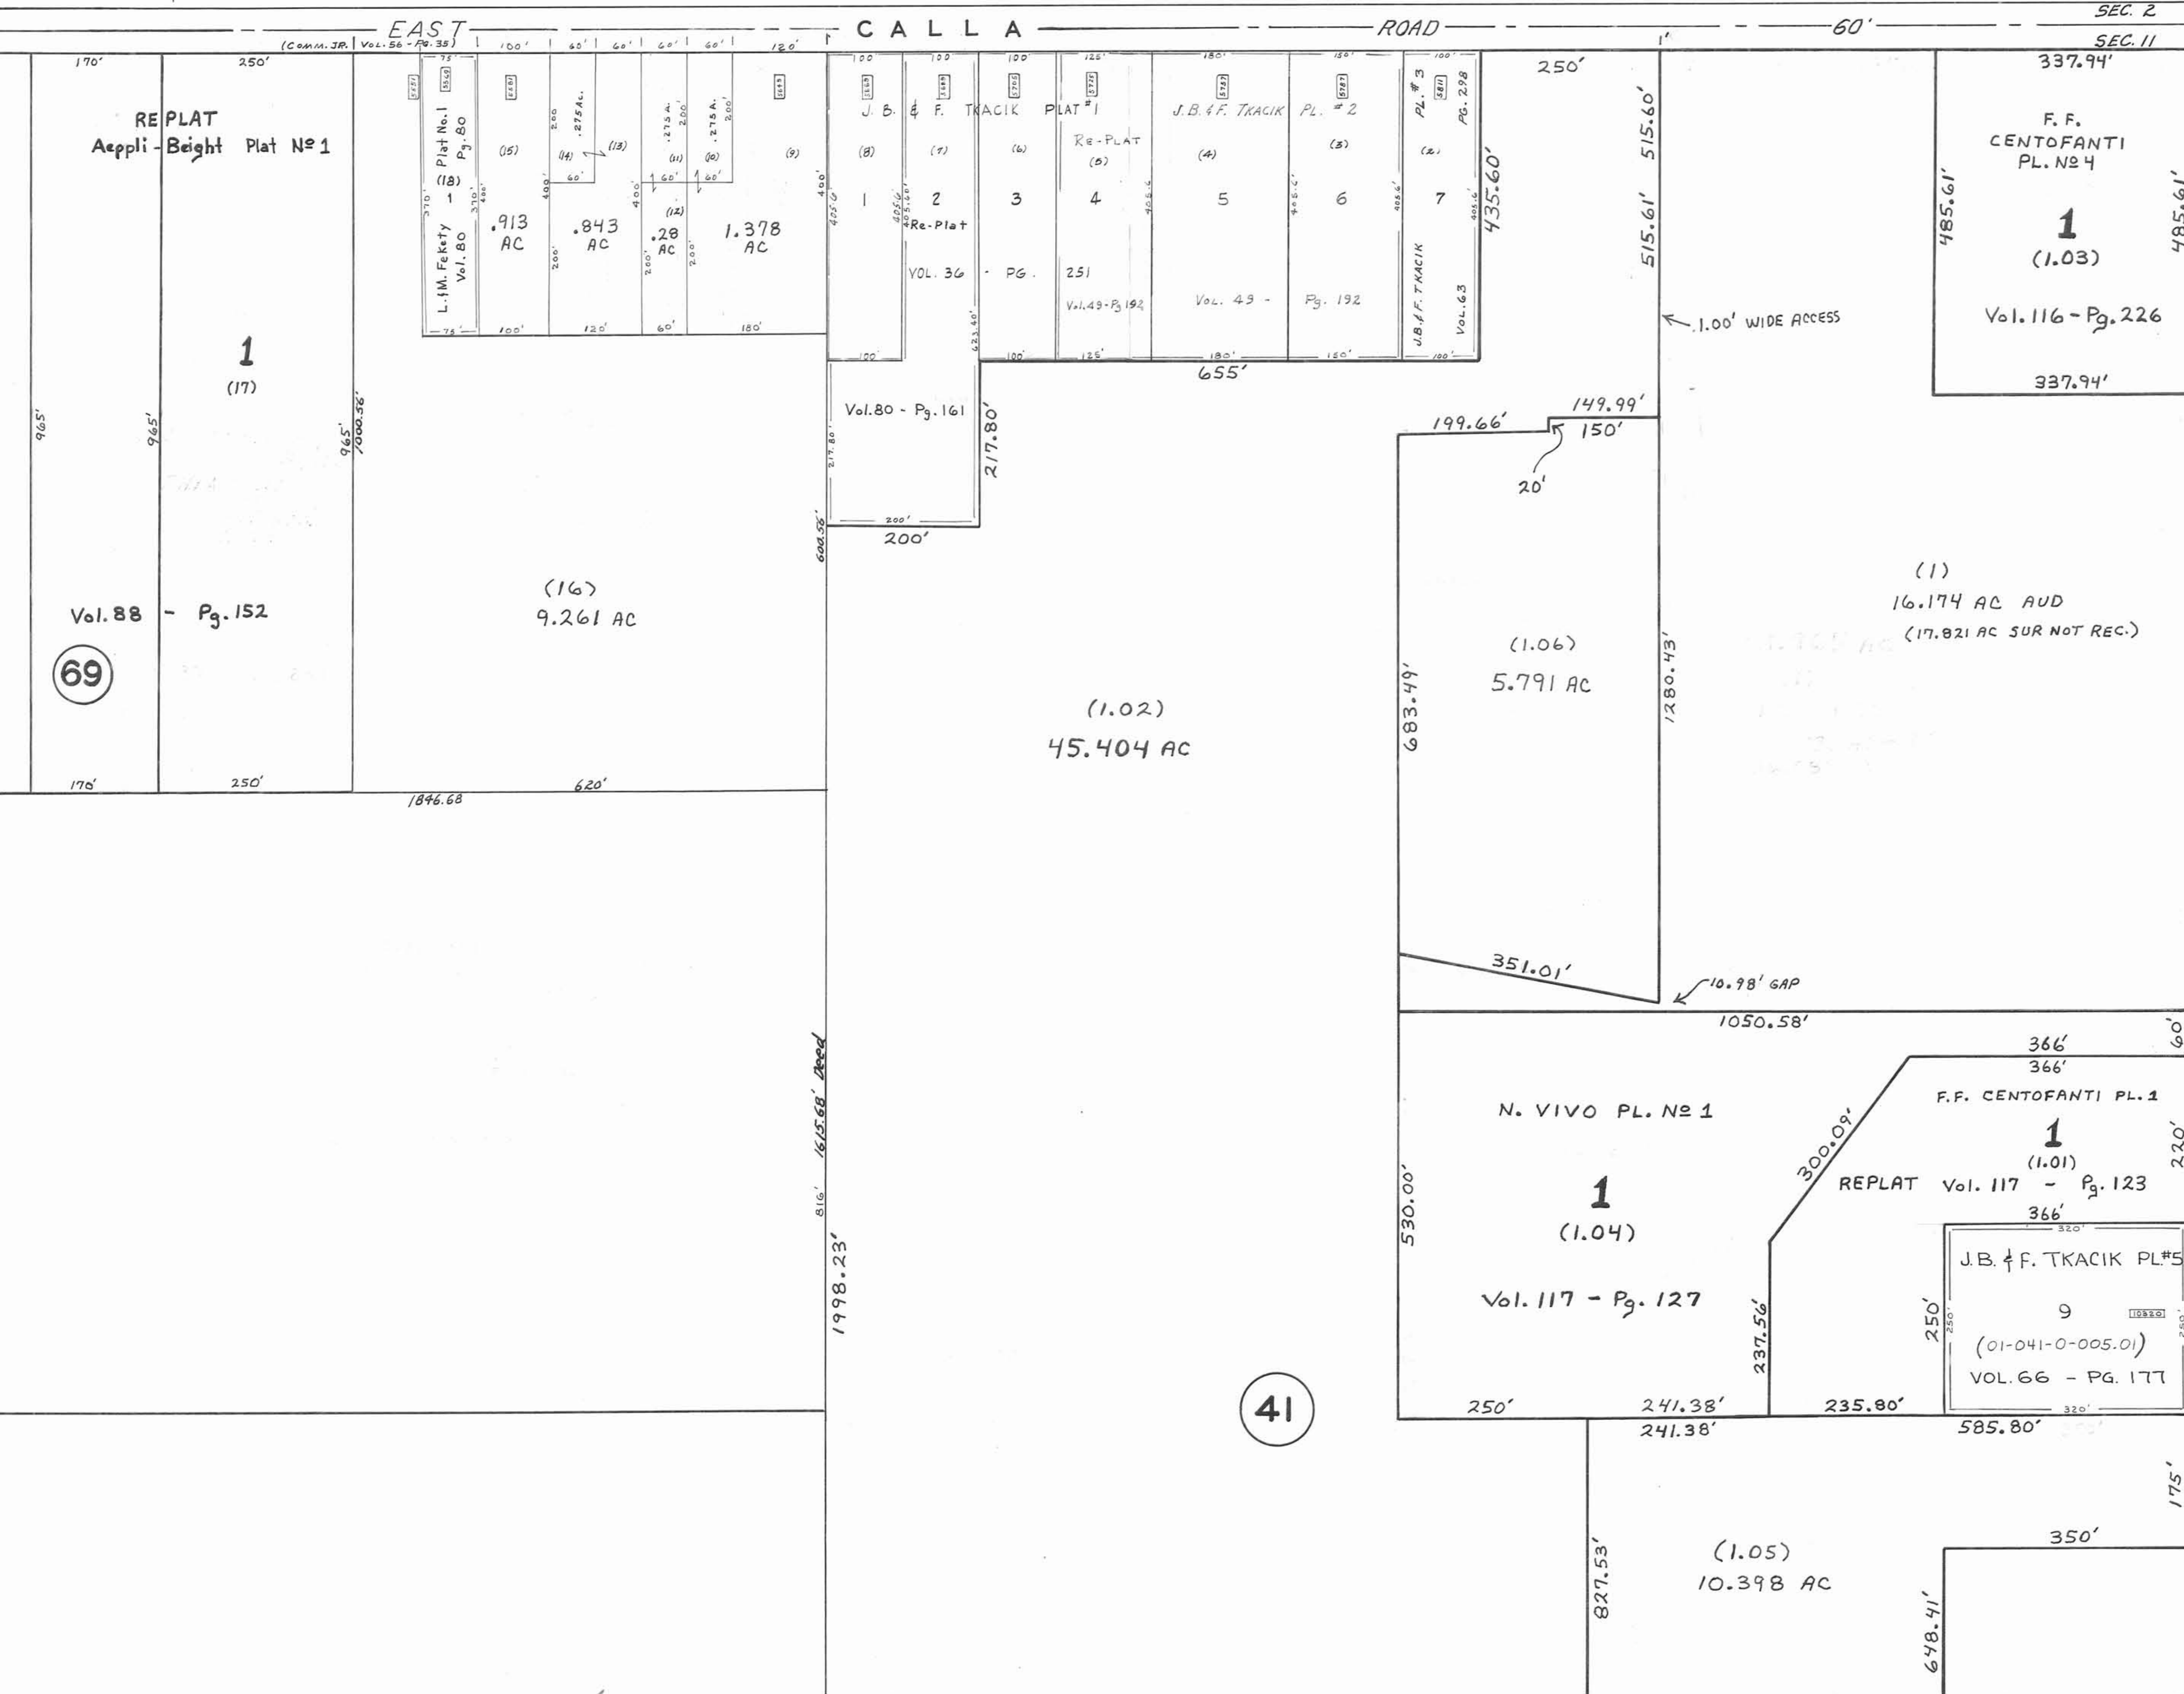

41

SEC. 11  
SEC. 12  
ROAD  
RAPP

5500  
5600  
5700  
5800  
5900  
6000

EAST CALLA ROAD 60'

170' 250' 100' 60' 60' 60' 120' 100' 125' 180' 120' 100' 250'

REPLAT Aepli-Beight Plat No 1

L.M. Fekety - Plat No. 1 Pg. 80 Vol. 80

J.B. & F. TKACIK PLAT #1

J.B. & F. TKACIK PL. # 2

J.B. & F. TKACIK PL. # 3

J.B. & F. TKACIK PL. # 5

REPLAT Vol. 117 - Pg. 123

F.F. CENTOFANTI PL. No 4

N. VIVO PL. No 1

1 (17)

1 (1.03)

1 (1.04)

1 (1.05)

9.261 AC

45.404 AC

5.791 AC

16.174 AC AUD (17.821 AC SUR NOT REC.)

10.398 AC

913 AC

843 AC

.28 AC

1.378 AC

2 3 4 5 6 7

Vol. 88 - Pg. 152

Vol. 80 - Pg. 161

Vol. 49 - Pg. 192

Vol. 43 - Pg. 192

Vol. 66 - Pg. 177

100' 120' 60' 180'

200' 217.80' 655' 683.49' 199.66' 149.99' 150' 20' 351.01' 10.98' GAP 1050.58' 366' 366' 300.09' 220' 237.56' 237.56' 250' 250' 320' 320' 585.80' 250' 241.38' 241.38' 235.80' 350' 175' 827.53' 648.41'

1846.68 620' 600.36' 7000.36'

1998.23' 1645.68' Deed

1.00' WIDE ACCESS