




SCALE
1" = 100'

(29)

LEGEND

- (44) PLATE NUMBER
- 4700 HOUSE NUMBERING GRID
- [11510] HOUSE NUMBER
- (2) OR (2.2) PERMANENT PARCEL NO.

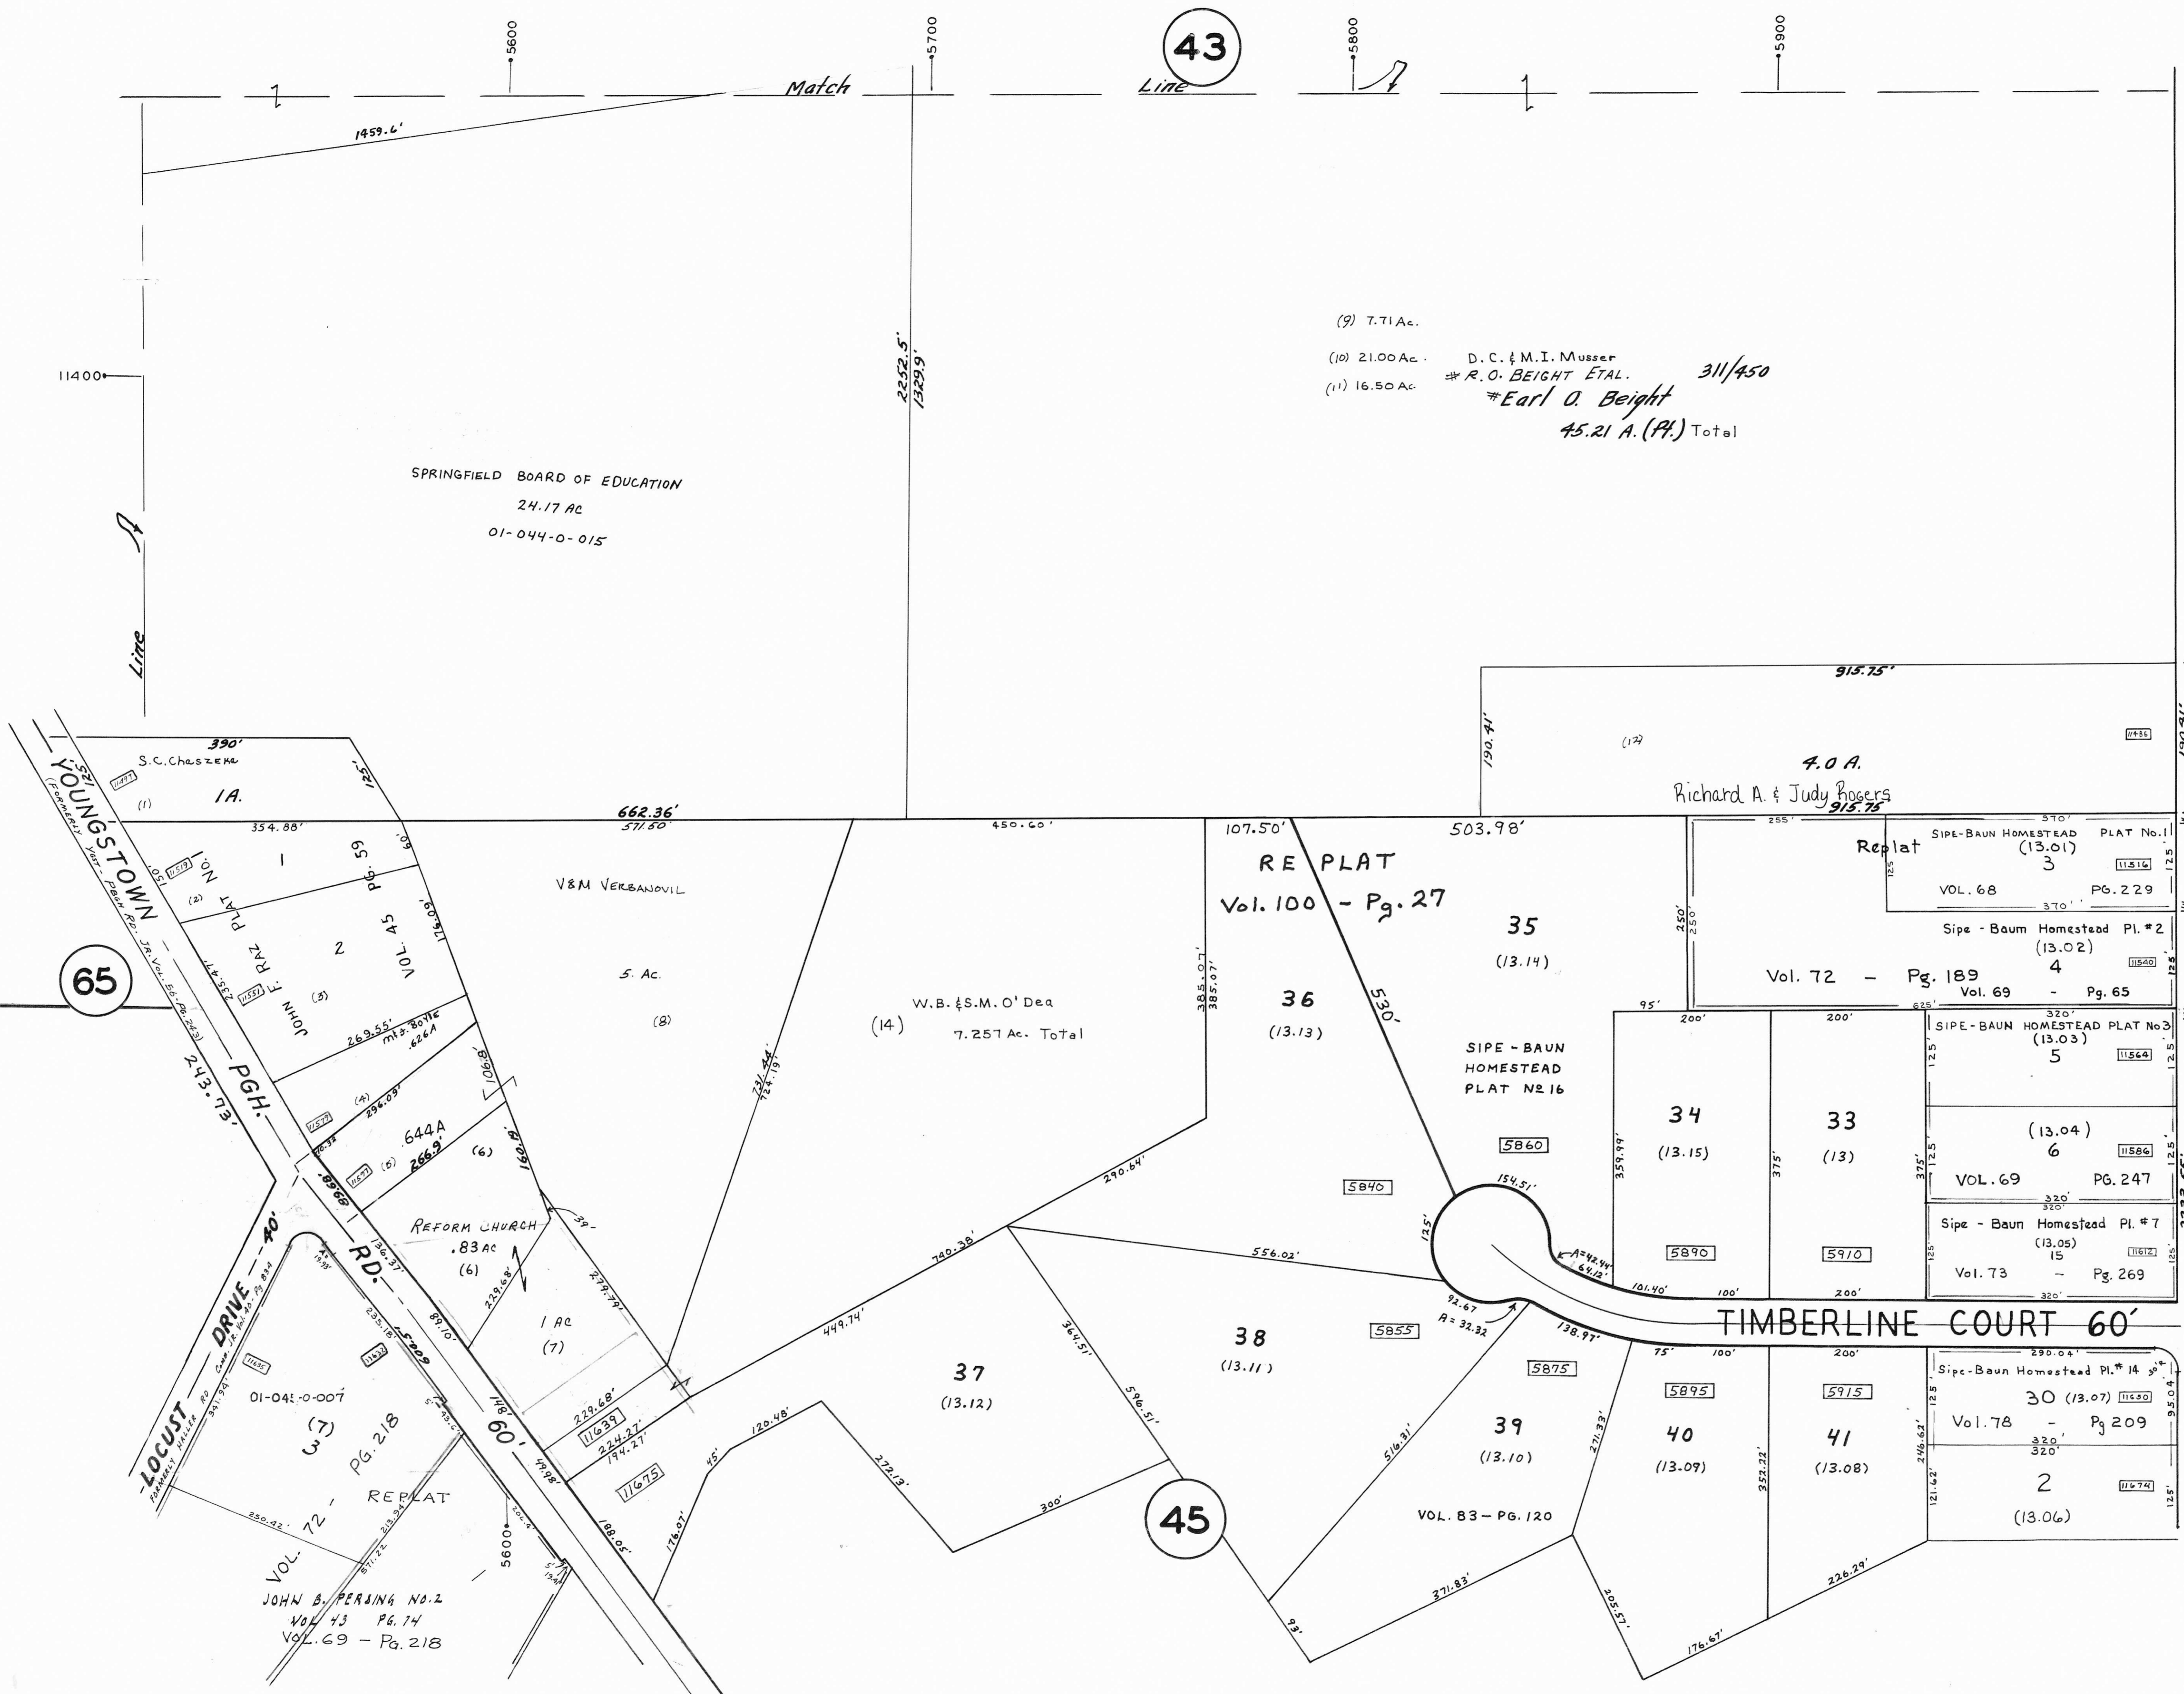

(9) 7.71 Ac.
 (10) 21.00 Ac. D.C. & M.I. Musser
 # R.O. BEIGHT ETAL. 311/450
 (11) 16.50 Ac. #Earl O. Beight
 45.21 A. (Pl.) Total

4.0 A.
 Richard A. & Judy Rogers
 915.75'

RE PLAT
 Vol. 100 - Pg. 27

Replat
 SIPE-BAUN HOMESTEAD PLAT No. 1
 (13.01)
 VOL. 68 PG. 229

Vol. 72 - Pg. 189
 Sipe - Baun Homestead Pl. # 2
 (13.02)
 Vol. 69 - Pg. 65
 4

SIPE-BAUN HOMESTEAD PLAT No. 3
 (13.03)
 5

(13.04)
 6
 VOL. 69 PG. 247

Sipe - Baun Homestead Pl. # 7
 (13.05)
 15
 Vol. 73 - Pg. 269

Sipe-Baun Homestead Pl. # 14
 2
 Vol. 78 - Pg. 209
 (13.06)

TIMBERLINE COURT 60'

JOHN B. PERINA No. 2
 Vol. 43 PG. 14
 Vol. 69 - Pg. 218