

PLATE 45

SECTION No. 14

SPRINGFIELD TWP.


11700  
OFFICE OF COUNTY ENGINEER  
MAHONING COUNTY COURT HOUSE  
YOUNGSTOWN, OHIO



SCALE  
1" = 100'

LEGEND

- (44) PLATE NUMBER
- 4700 HOUSE NUMBERING GRID
- [Box] HOUSE NUMBER
- (2) PERMANENT PARCEL NO.

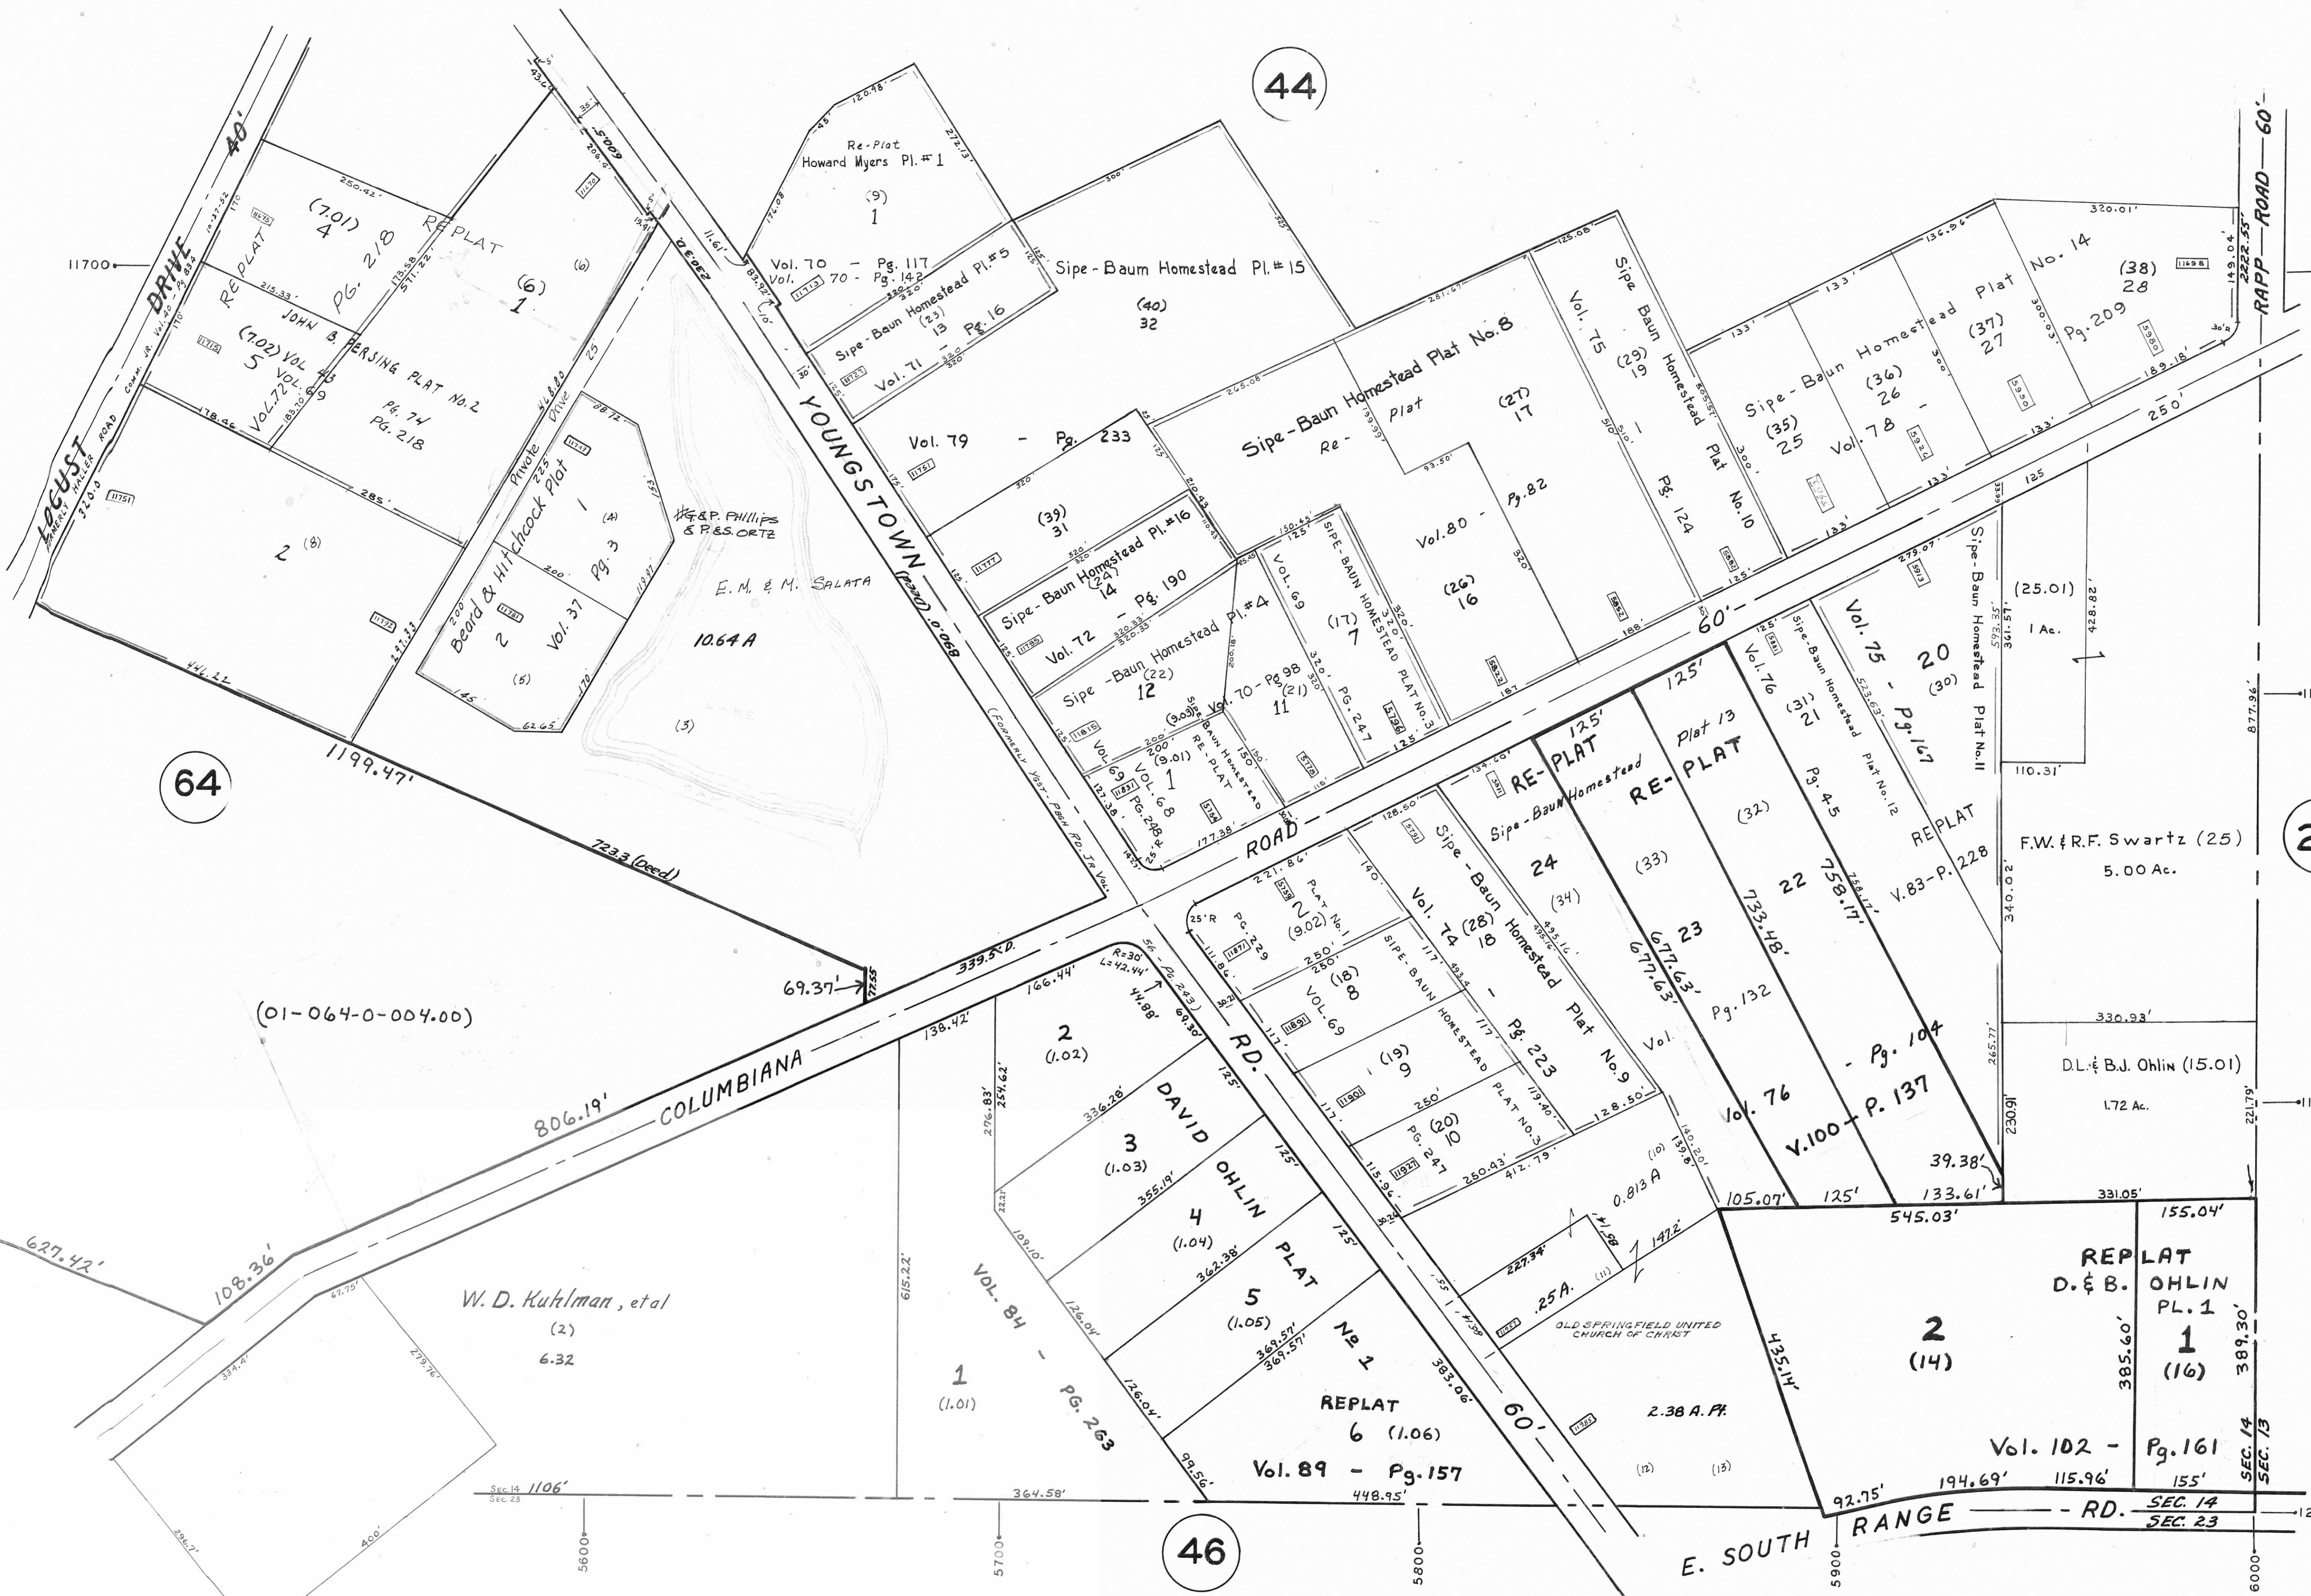

44

64

28

46

(01-064-0-004.00)

W.D. Kuhlman, et al  
(2)  
6.32

Vol. 89 - Pg. 157  
REPLAT 6 (1.06)

REPLAT  
D. & B. OHLIN  
PL. 1  
1  
(16)

Vol. 102 - Pg. 161  
194.69' 115.96' 155'

E. SOUTH RANGE RD.

SEC. 14  
SEC. 23