


OFFICE OF COUNTY ENGINEER
MAHONING COUNTY COURT HOUSE
YOUNGSTOWN, OHIO

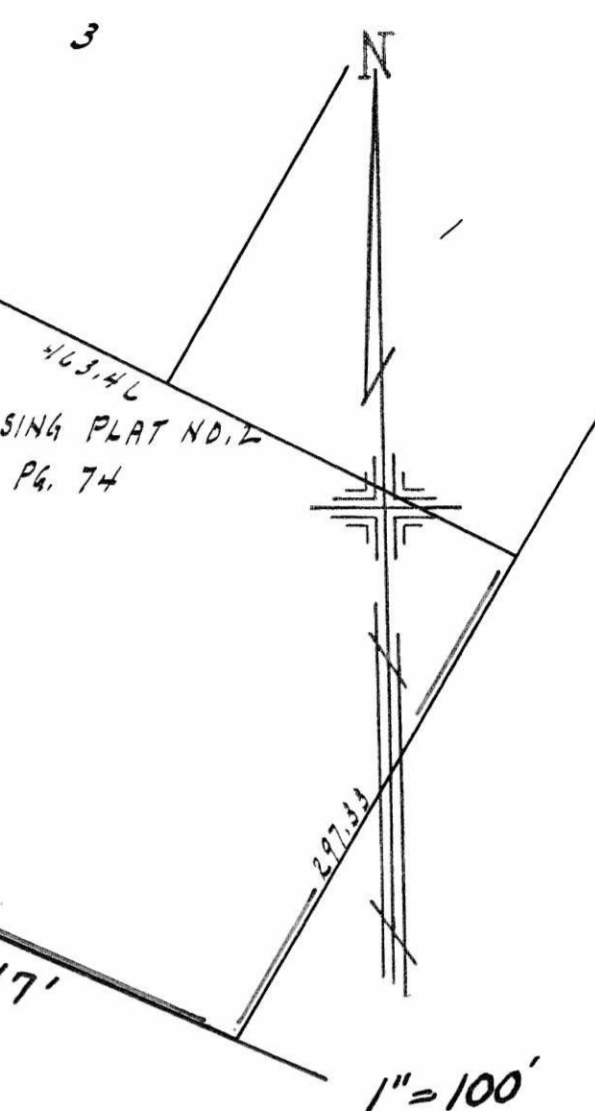

65


81

45

44

LEGEND

- 4700 HOUSE NUMBERING GRID
- 4170 HOUSE NUMBER
- (2) OR (2.2) PERMANENT PARCEL NO.

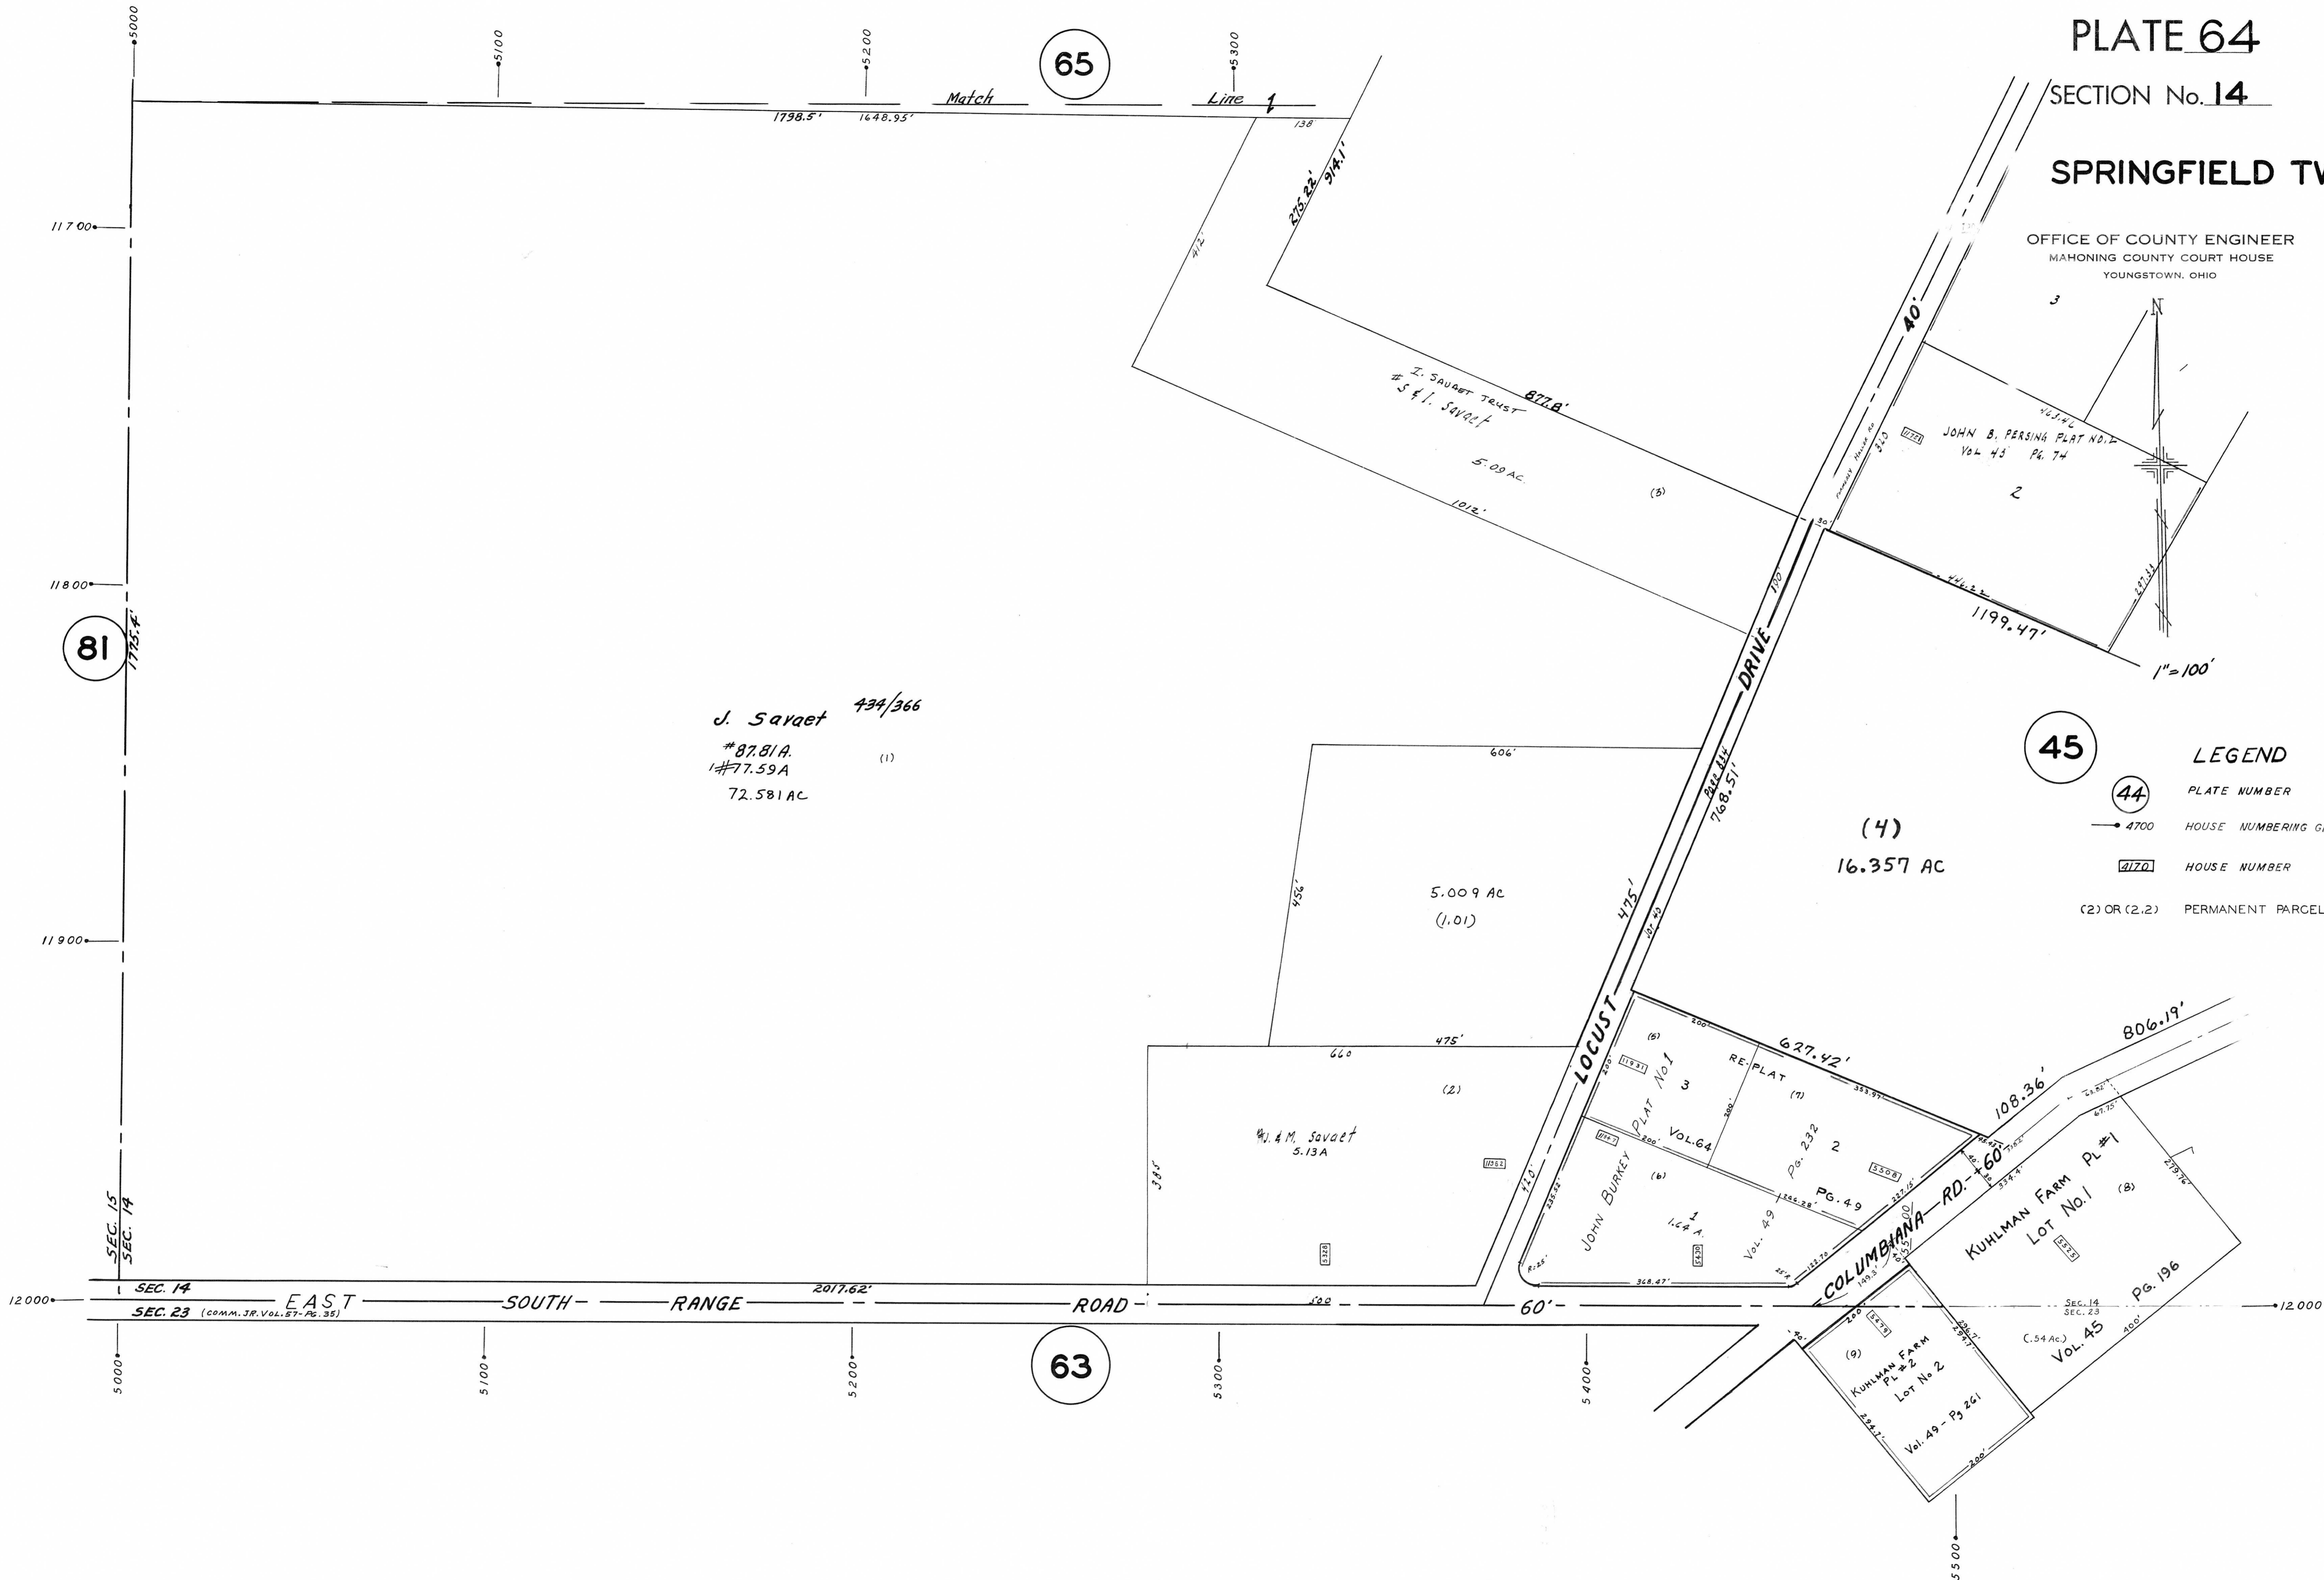

J. Savaet 434/366
#87.81A
#77.59A
72.581 AC

M. J. M. Savaet
5.13A

(4)
16.357 AC

KUHLMAN FARM
PL #1
Lot No. 1
Vol. 45
Pg. 196

KUHLMAN FARM
PL #2
Lot No. 2
Vol. 49 - Pg. 261

LOCUST DRIVE

COLUMBIANA RD.

63

SEC. 14 EAST SOUTH RANGE ROAD SEC. 23 (COMM. JR. VOL. 57 - PG. 35)

