


OFFICE OF COUNTY ENGINEER
MAHONING COUNTY COURT HOUSE
9700 YOUNGSTOWN, OHIO

GIS Department
12/15/10
Scanned

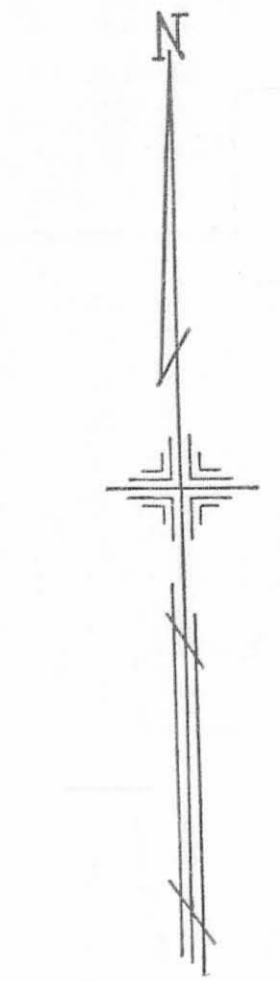

SCALE
1" = 100'

LEGEND

70

44

PLATE NUMBER


4700 HOUSE NUMBERING GRID

4770 HOUSE NUMBER

(2) OR (2.2) PERMANENT PARCEL NO.

74

76

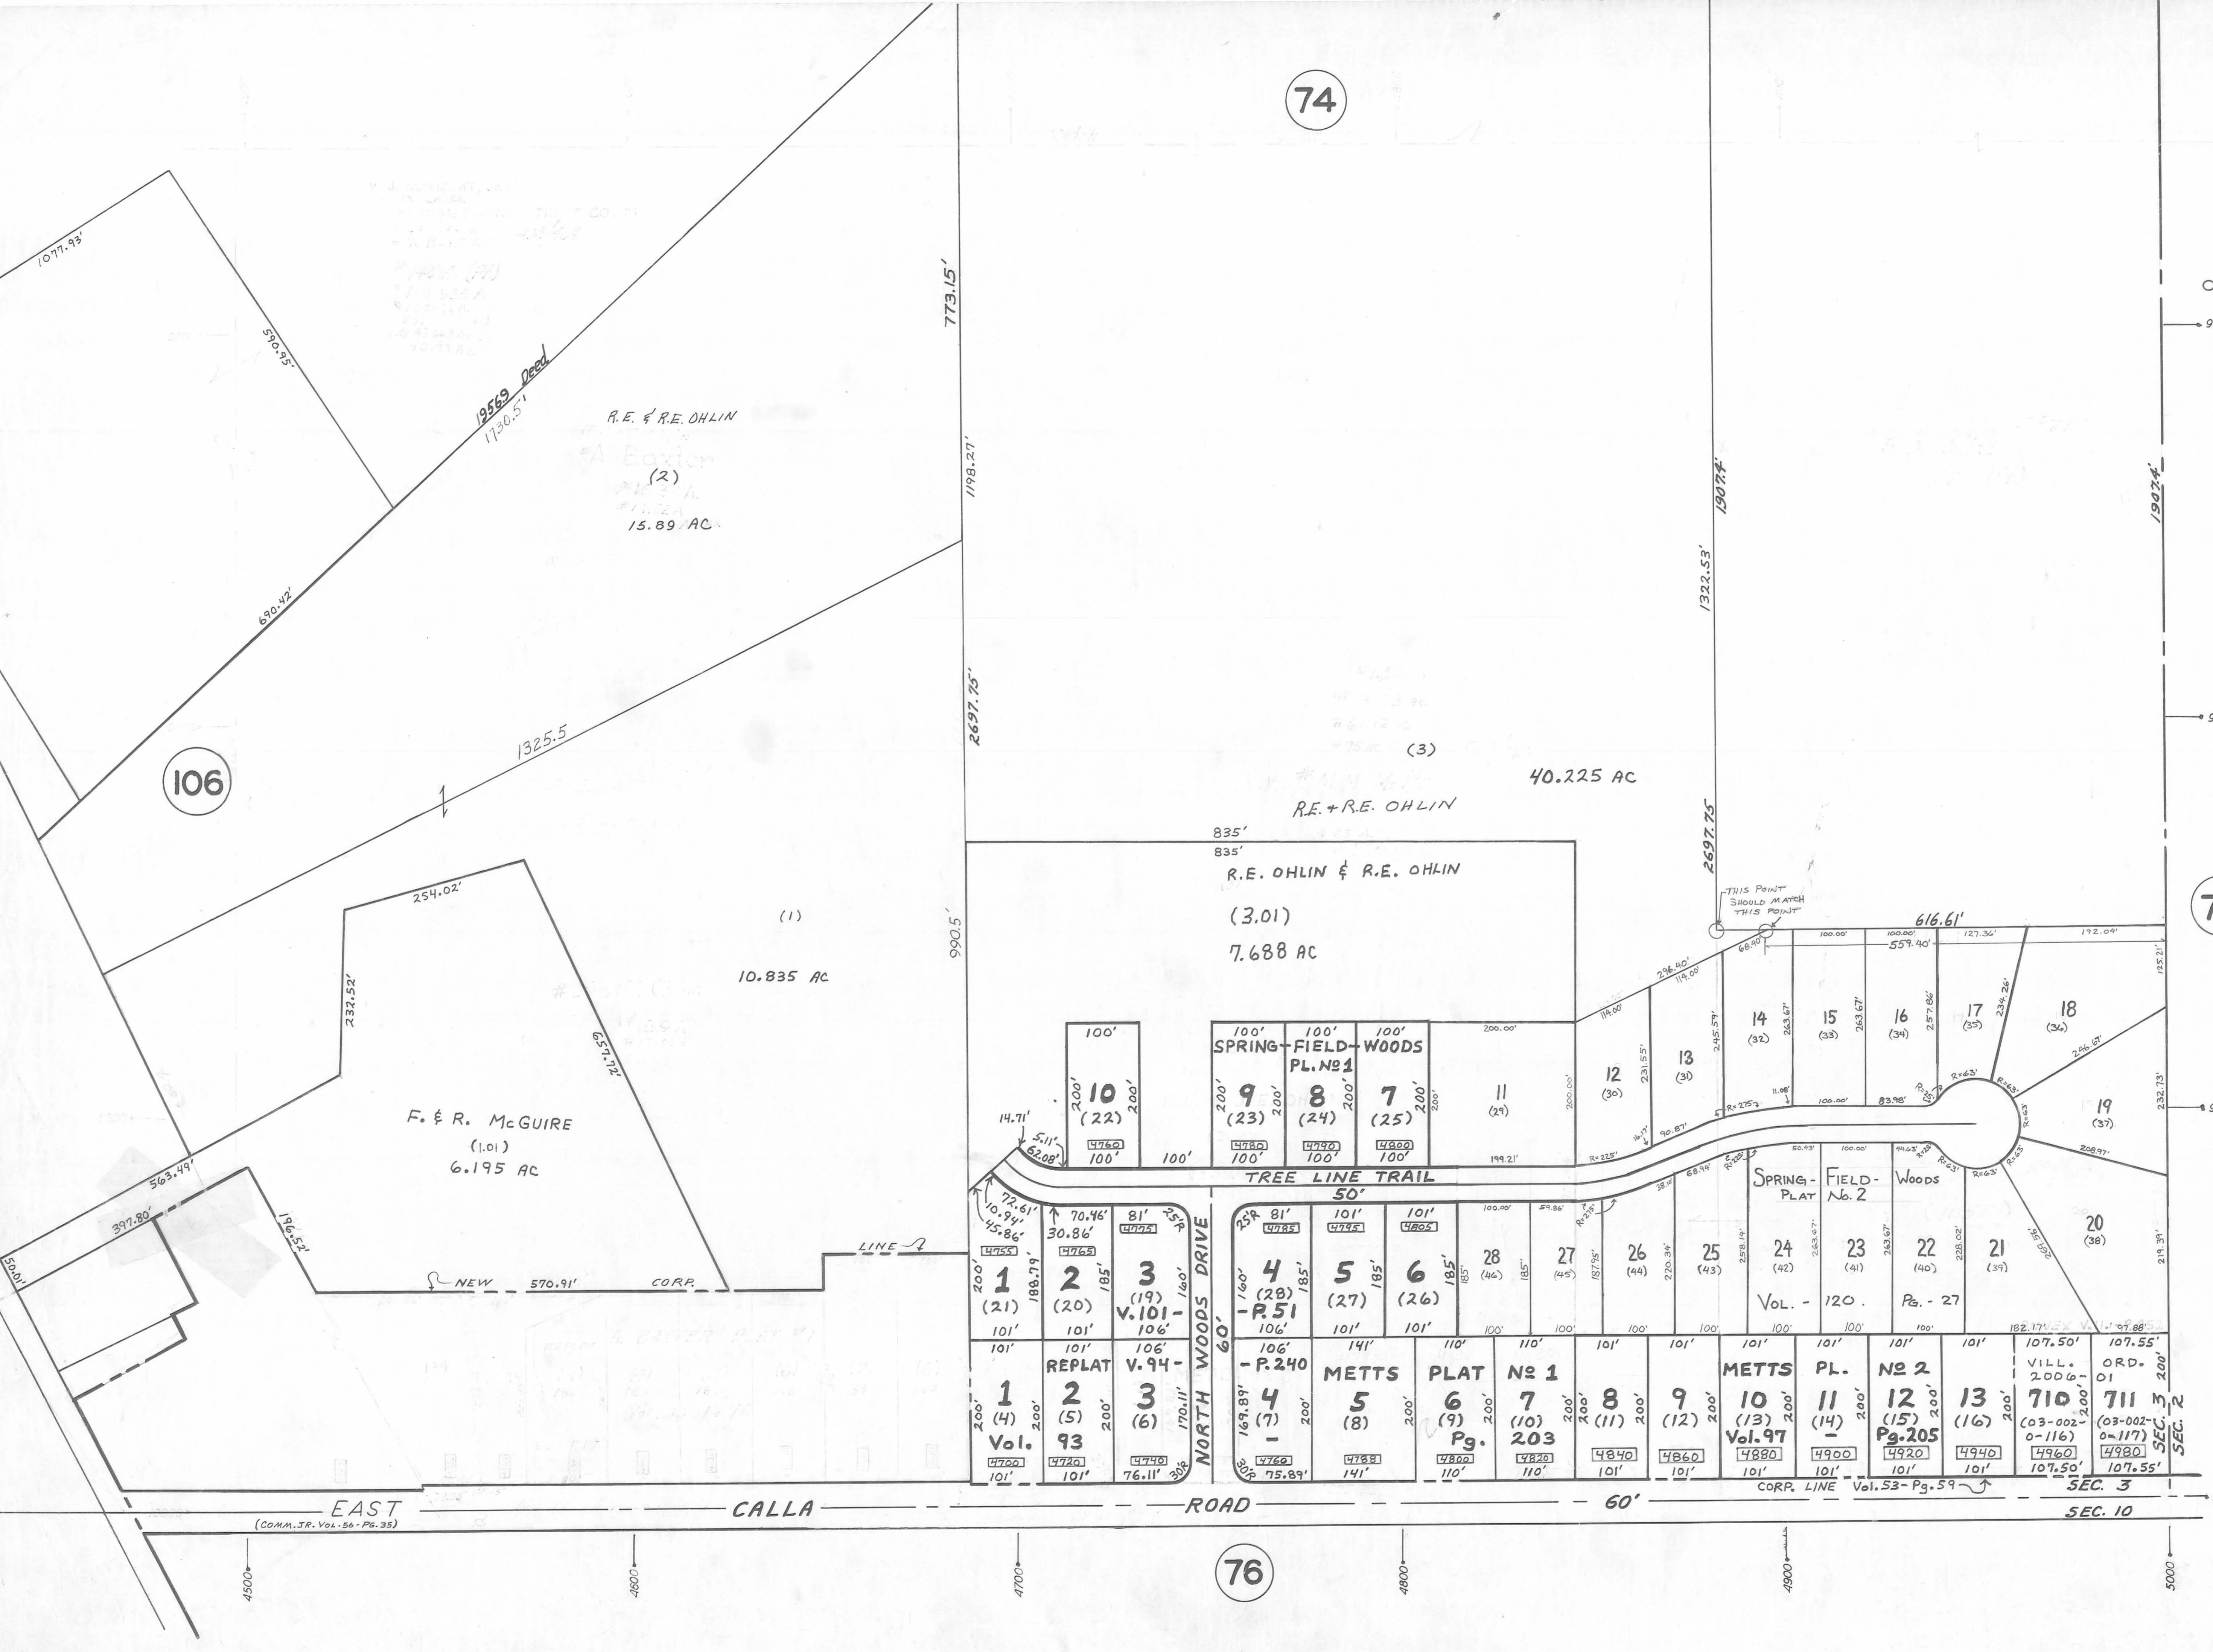

106

70

44

SEC. 3

SEC. 10

SEC. 2










