



OFFICE OF COUNTY ENGINEER
MAHONING COUNTY COURT HOUSE
YOUNGSTOWN, OHIO

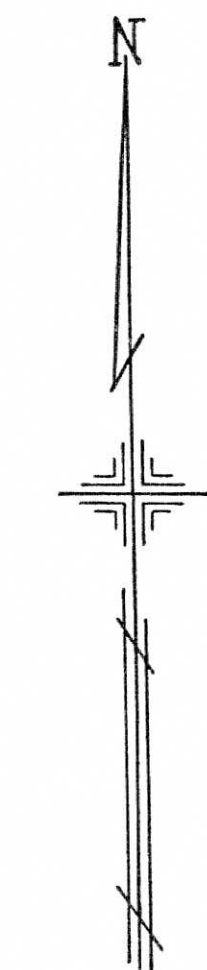

SCALE
1" = 100'

LEGEND

- 44 PLATE NUMBER
- 4700 HOUSE NUMBERING GRID
- 470 HOUSE NUMBER
- (2) OR (2.2) PERMANENT PARCEL NO.

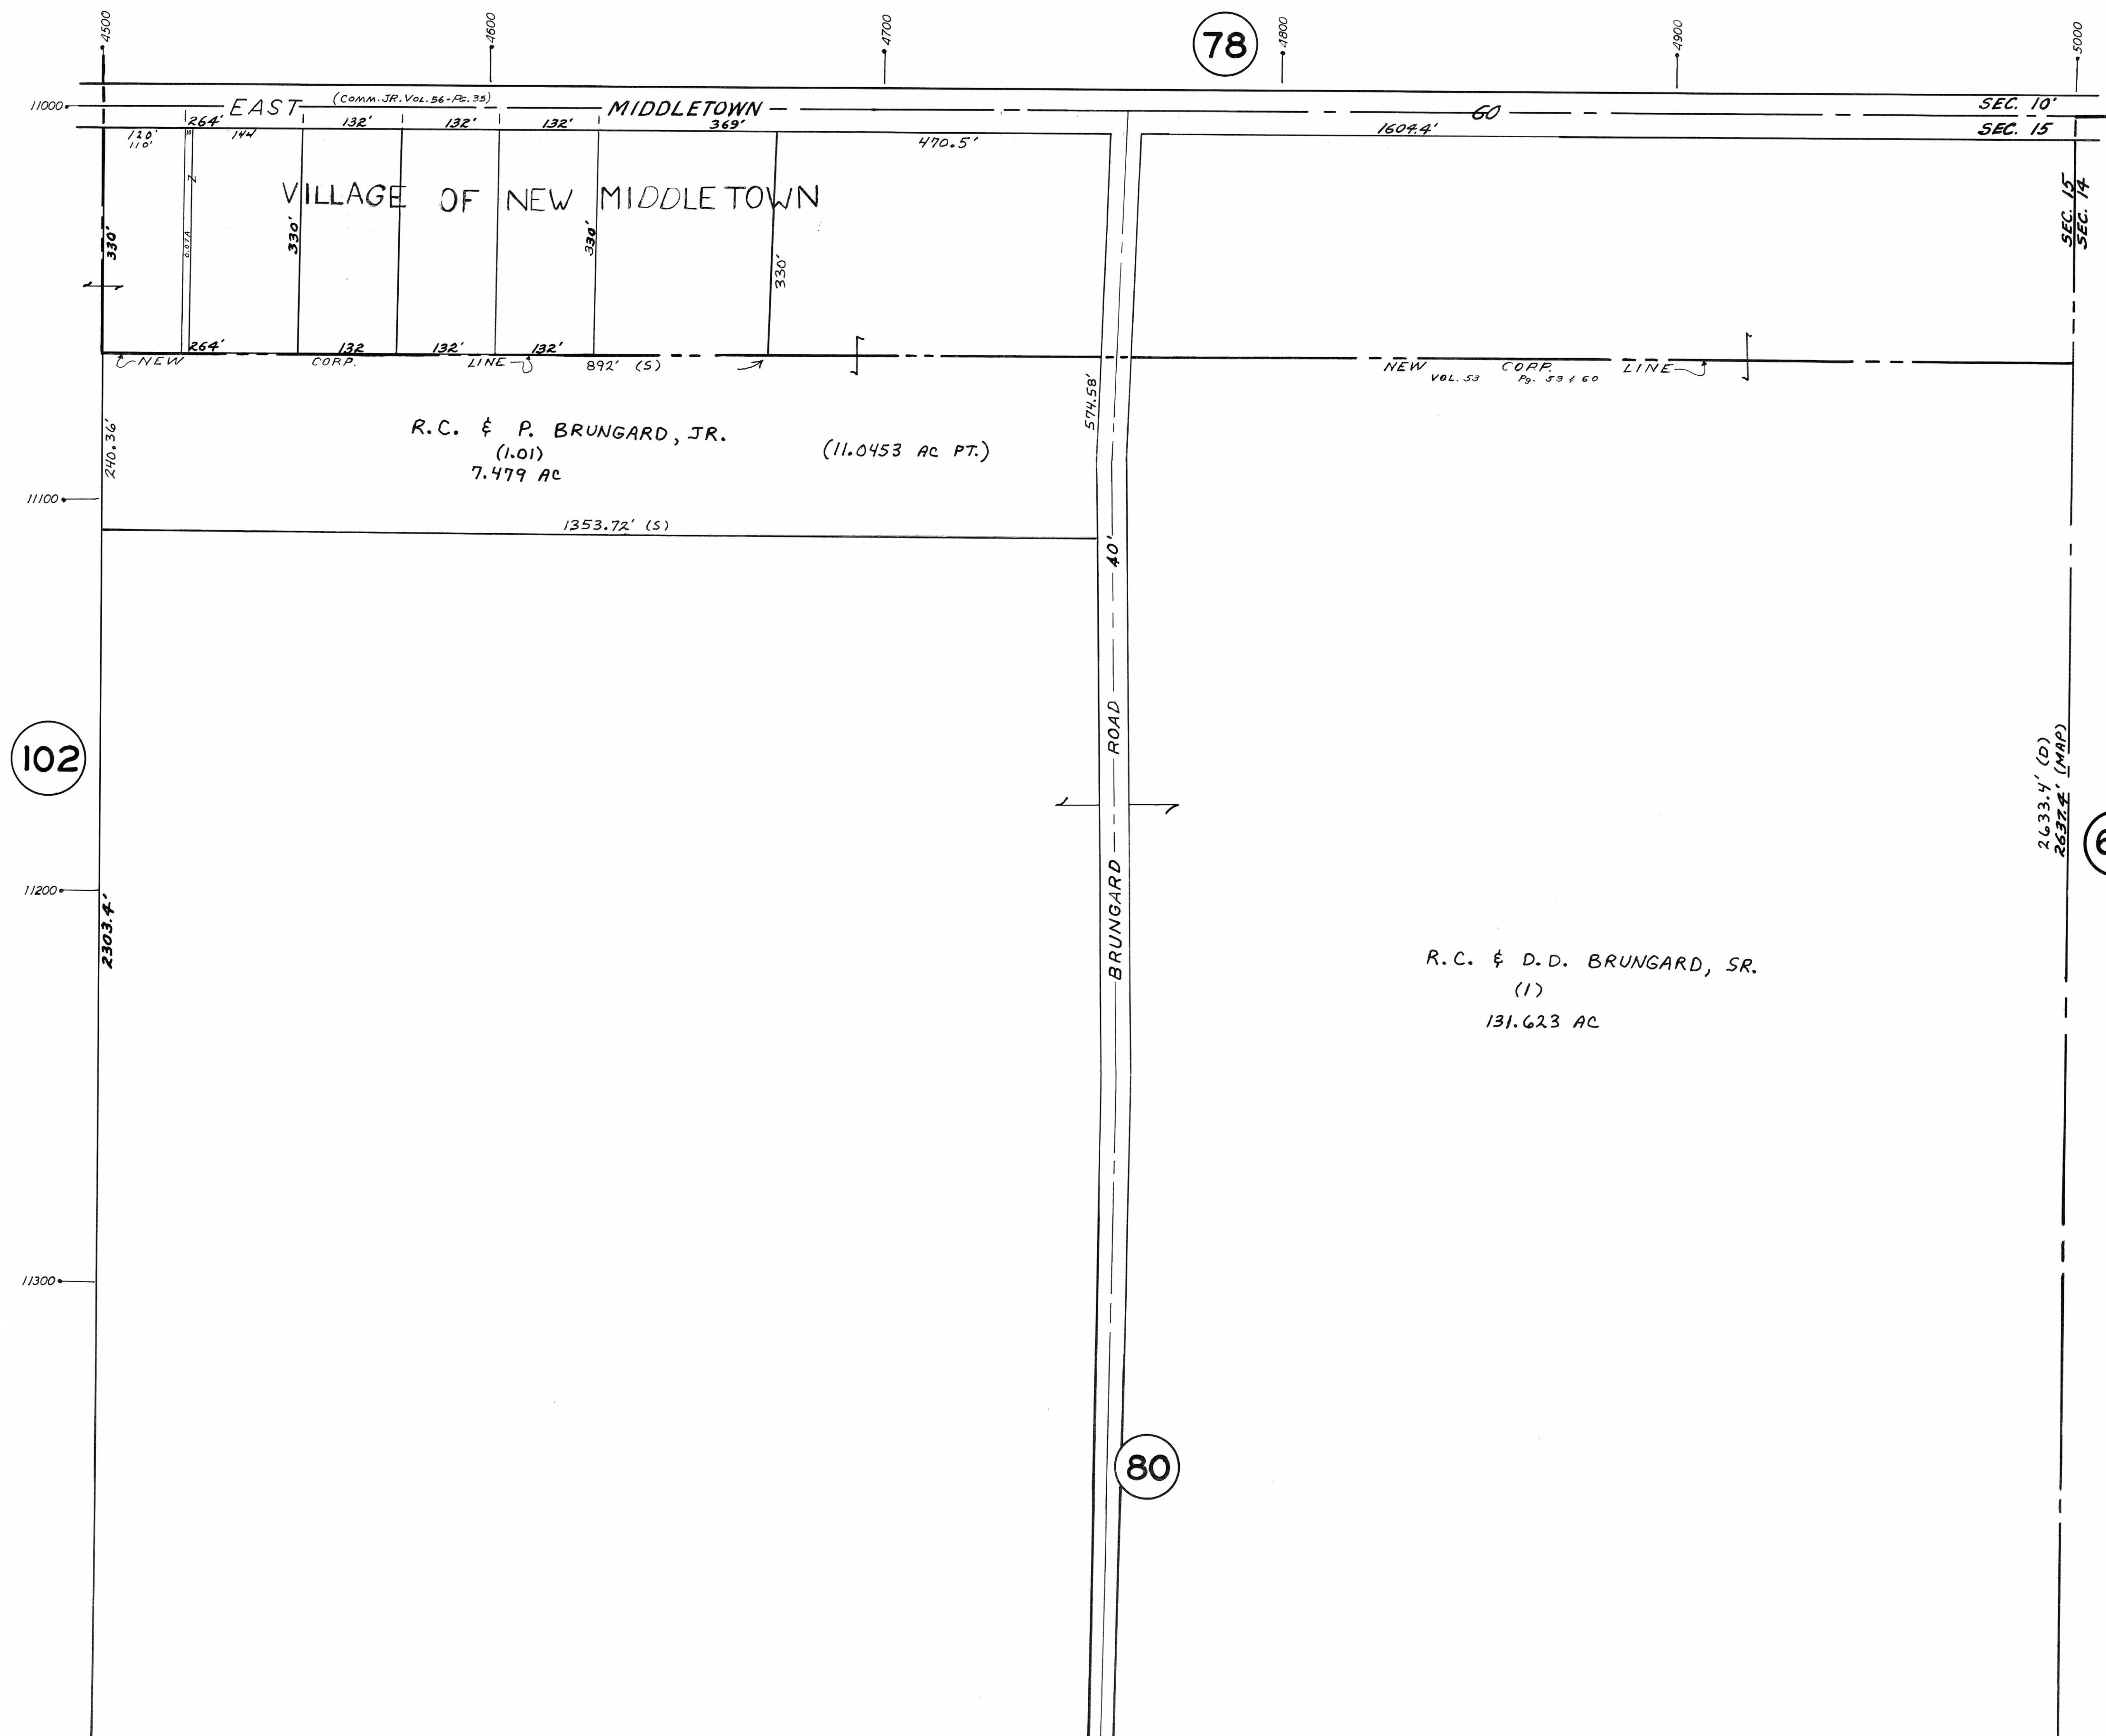

78

102

80

66

2633.4' (D)
2637.4' (MAP)

R.C. & D.D. BRUNGARD, SR.
(1)
131.623 AC

R.C. & P. BRUNGARD, JR.
(1.01)
7.479 AC
(11.0453 AC PT.)

VILLAGE OF NEW MIDDLETOWN

BRUNGARD ROAD

EAST MIDDLETOWN

SEC. 10
SEC. 15

SEC. 14
SEC. 15

NEW CORP. LINE
VOL. 53 Pg. 53 & 60

NEW CORP. LINE
892' (S)

1353.72' (S)

574.58'

240.36'

2303.4'

11000
11100
11200
11300

120'
110'
264'
144'
132'
132'
132'
369'
470.5'330'
330'
330'
330'

1607.4'
60