

# PLATE 116

SECTION No. 16




## SPRINGFIELD TWP.


OFFICE OF COUNTY ENGINEER  
MAHONING COUNTY COURT HOUSE  
YOUNGSTOWN, OHIO



SCALE  
1" = 100'

### LEGEND

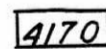-  PLATE NUMBER
-  4700 HOUSE NUMBERING GRID
-  HOUSE NUMBER
- (2) OR (C.2) PERMANENT PARCEL NO.

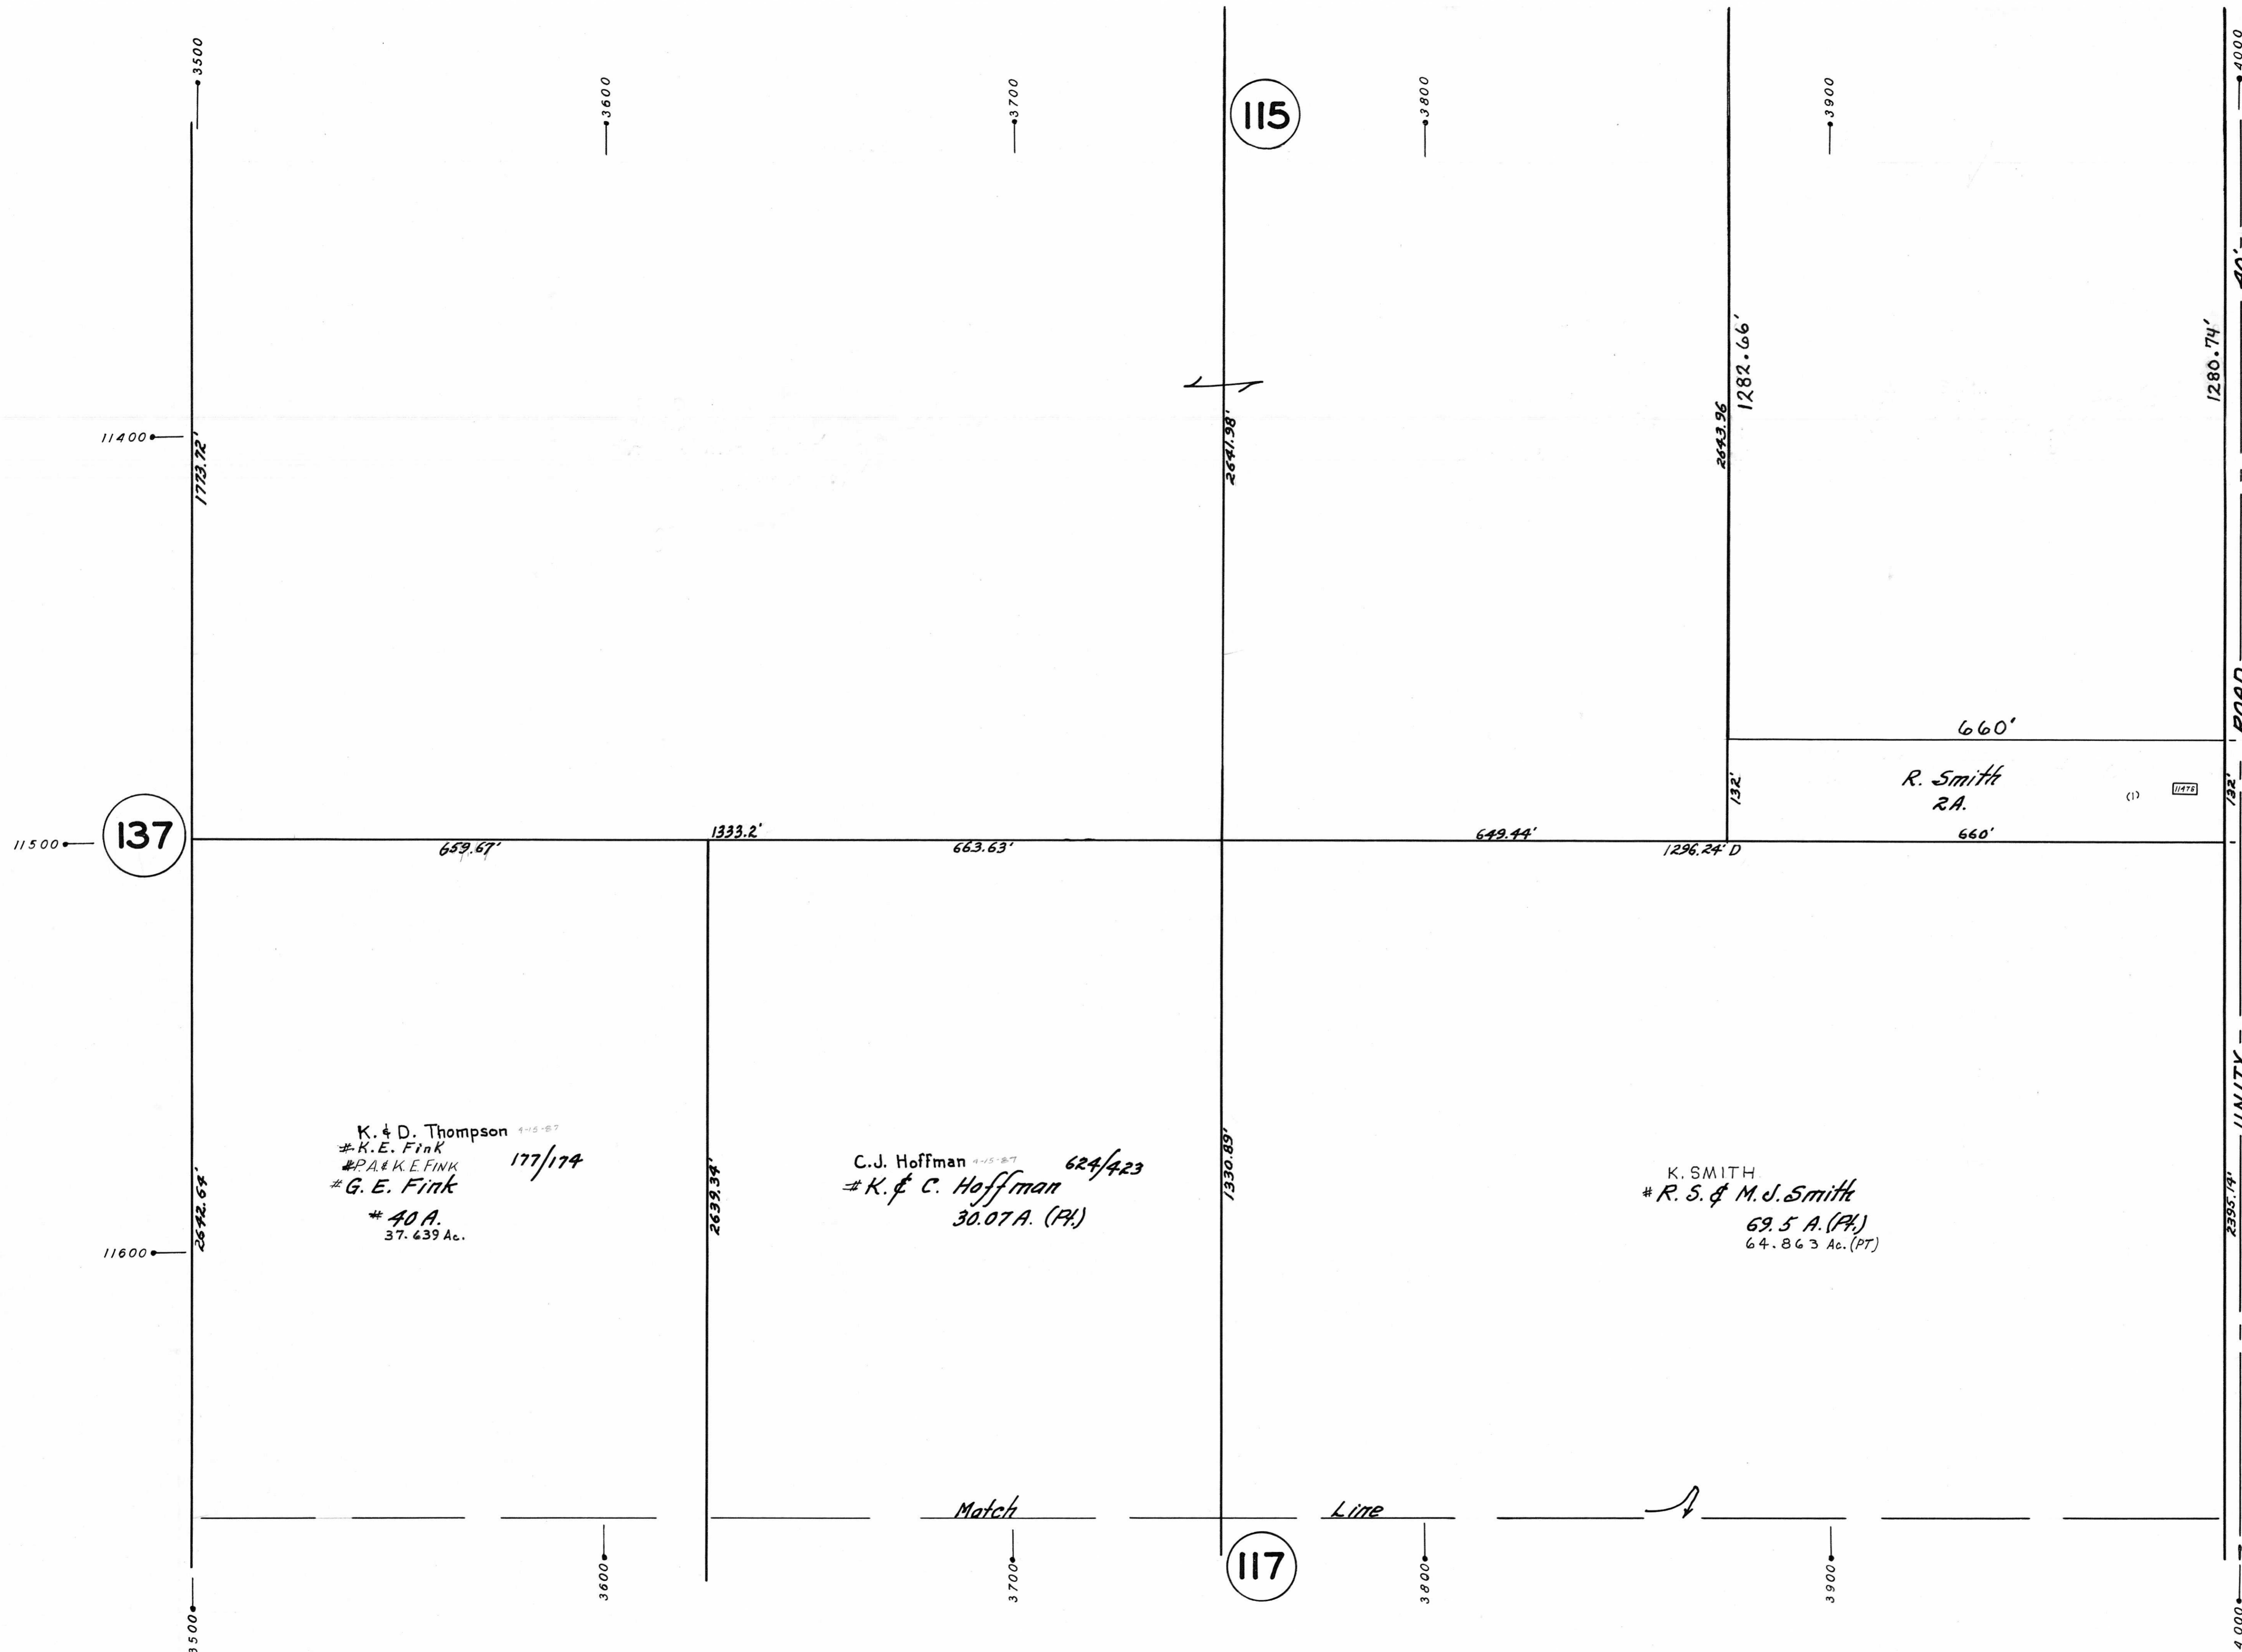

K. & D. Thompson 1-15-87  
# K. E. Fink  
# P. A. & K. E. FINK 177/174  
# G. E. Fink  
\* 40 A.  
37.639 Ac.

C. J. Hoffman 1-15-87 624/423  
# K. & C. Hoffman  
30.07 A. (A.)

K. SMITH  
# R. S. & M. J. Smith  
69.5 A. (A.)  
64.863 Ac. (PT)

Match

Line