


PLATE 122

SECTION No. 28

SPRINGFIELD TWP.


OFFICE OF COUNTY ENGINEER
MAHONING COUNTY COURT HOUSE
YOUNGSTOWN, OHIO

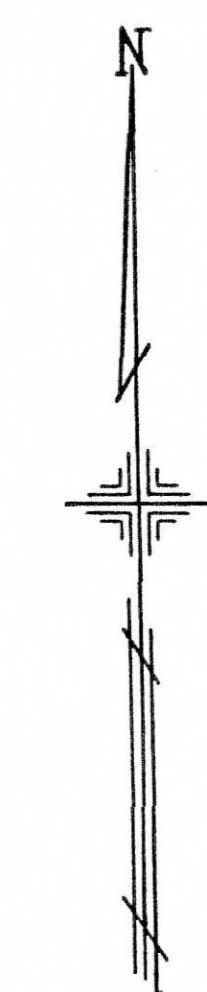

SCALE
1" = 100'

LEGEND

- 44 PLATE NUMBER
- 4700 HOUSE NUMBERING GRID
- 4170 HOUSE NUMBER
- (2) OR (2.2) PERMANENT PARCEL NO.

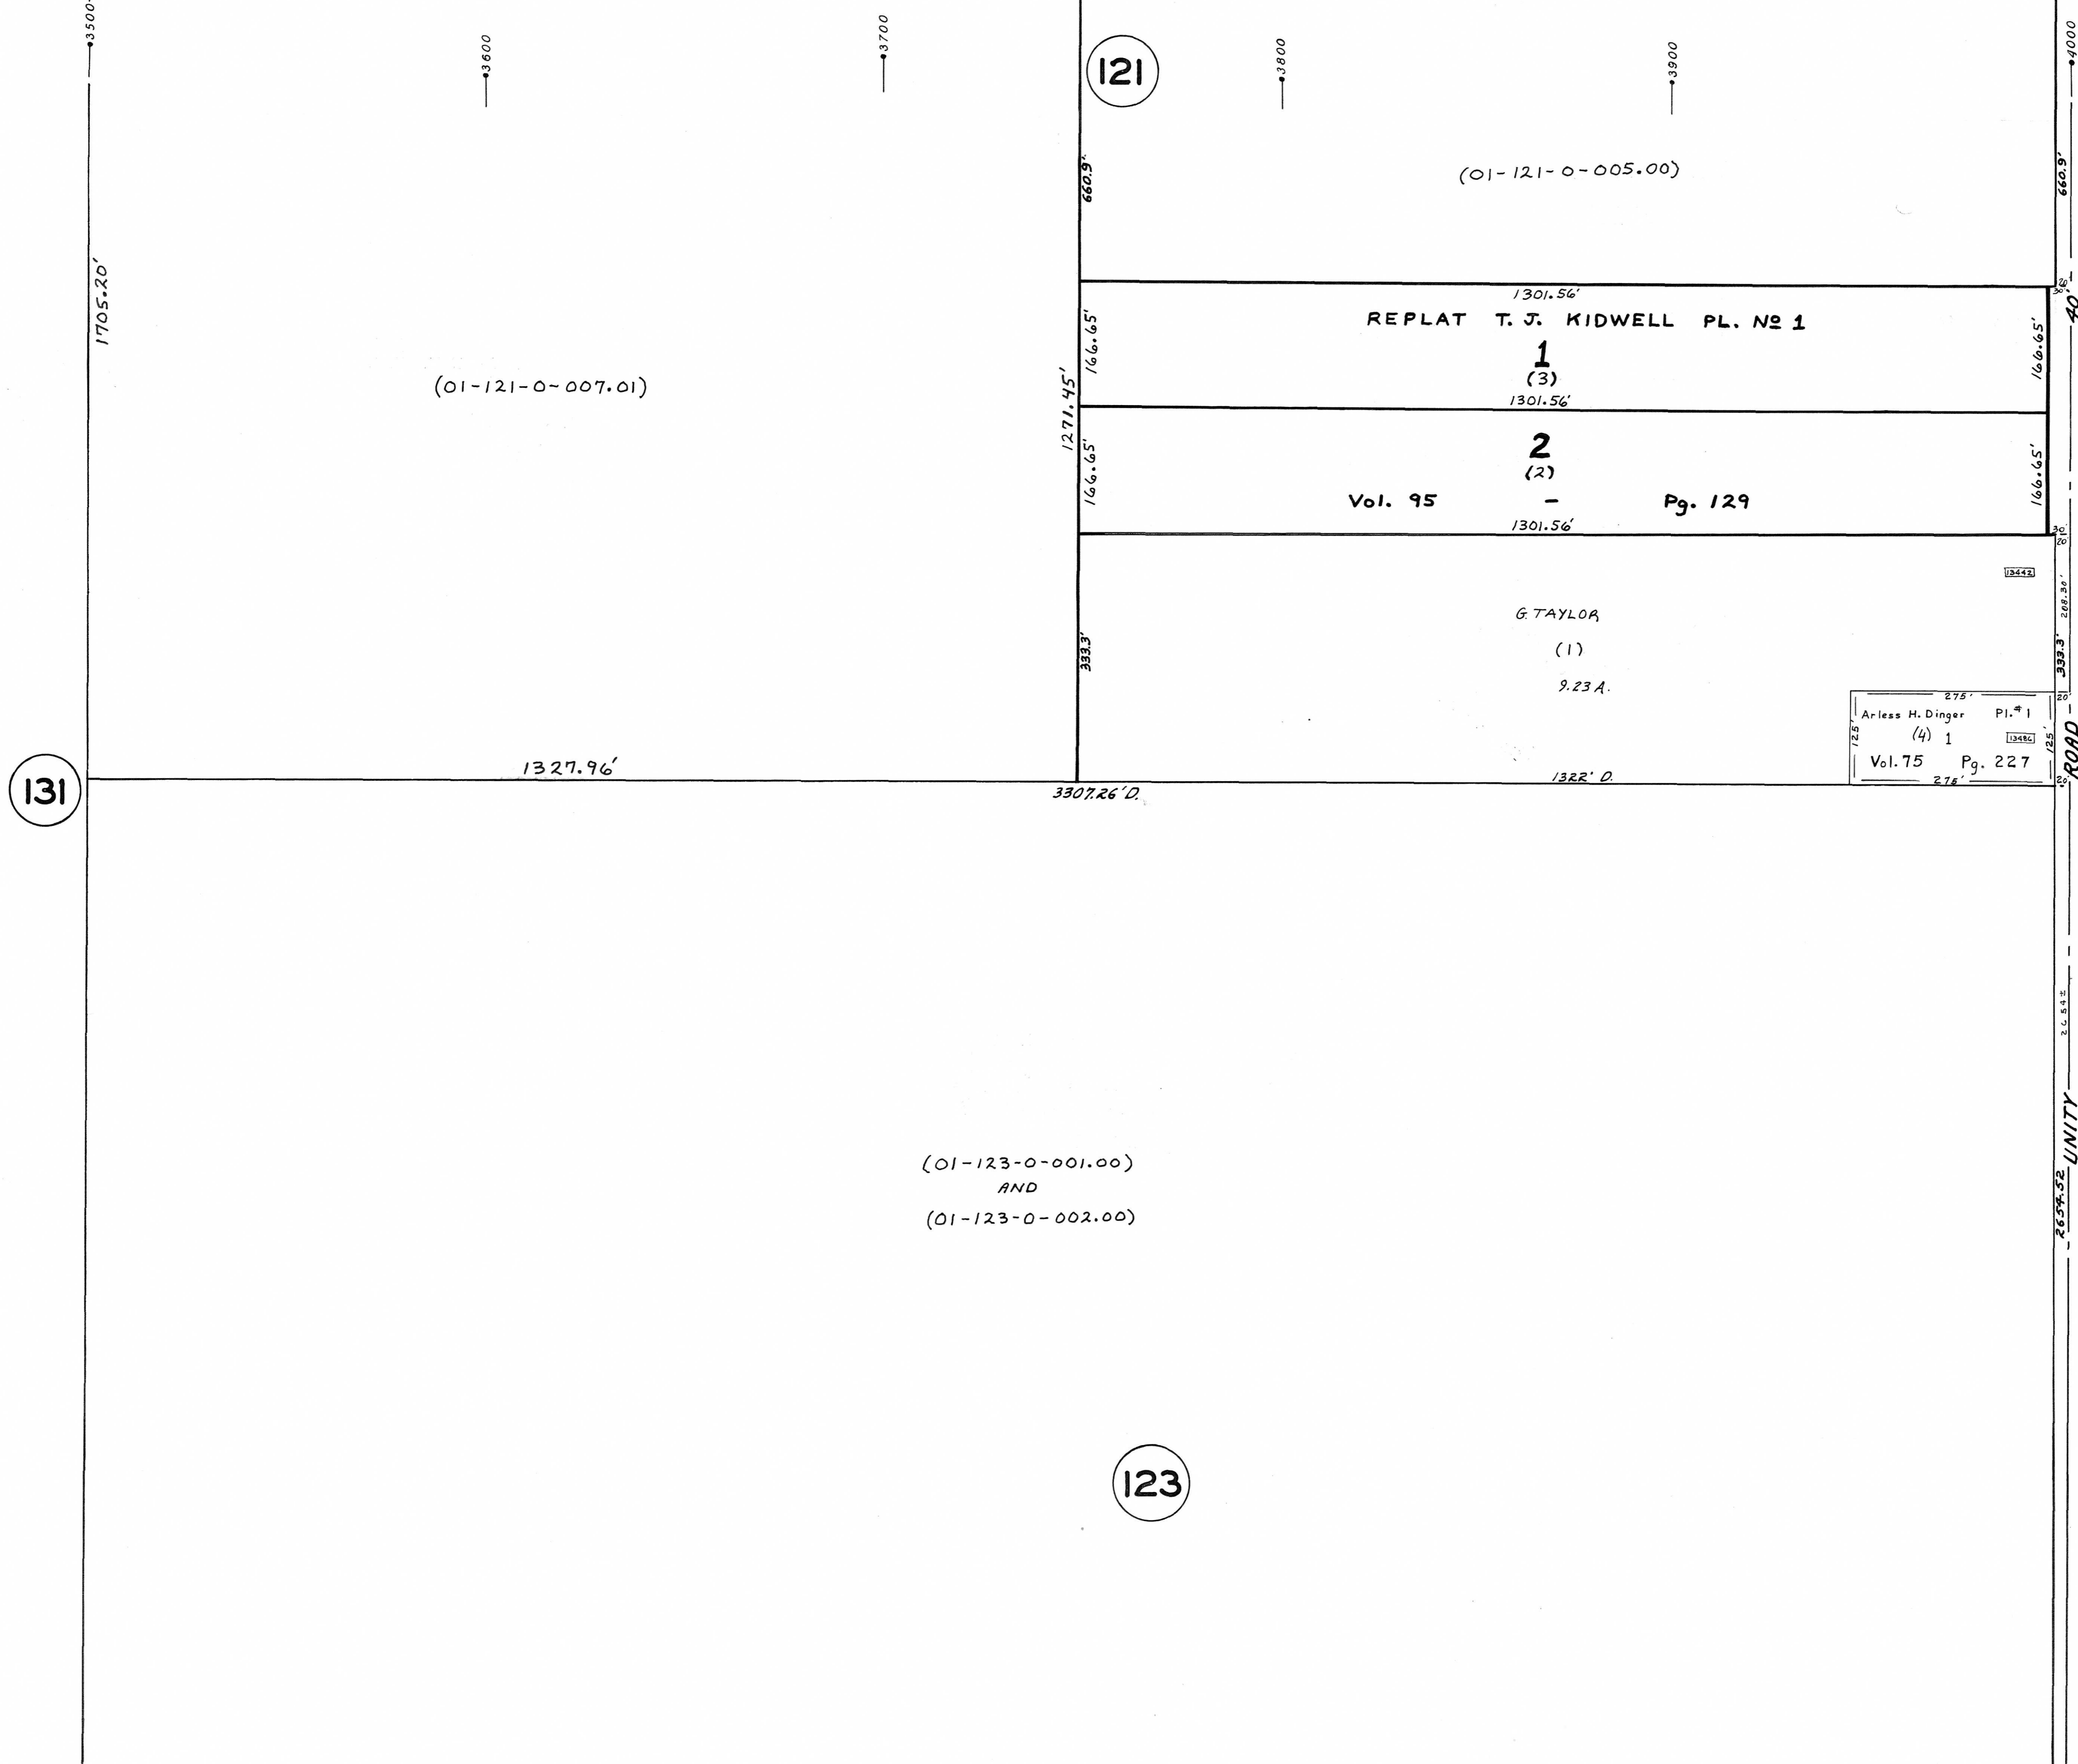

121

1
(3)

Vol. 95 - Pg. 129
2
(2)

G. TAYLOR
(1)
9.23 A.

Arless H. Dinger Pl. # 1
(4) 1
Vol. 175 Pg. 227

131

123

(01-123-0-001.00)
AND
(01-123-0-002.00)

95

44

4700 HOUSE NUMBERING GRID
4170 HOUSE NUMBER
(2) OR (2.2) PERMANENT PARCEL NO.