

PLATE 123

SECTION No. 28

SPRINGFIELD TWP.

13700  
OFFICE OF COUNTY ENGINEER  
MAHONING COUNTY COURT HOUSE  
YOUNGSTOWN, OHIO



SCALE  
1" = 100'

94

LEGEND

44

PLATE NUMBER


4700

HOUSE NUMBERING GRID

4170

HOUSE NUMBER

(2) OR (2.2) PERMANENT PARCEL NO.

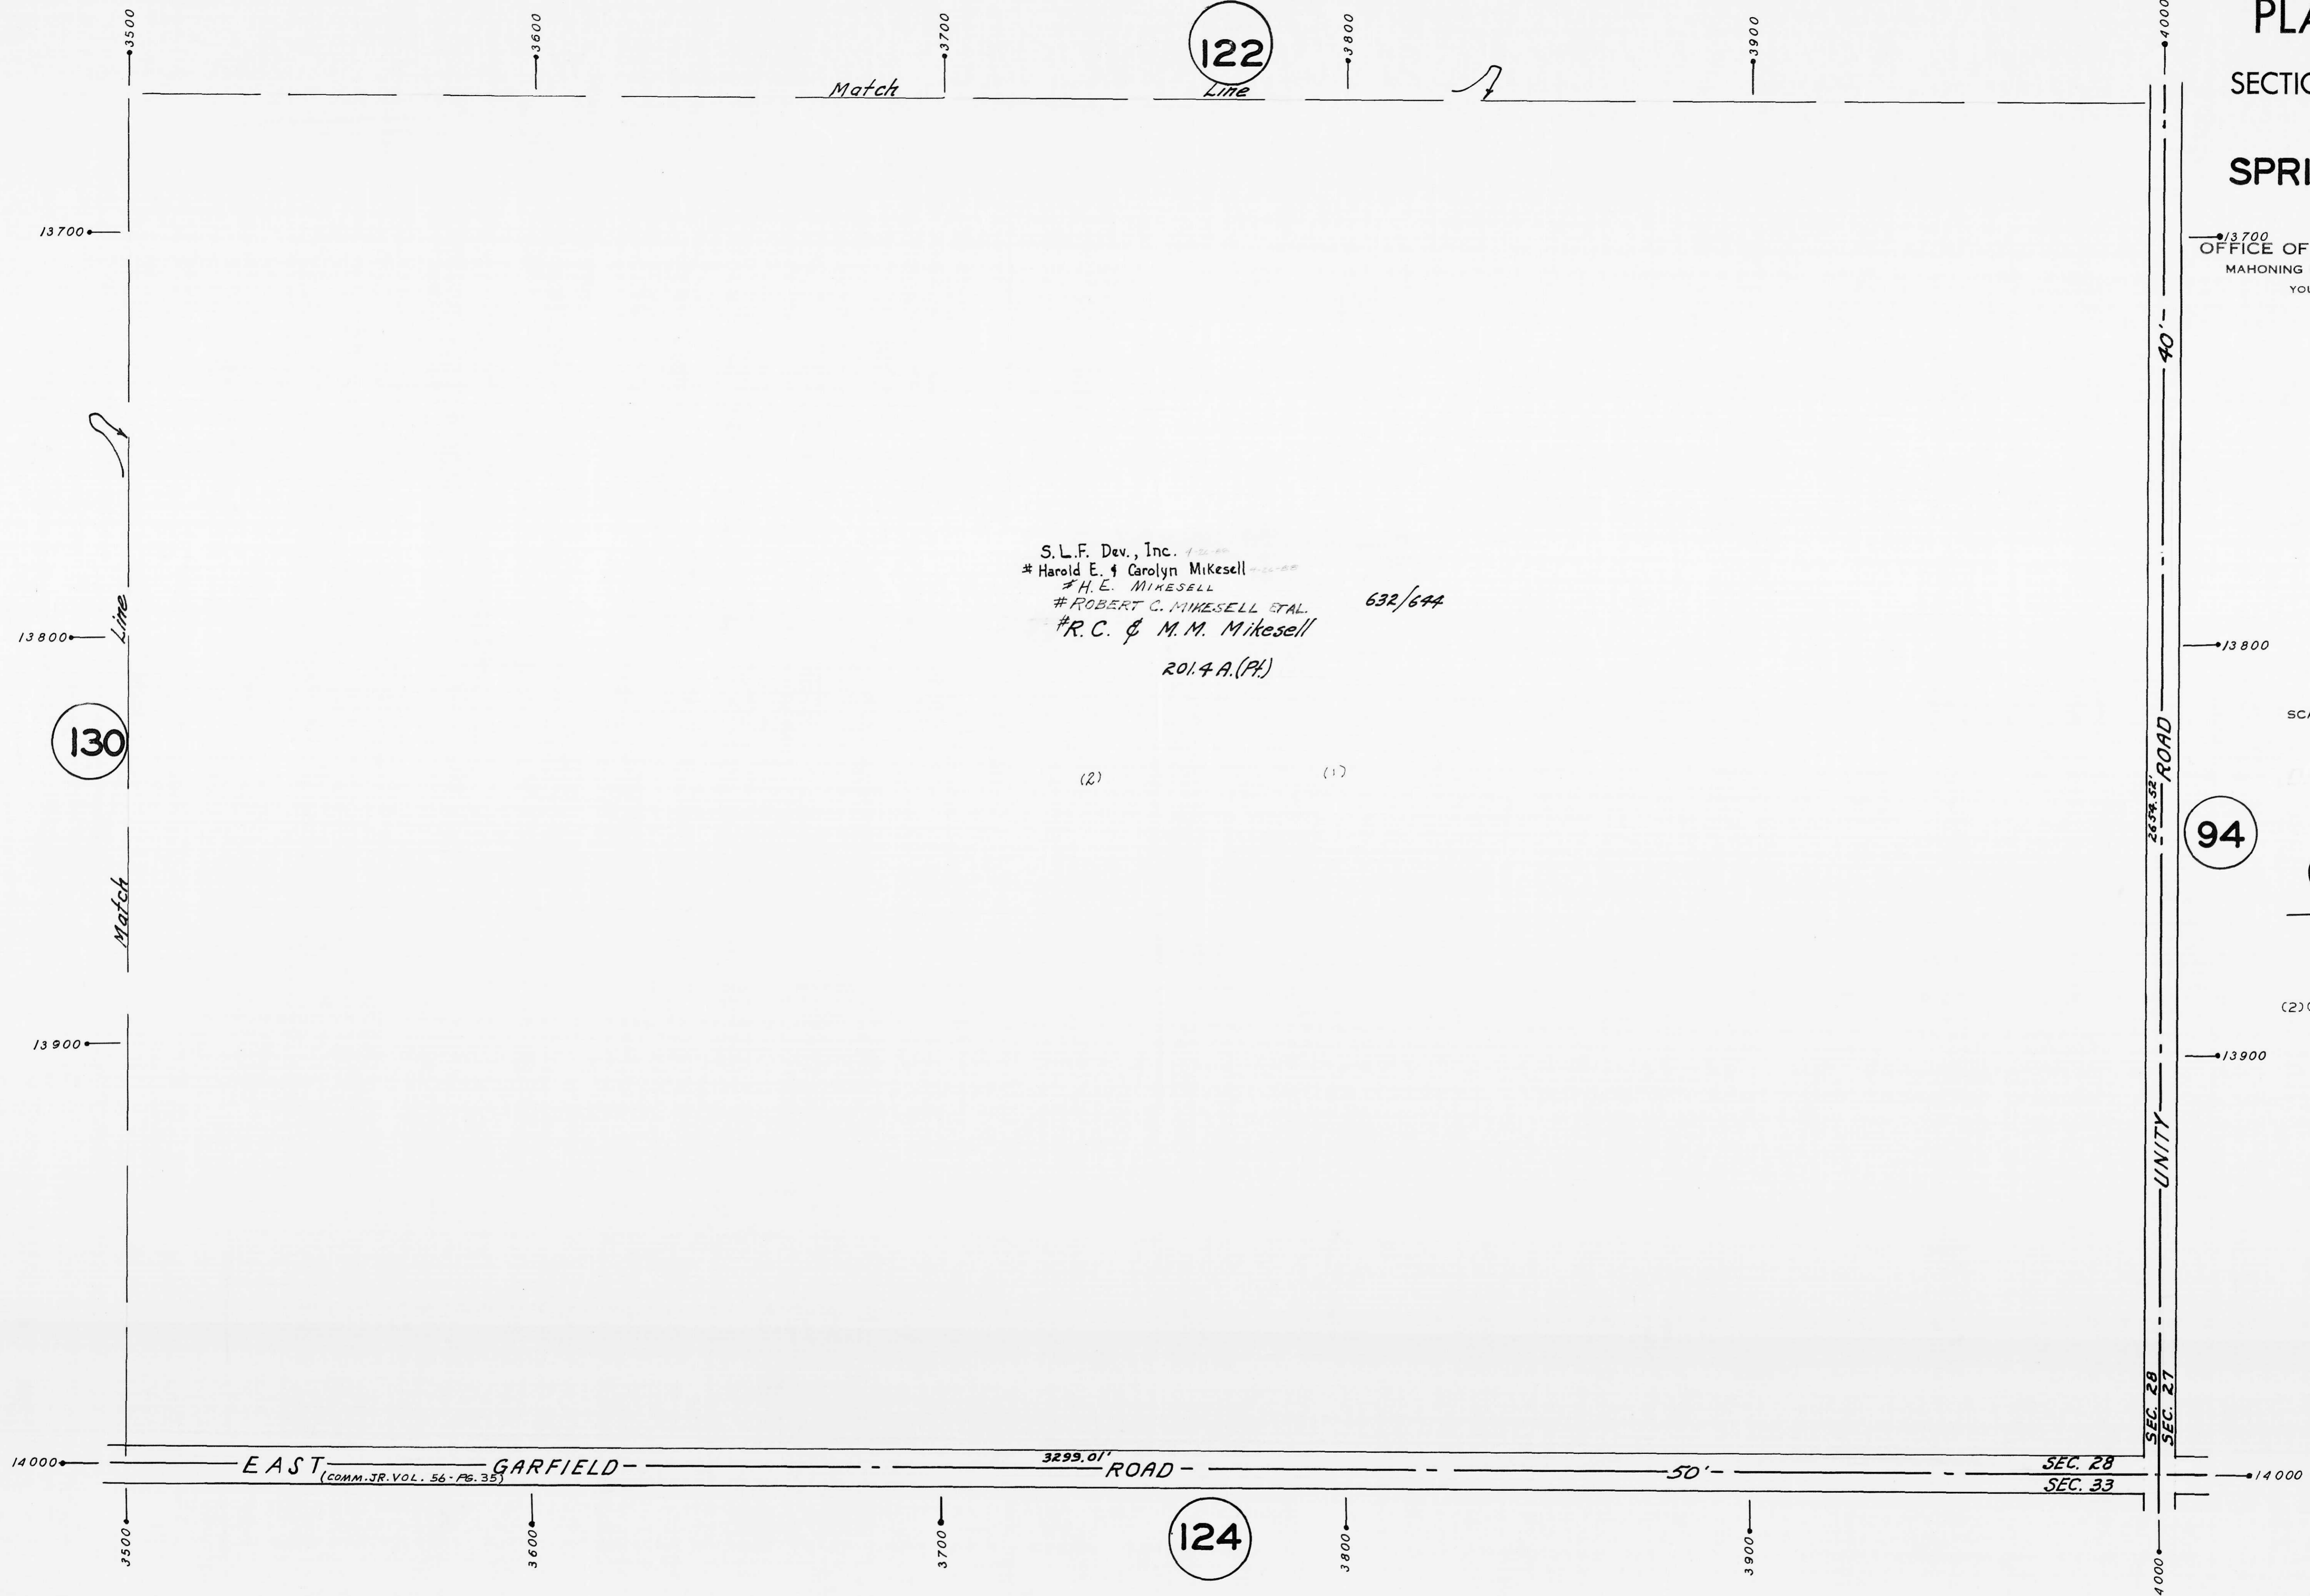

122

124

130

94

S.L.F. Dev., Inc.  
# Harold E. & Carolyn Mikesell  
# H.E. MIKESSELL  
# ROBERT C. MIKESSELL ETAL.  
# R.C. & M.M. Mikesell  
201.4 A. (Pt.)  
632/644

EAST GARFIELD ROAD

3299.01' ROAD

50'

SEC. 28  
SEC. 33

UNITY ROAD

SEC. 27

4000

13500  
13700  
13800  
13900  
14000  
3500  
3600  
3700  
3800  
3900

3500  
3600  
3700  
3800  
3900  
4000

Match

Line

Match