


OFFICE OF COUNTY ENGINEER  
MAHONING COUNTY COURT HOUSE  
YOUNGSTOWN, OHIO

GIS Department


Scanned \_\_\_\_\_

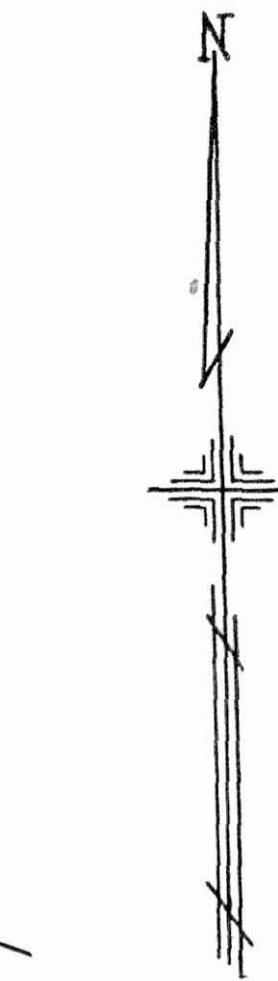

SCALE  
1" = 100'

LEGEND

- (44) PLATE NUMBER
- 4700 HOUSE NUMBERING GRID
- 4170 HOUSE NUMBER
- (2) OR (2.2) PERMANENT PARCEL NO.

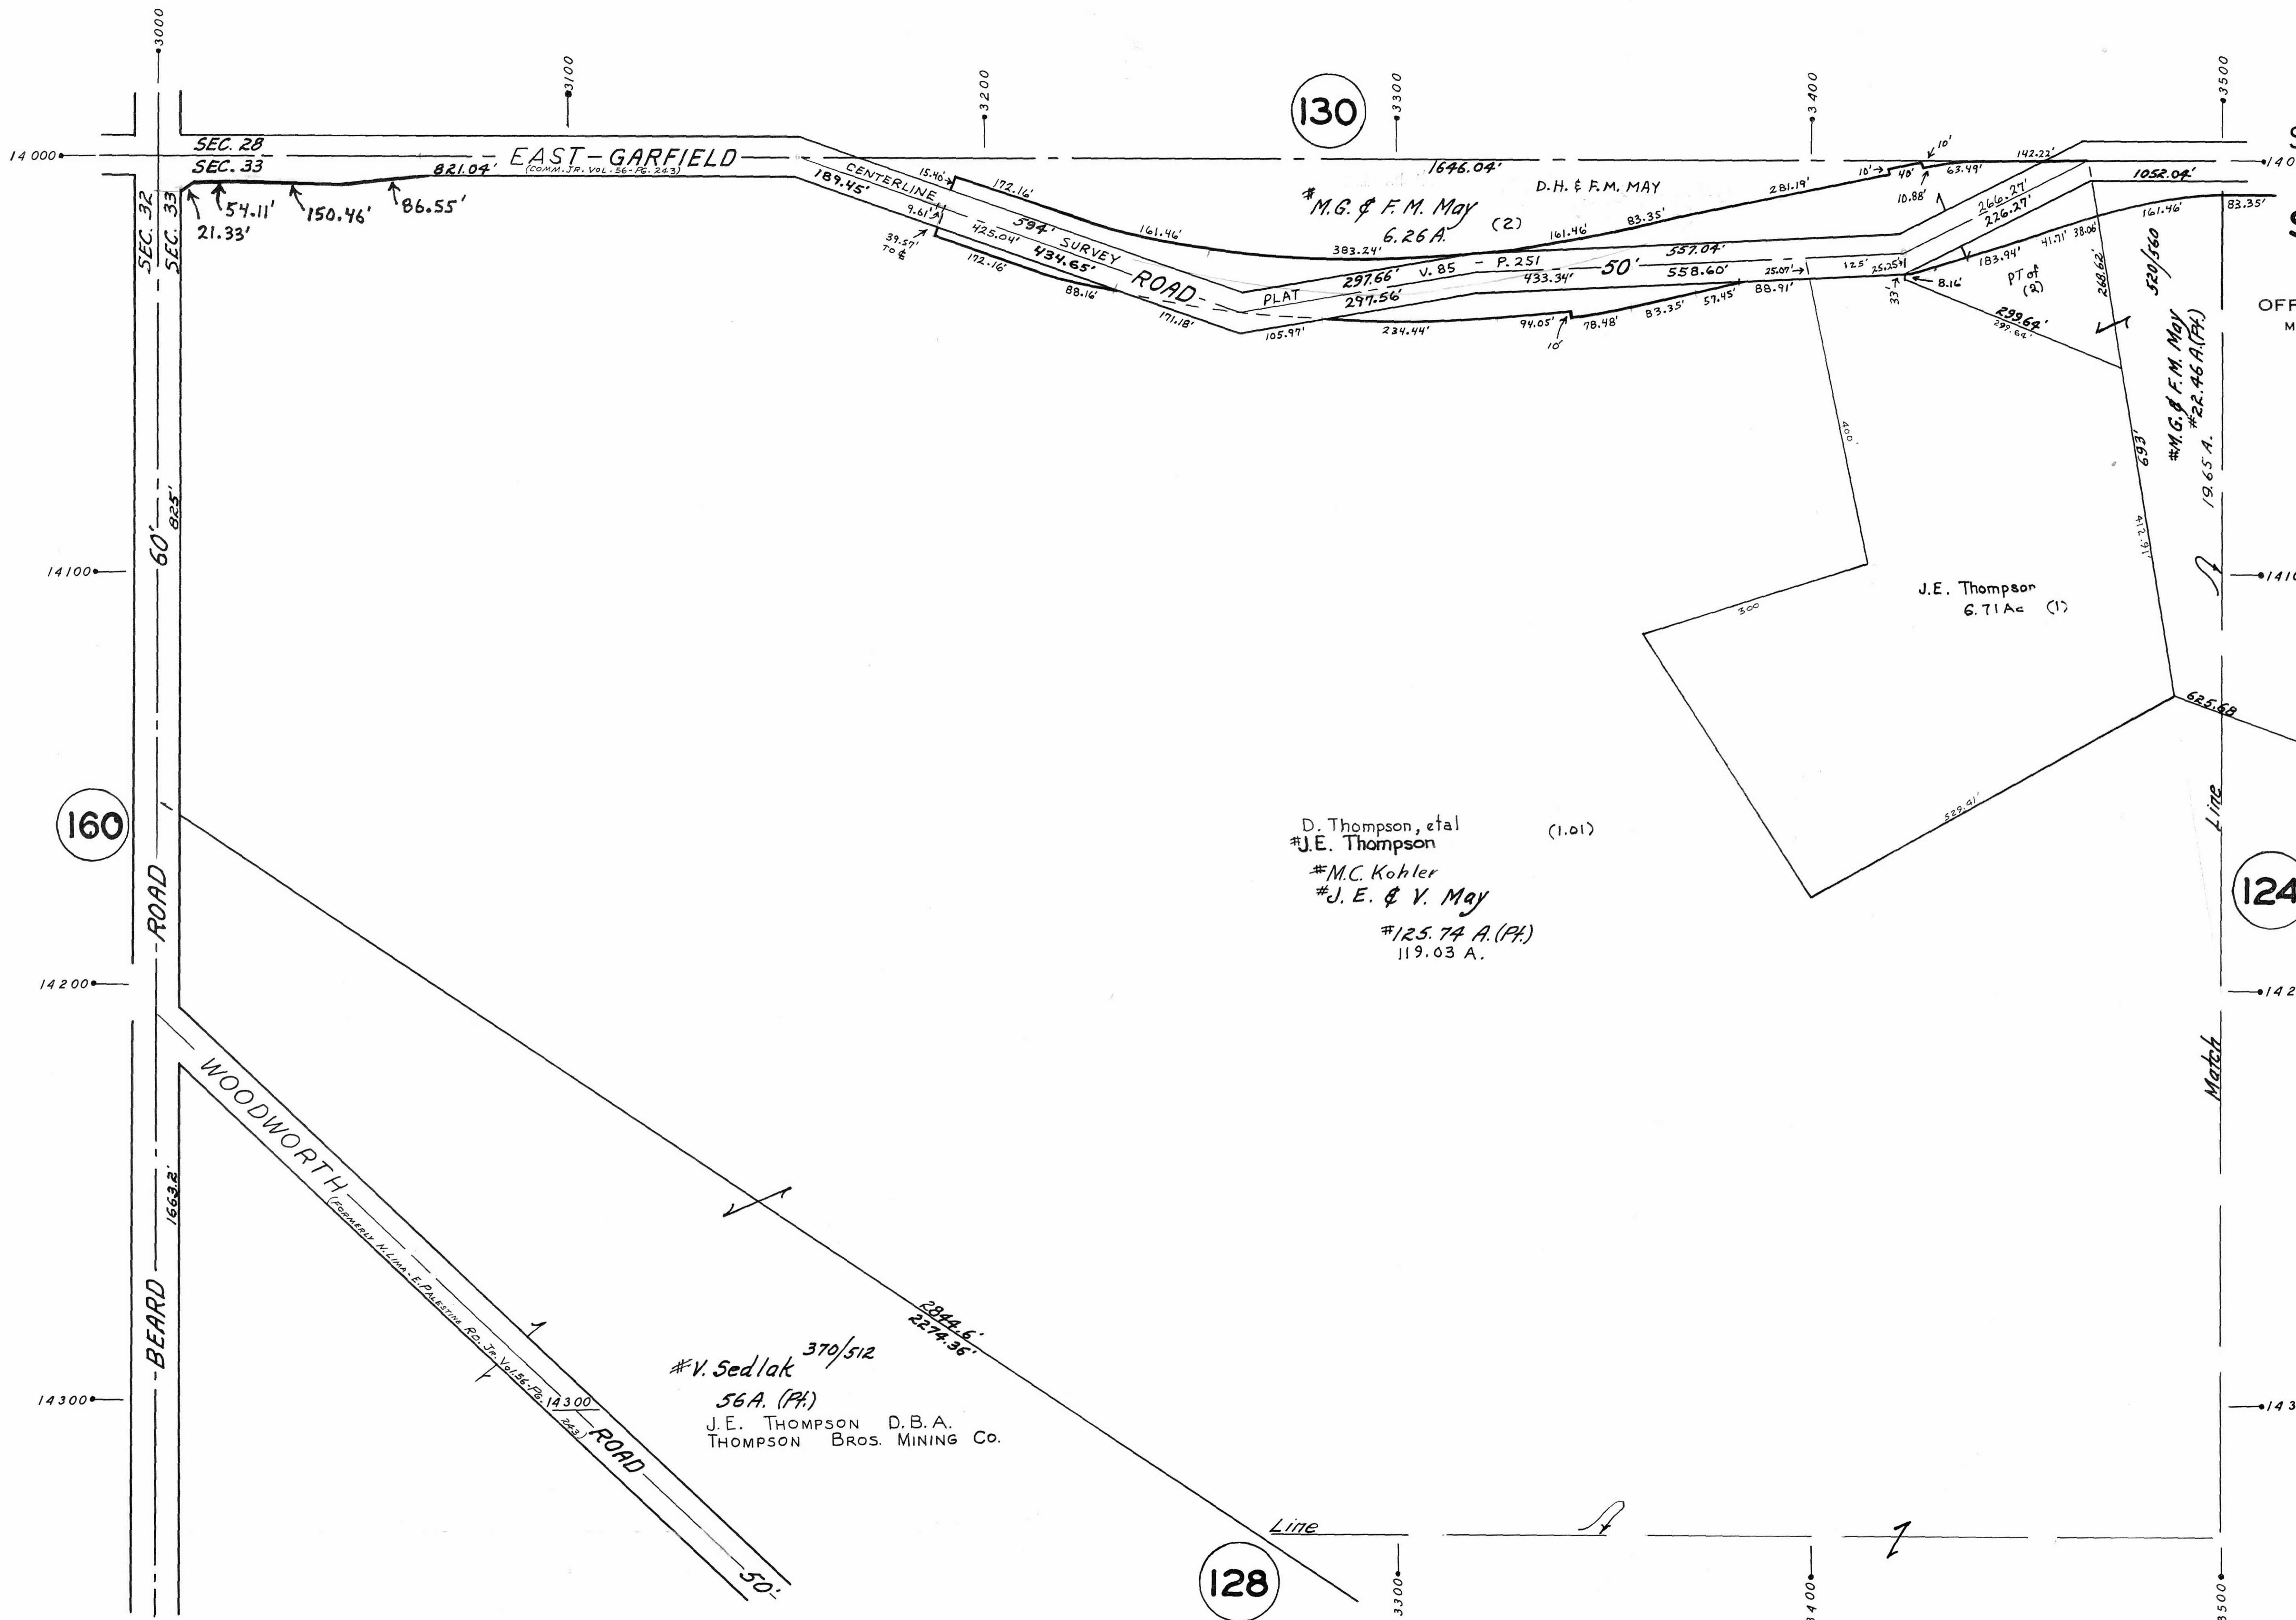

130

160

124

128

BEARD ROAD

WOODWORTH ROAD

EAST-GARFIELD ROAD

ROAD

#V. Sedlak 370/512  
56 A. (Pl.)  
J.E. THOMPSON D.B.A.  
THOMPSON BROS. MINING Co.

D. Thompson, et al (1.01)  
#J.E. Thompson  
#M.C. Kohler  
#J.E. & V. May  
#125.74 A. (Pl.)  
119.03 A.

J.E. Thompson  
6.71 Ac (1)

#M.G. & F.M. May 6.26 A. (2)  
D.H. & F.M. MAY

#M.G. & F.M. May  
#22.46 A. (Pl.)  
19.65 A.

SEC. 28  
SEC. 33

SEC. 32  
SEC. 33

60'

1669.2'

14300

14000

14100

14200

14300

3000

3100

3200

3300

3400

3500

3300

3400

3500

3300

3400

3500

3300

3400

3500

3300

3400

3500

3300

3400

3500