


PLATE 136

SECTION No. 16

SPRINGFIELD TWP.


OFFICE OF COUNTY ENGINEER
11700 MAHONING COUNTY COURT HOUSE
YOUNGSTOWN, OHIO

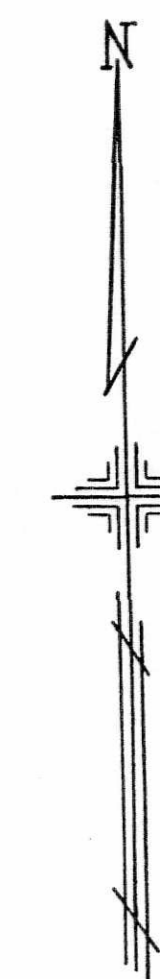

SCALE
1" = 100'

LEGEND

- 44 PLATE NUMBER
- \rightarrow 4700 HOUSE NUMBERING GRID
- 4170 HOUSE NUMBER
- (2) OR (2.2) PERMANENT PARCEL NO.

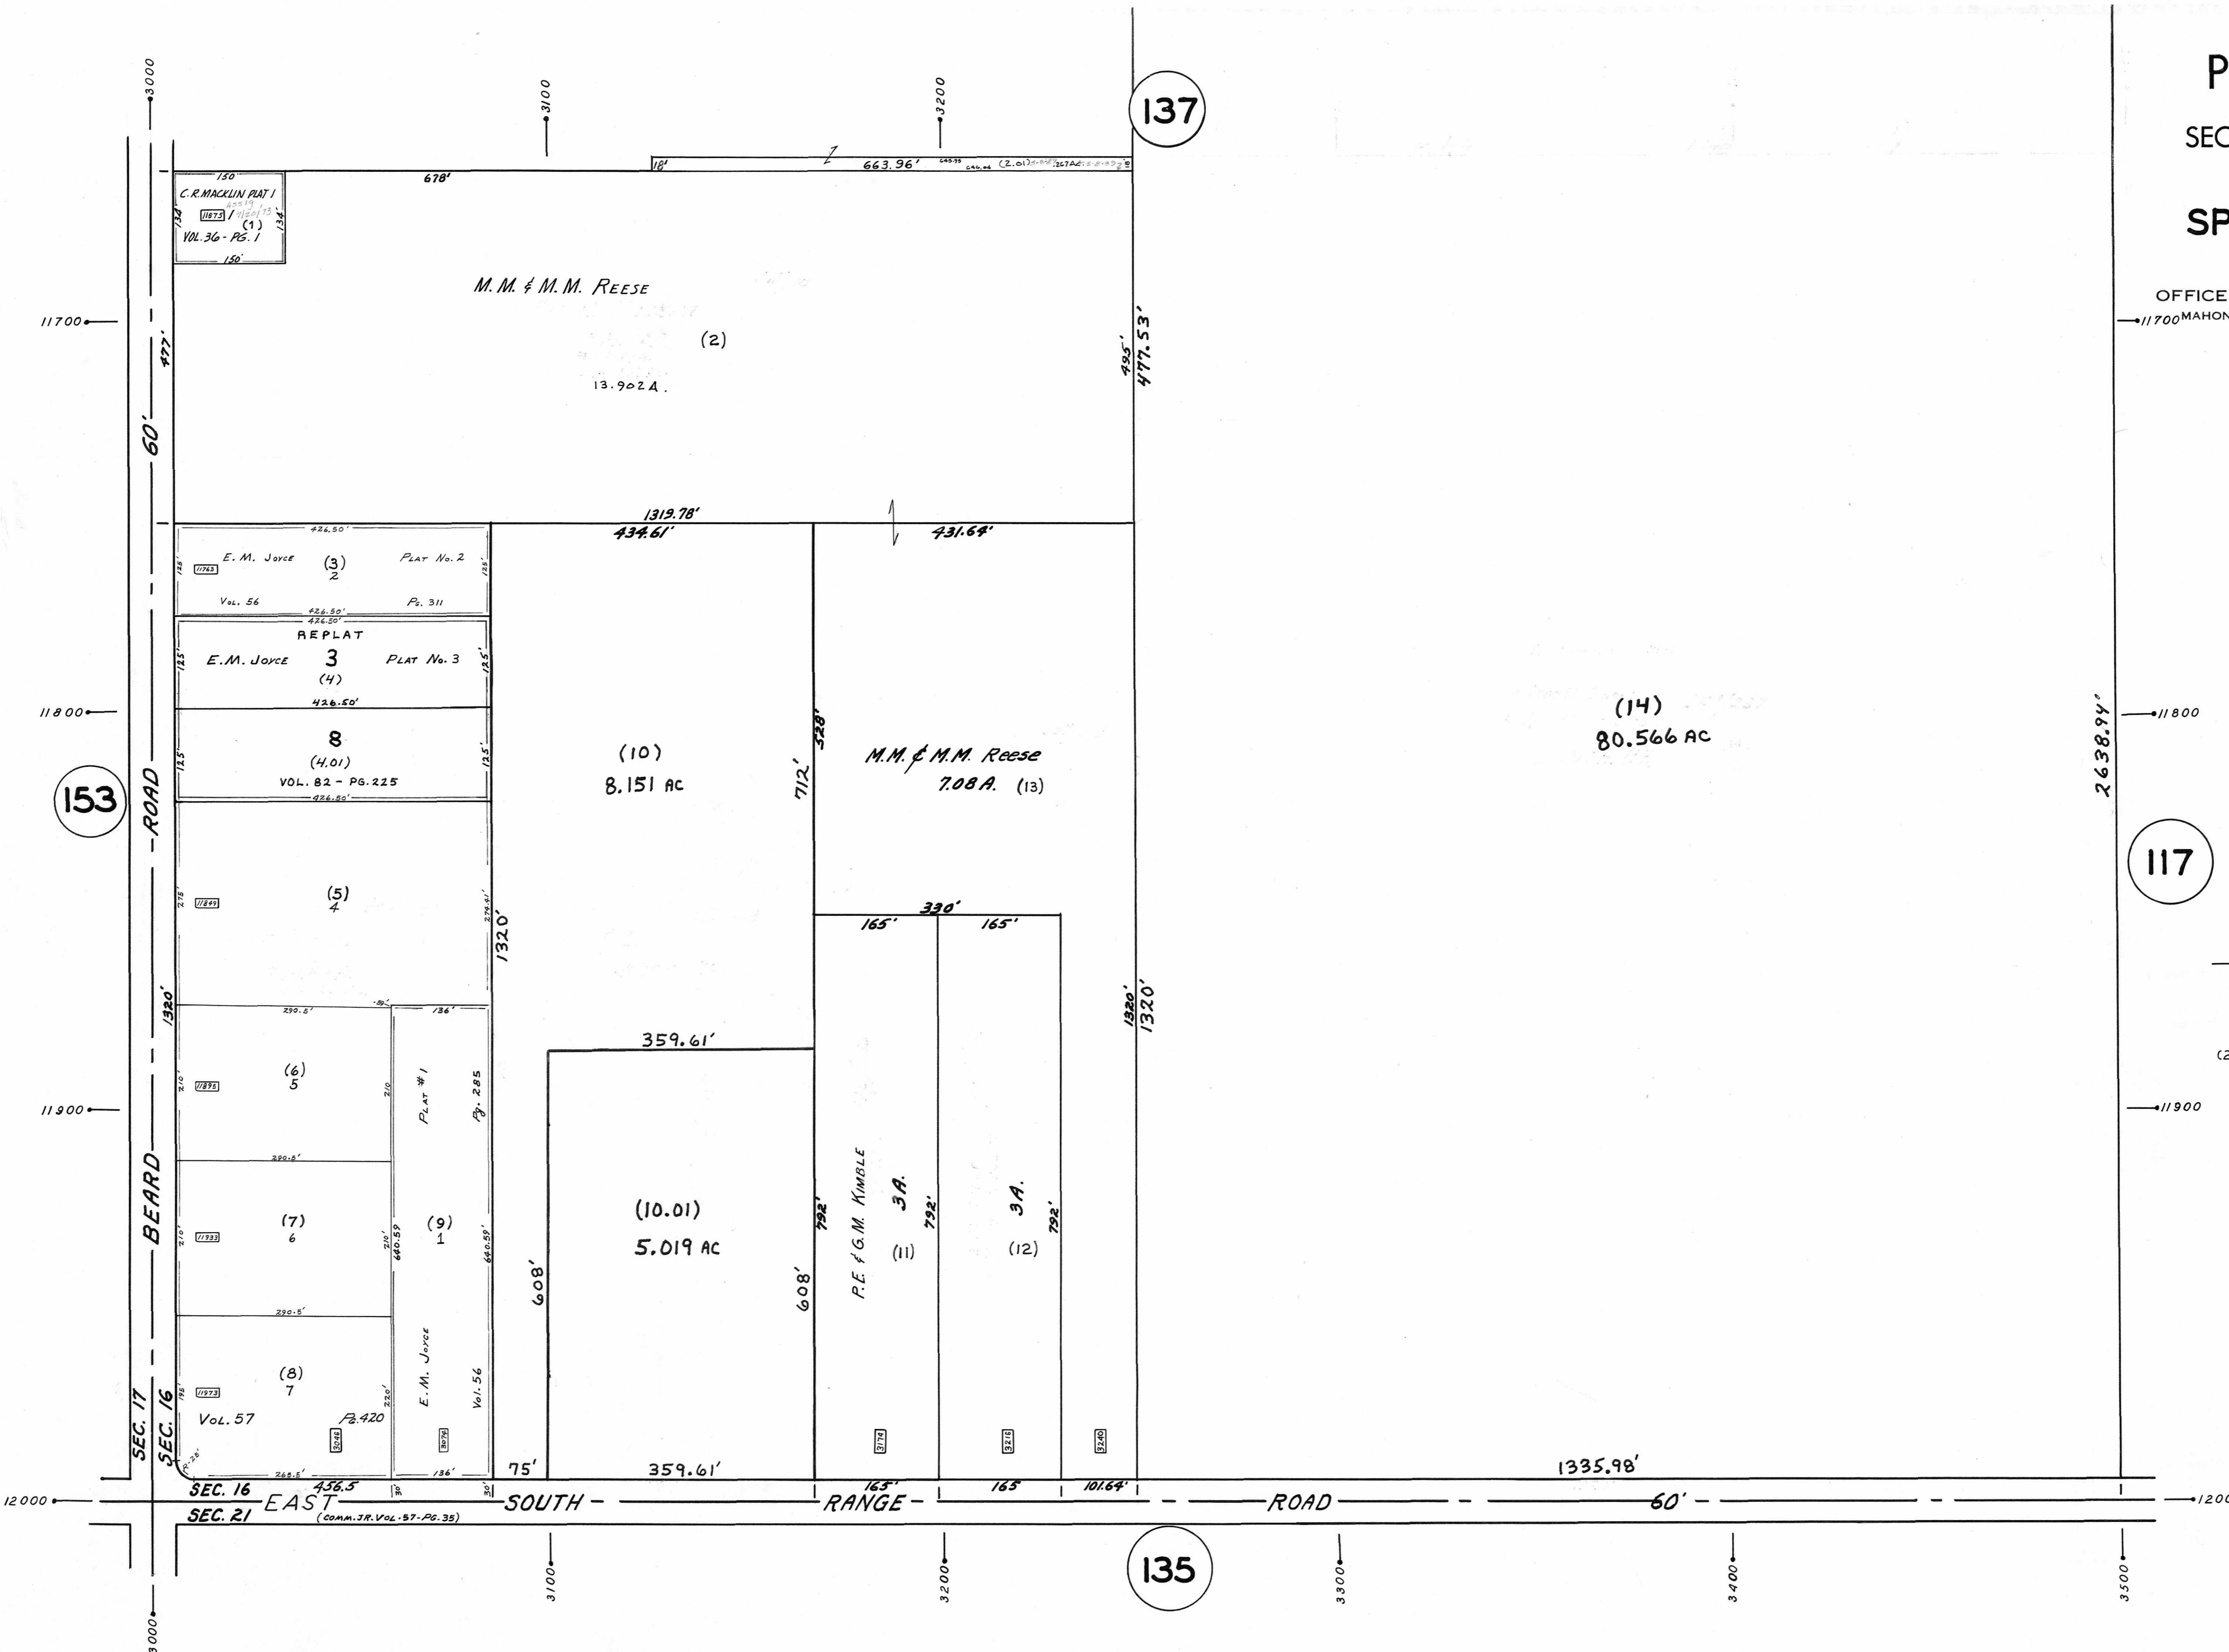

135

153

137

117

2638.94'

(14)
80.566 AC

(10.01)
5.019 AC

(10)
8.151 AC

M.M. & M.M. Reese
708 A. (13)

C.R. MACKLIN PLAT 1
VOL. 36 - PG. 1
(1)

E.M. JOYCE (3)
PLAT No. 2
Vol. 56 Pg. 311
REPLAT
E.M. JOYCE 3
PLAT No. 3
(4)
8
(4.01)
VOL. 82 - PG. 225

(6) 5
(7) 6
(8) 7
E.M. JOYCE
Vol. 57
Pg. 420
PLAT #1
Pg. 285
(9) 1

P.E. & G.M. KIMBLE
(11) 3A
(12) 3A

M.M. & M.M. REESE
13.902 A.
(2)