



SPRINGFIELD TWP.

OFFICE OF COUNTY ENGINEER
MAHONING COUNTY COURT HOUSE
YOUNGSTOWN, OHIO

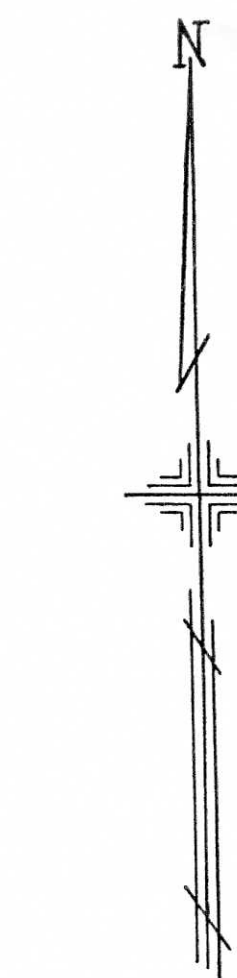

SCALE
1" = 100'

- LEGEND**
- 144 PLATE NUMBER
 - 44 HOUSE NUMBERING GRID
 - 4700 HOUSE NUMBER
 - (2) OR (2.2) PERMANENT PARCEL NO.

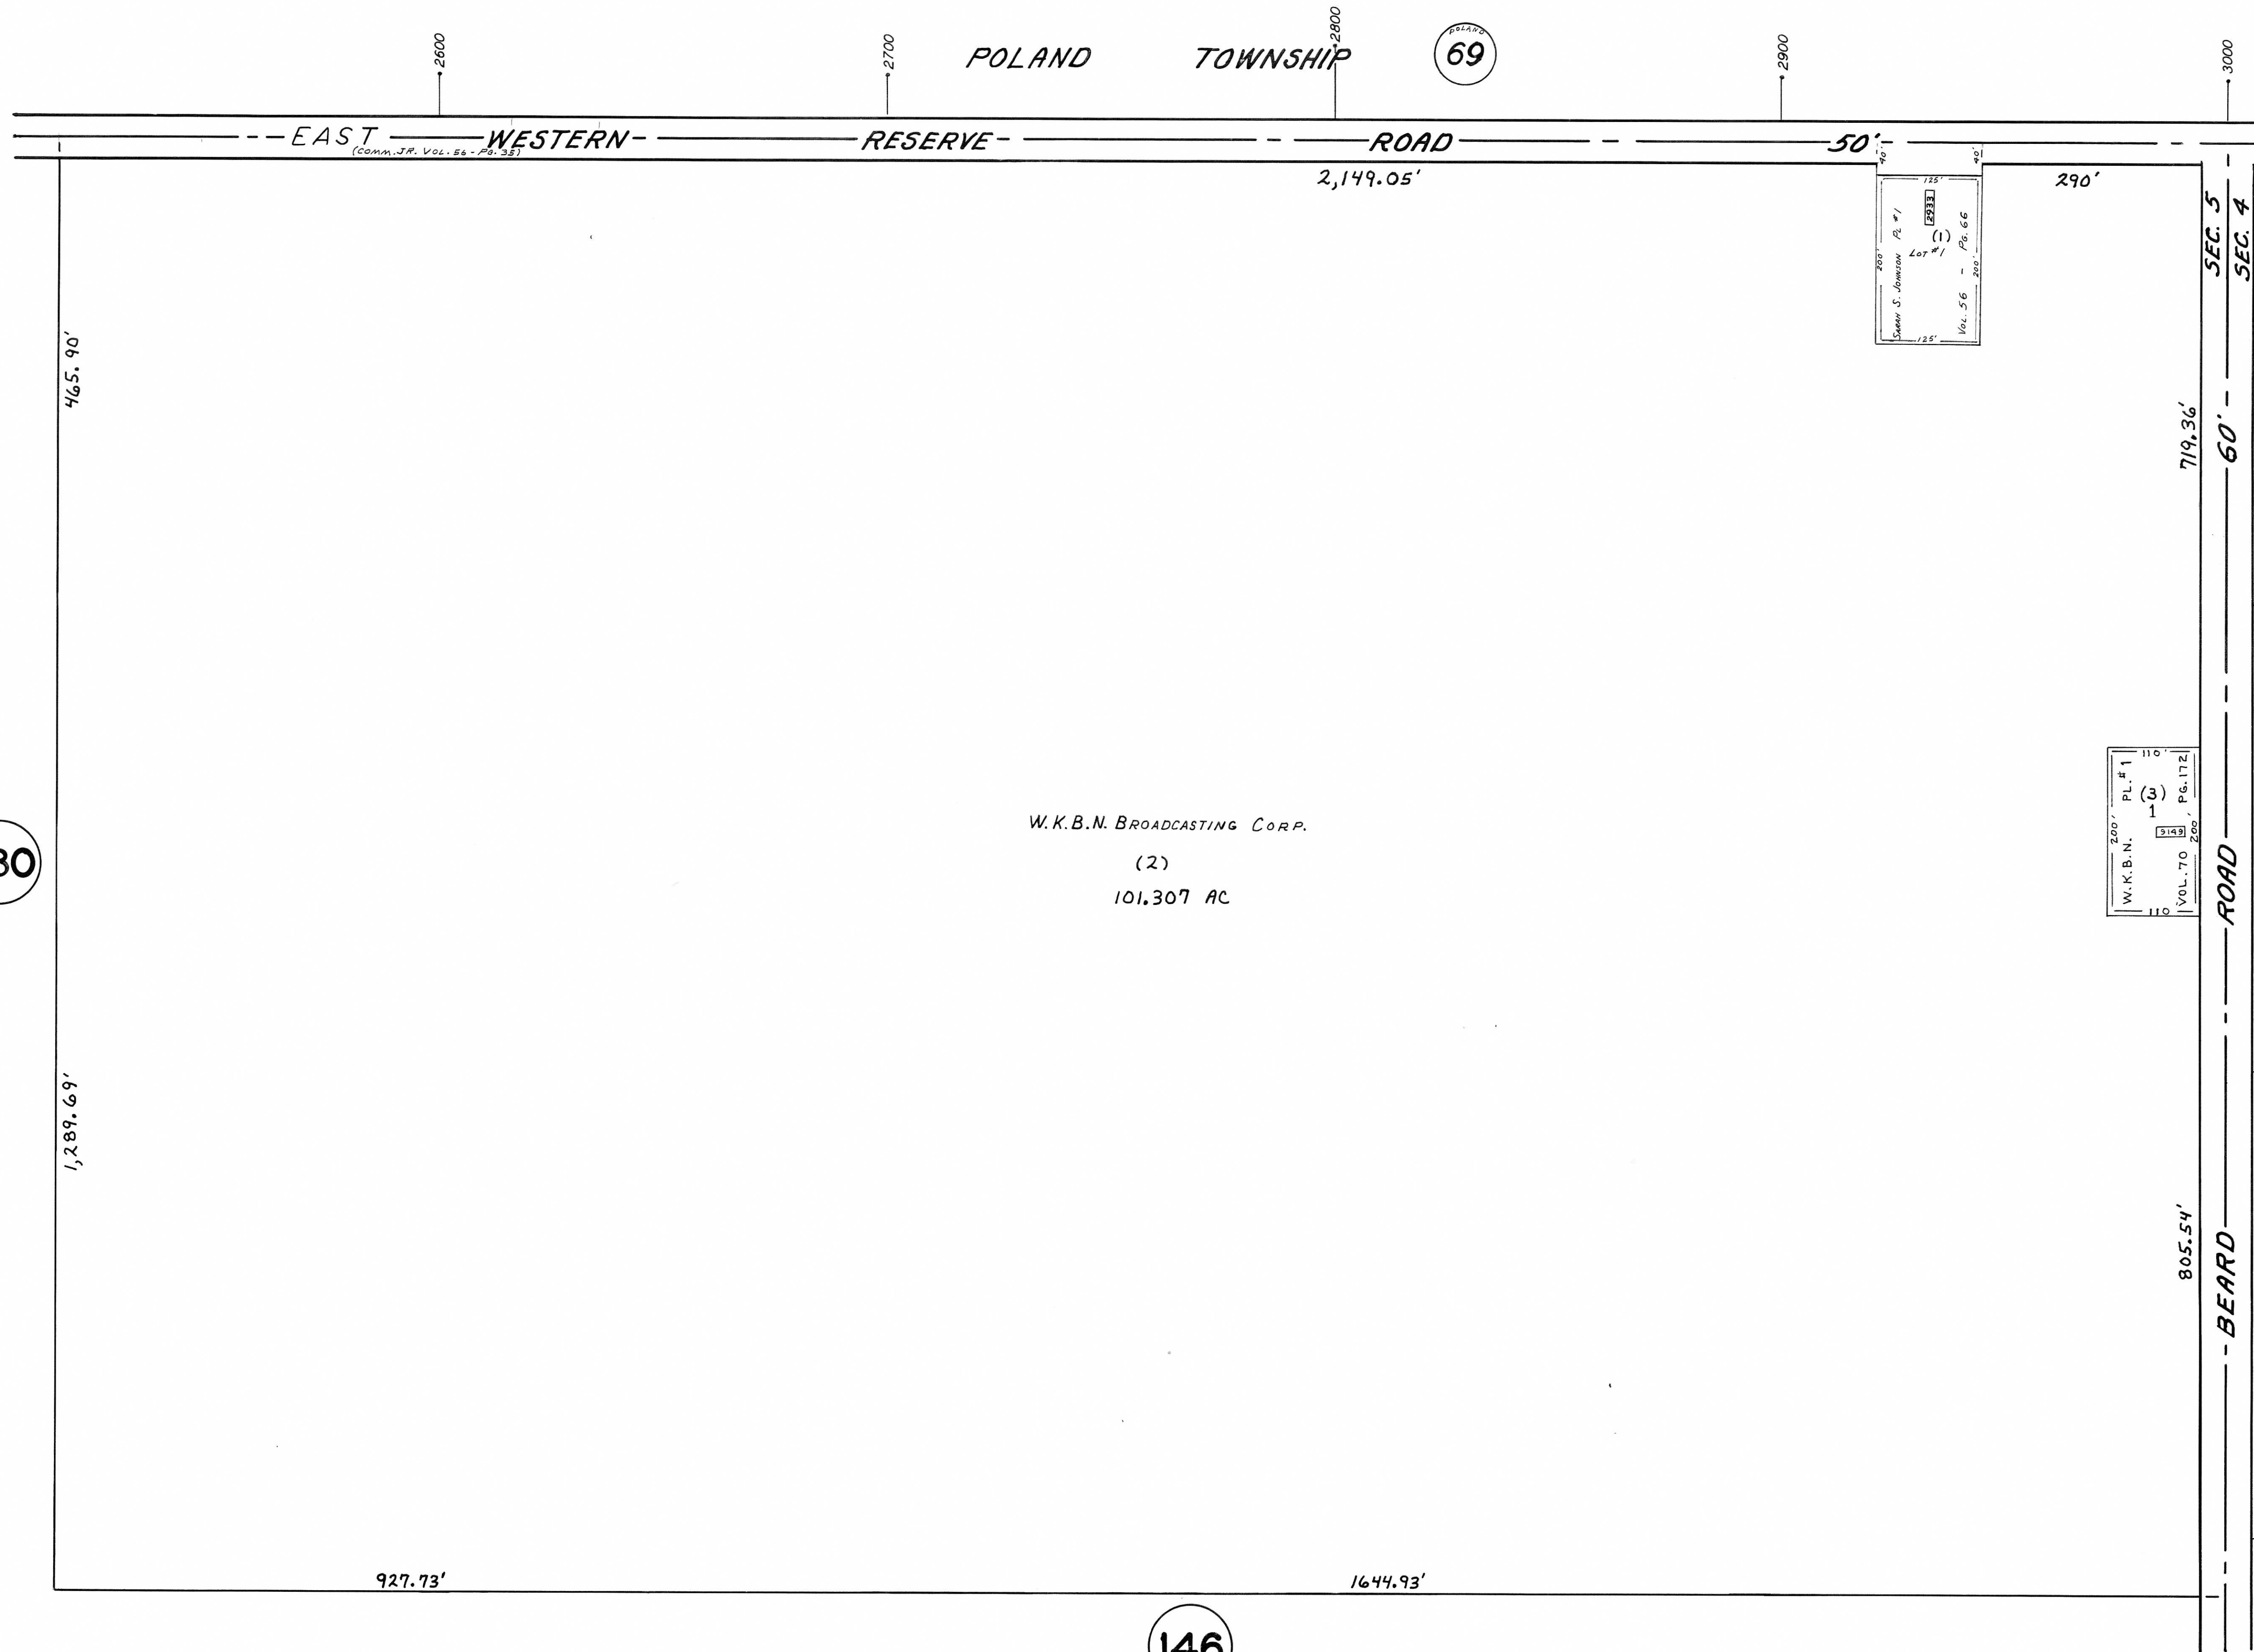

POLAND TOWNSHIP

69

EAST WESTERN RESERVE ROAD

2,149.05'

50'

290'

SEC. 5
SEC. 4

719.36'

60'

805.54'

BEARD ROAD

927.73'

1644.93'

146

180

465.90'

1,289.69'

W.K.B.N. BROADCASTING CORP.
(2)
101.307 AC

Survey S. Johnson
PL #1
(1)
Lot #1
Vol. 56 - Pg. 66

W.K.B.N.
PL #1
(3)
1
Vol. 70 - Pg. 172