

PLATE 146

SECTION No. 5

SPRINGFIELD TWP.

OFFICE OF COUNTY ENGINEER
MAHONING COUNTY COURT HOUSE
YOUNGSTOWN, OHIO

GIS Department

Scanned: 12-23-07



SCALE
1" = 100'


LEGEND

44 PLATE NUMBER

4700 HOUSE NUMBERING GRID

4170 HOUSE NUMBER

(2) OR (2.2) PERMANENT PARCEL NO.

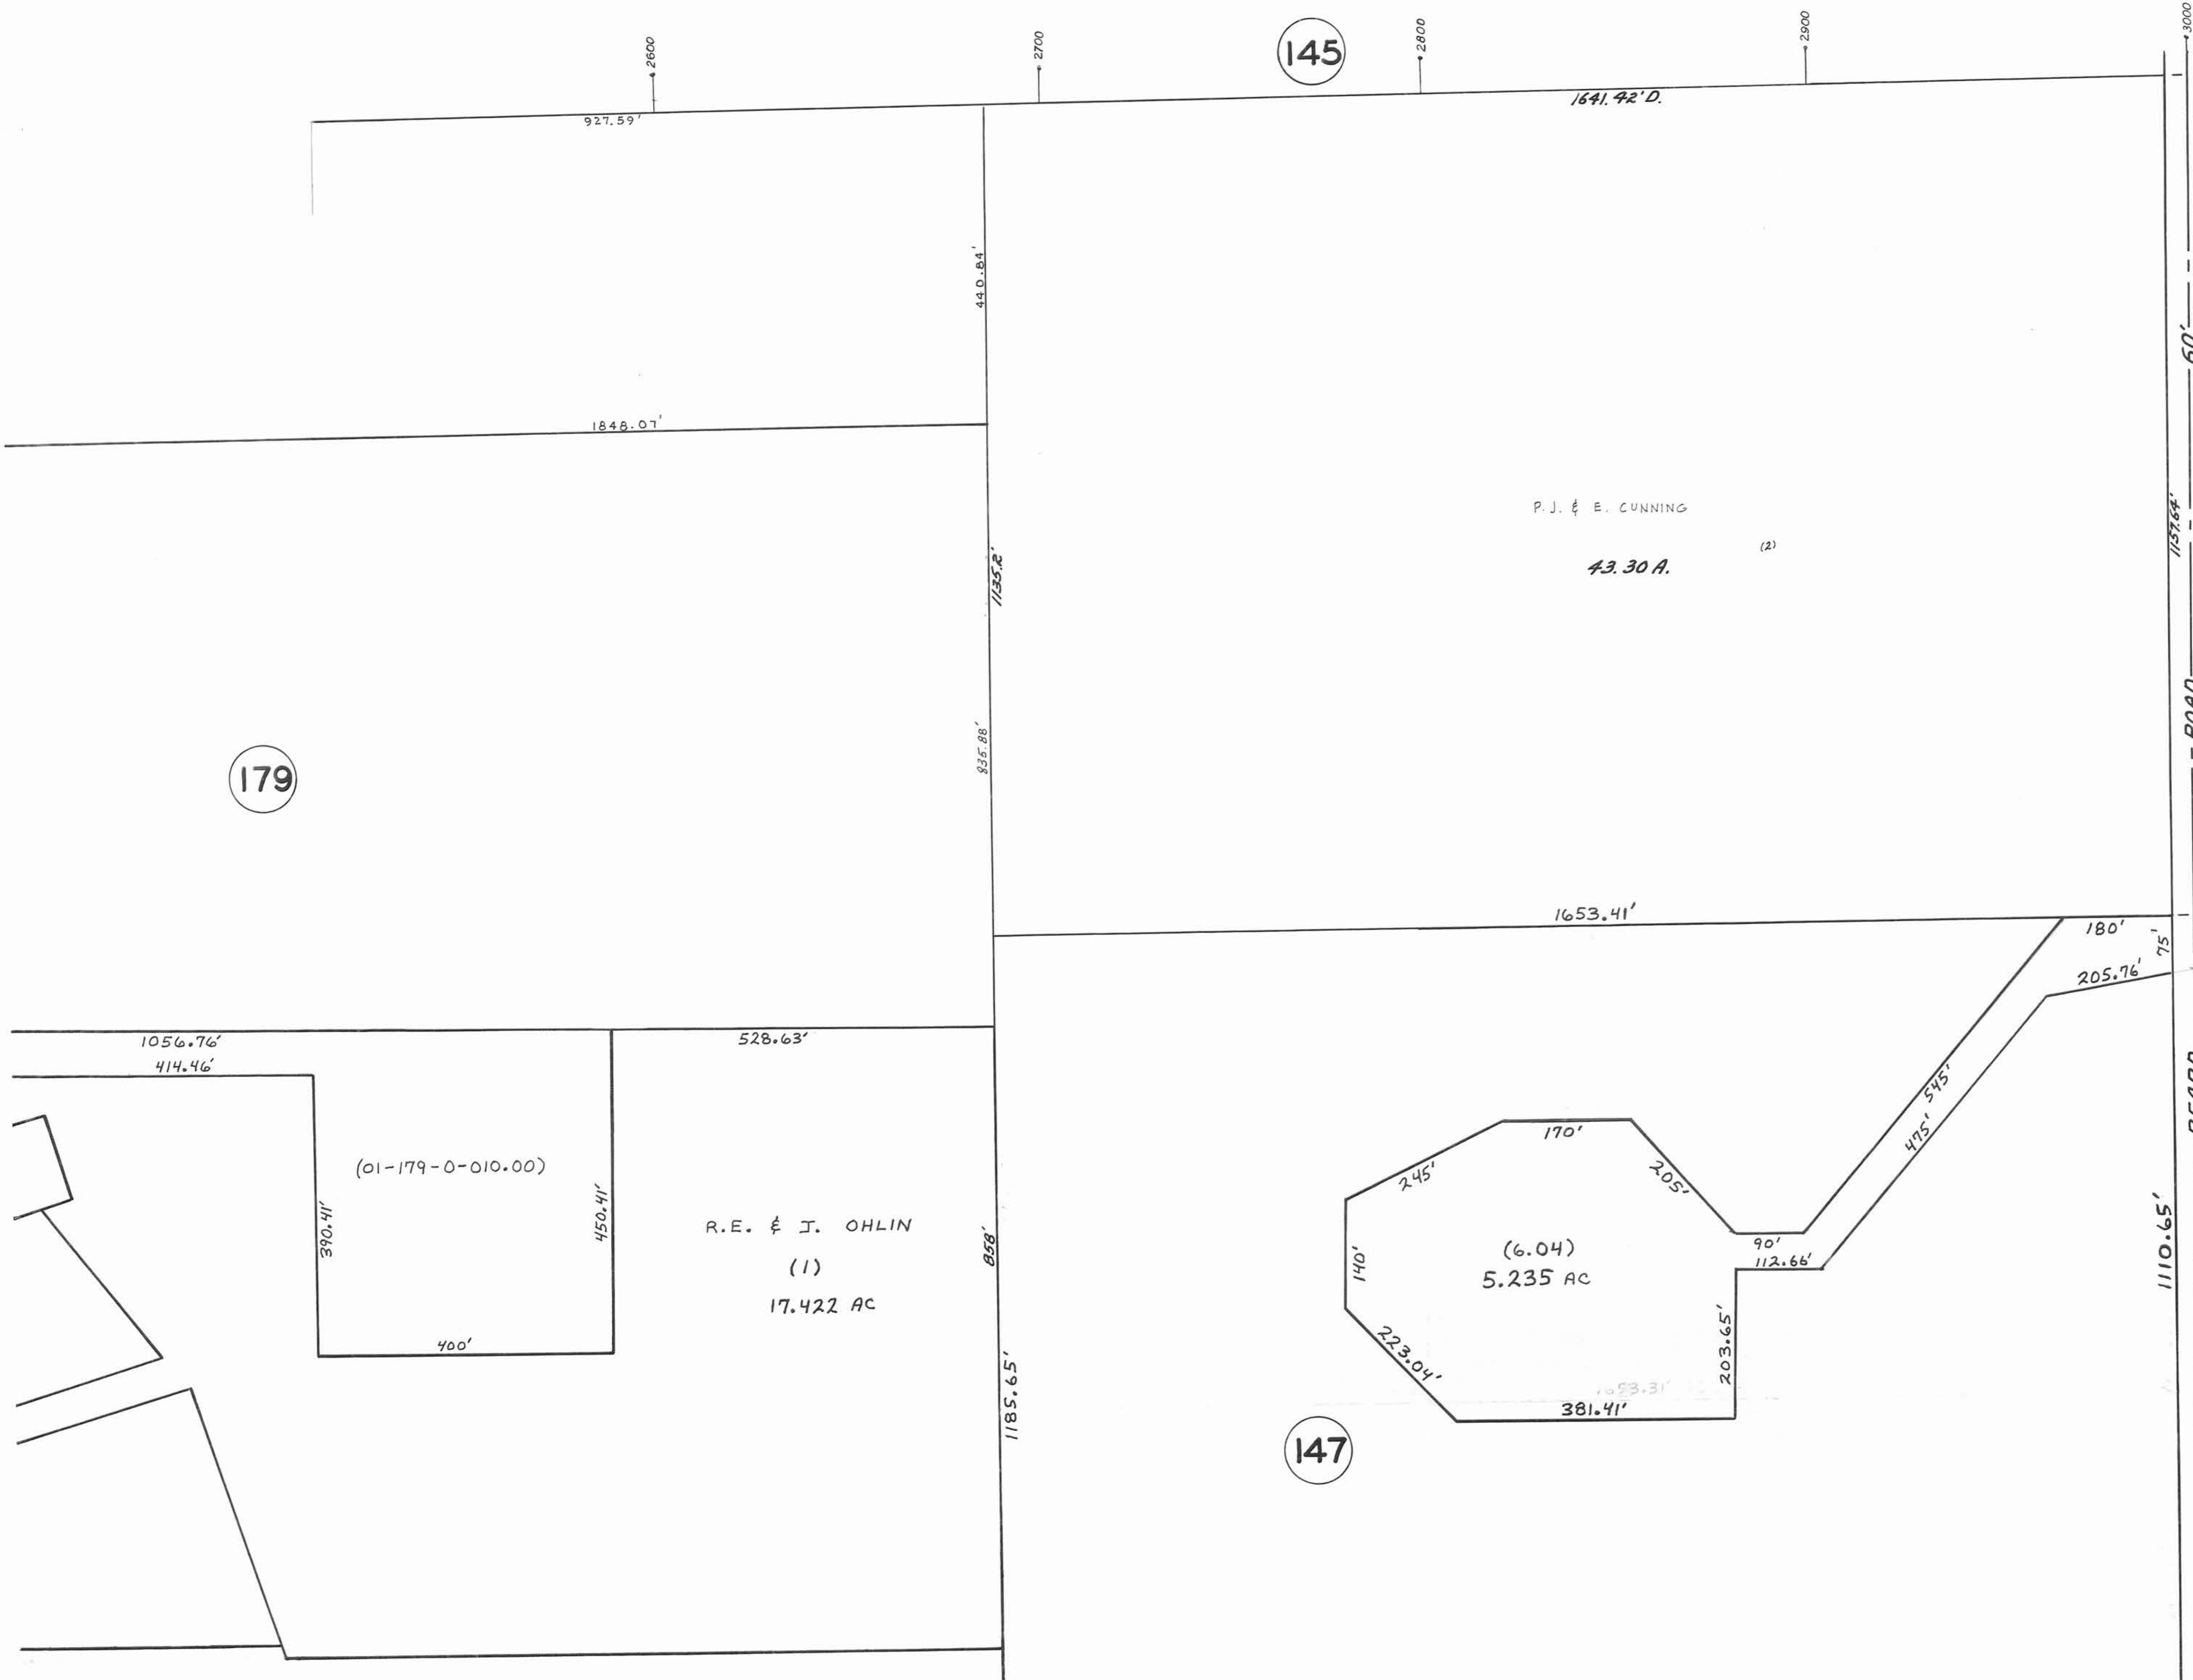

145

179

143

147

1641.42'D.

927.59'

1848.07'

44 D. 84'

1135.2'

835.88'

858'

1185.65'

2600

2700

2900

3000

60'

ROAD

BEARD

9600

P. J. & E. CUNNING

43.30 A. (2)


R. E. & J. OHLIN

(1)

17.422 AC

(01-179-0-010.00)

(6.04)
5.235 AC

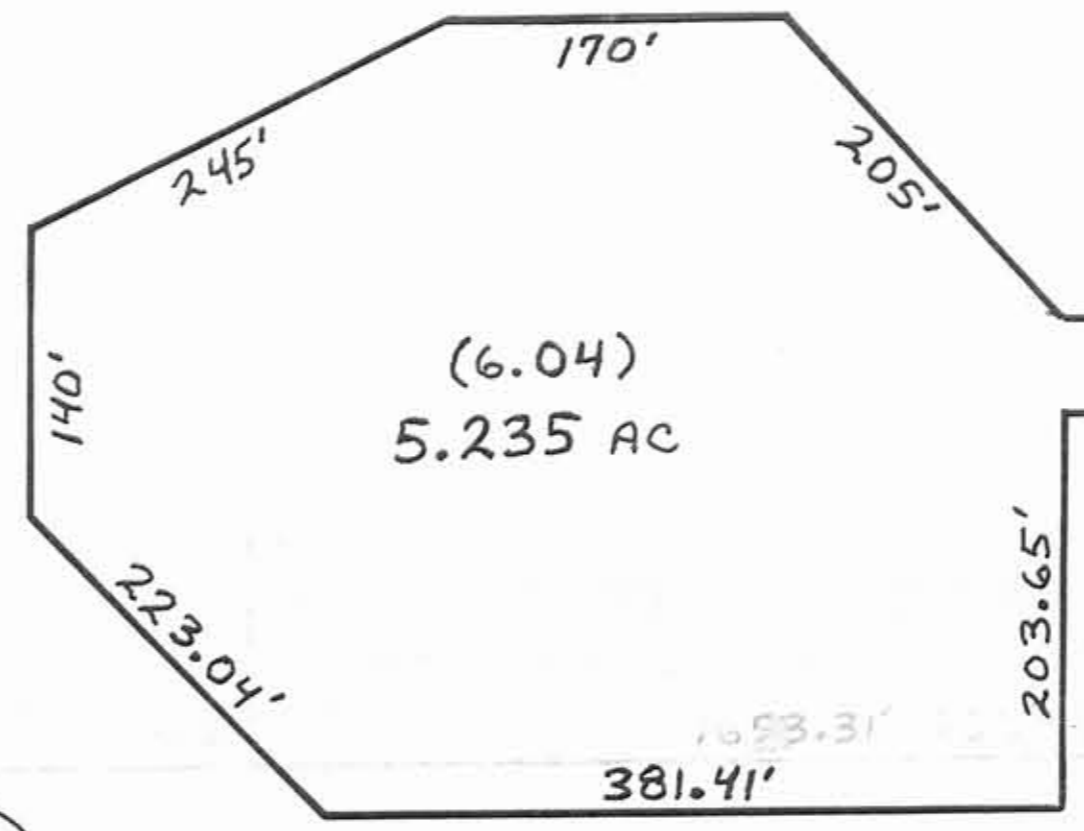

1056.76'
414.46'

390.41'

450.41'

400'

528.63'

1653.41'

180'

205.76'

245'

170'

205'

475'

545'

140'

223.04'

381.41'

203.65'

90'

112.66'

1053.31'

1110.65'

1157.64'

60'

ROAD

BEARD

9600